


This drawing is copyright of N.B.D.A. Ltd. and should not be reproduced without permission. Dimensions should not be scaled off this drawing. All dimensions should be checked on site.

Rev.	By	Date	Notes :-	Checked
A	AJH	31.05.17	Total seats updated in all screens. Ramps in screen 2	
B	AJH	01.06.17	Screens 2,4,5 updated. New total seat numbers	
C	PAC	06.06.17	Screen 3 wheelchair space created-doors deleted	
D	PAC	12.06.17	Foyer layout updated	
E	JCB	20.06.17	Proposals updated following ARA survey	
F	JCB	23.06.17	Seating capacities updated- following detailed amendments to plans and sections following survey	
G	AEM	07.09.17	Door location to prep room updated	

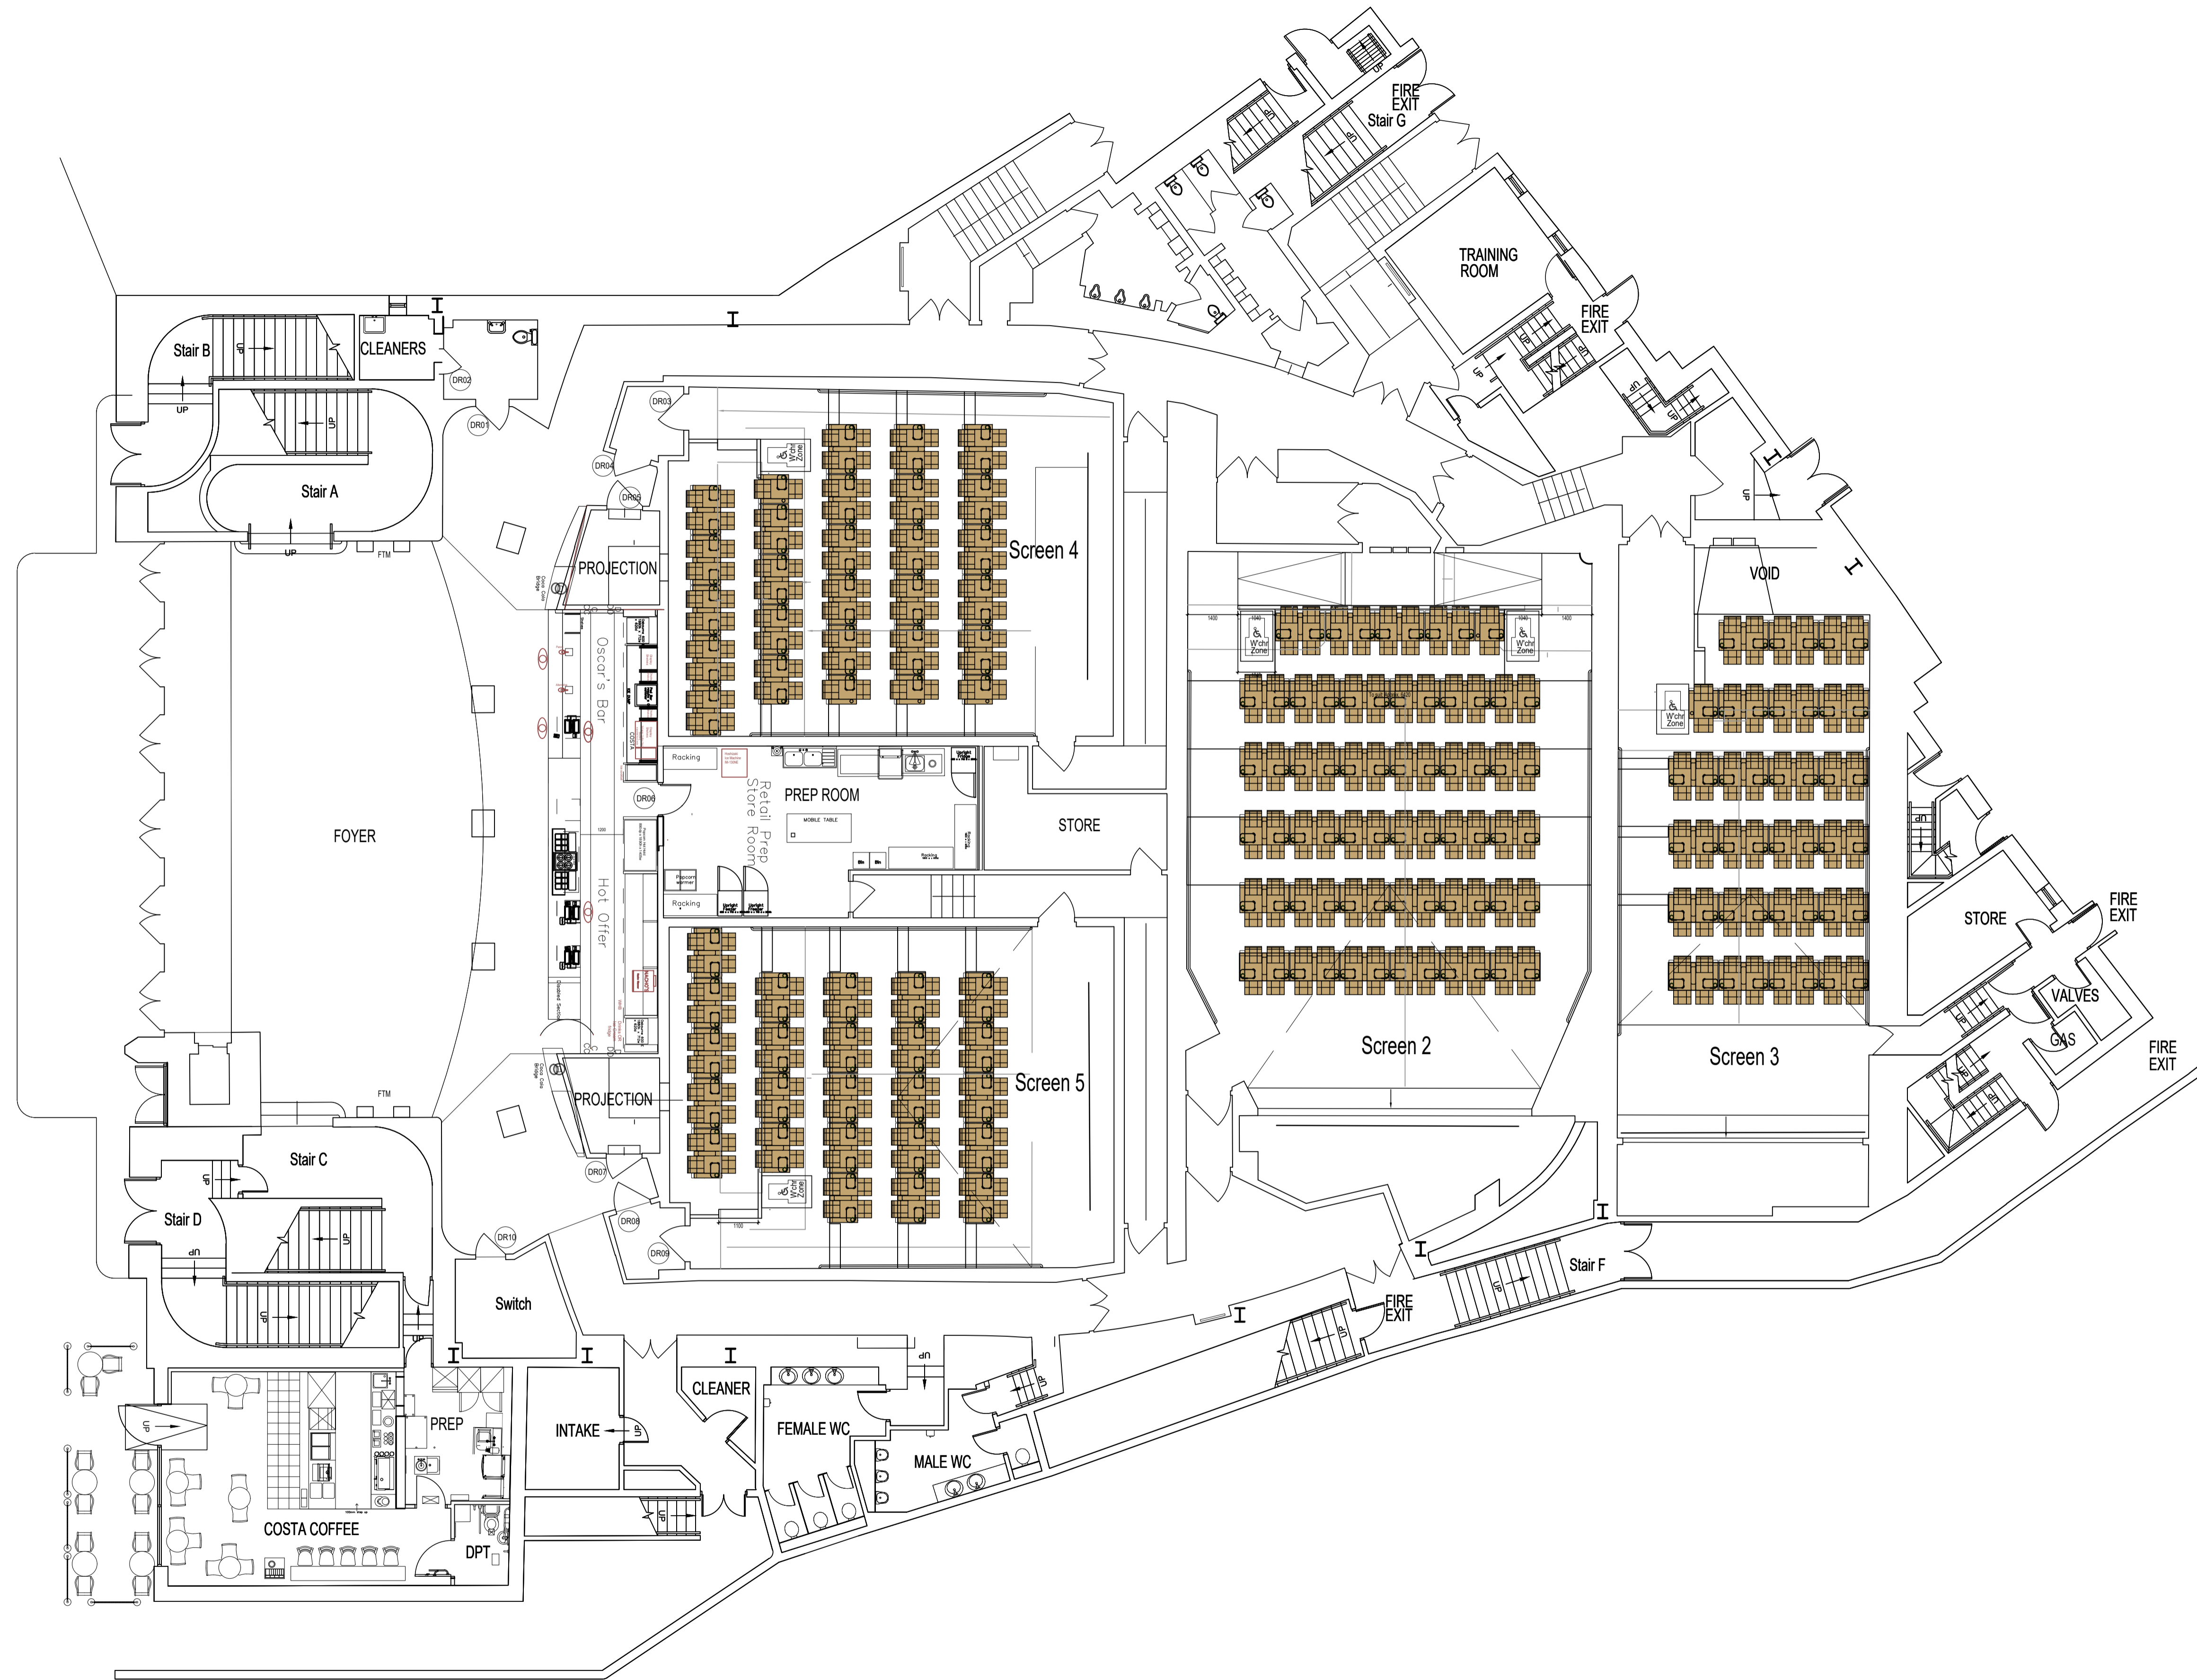

GROUND FLOOR PLAN -STALLS LEVEL  
Scale 1:100@A1

**Seat Capacities:**

SCREEN 01 (IMAX) TOTAL AUDITORIUM CAPACITY: TBC

SCREEN 02 TOTAL AUDITORIUM CAPACITY: 69 + 2 DISABLED


SCREEN 03 TOTAL AUDITORIUM CAPACITY: 45 + 1 DISABLED

SCREEN 04 TOTAL AUDITORIUM CAPACITY: 52 + 1 DISABLED

SCREEN 05 TOTAL AUDITORIUM CAPACITY: 48 + 1 DISABLED

**214 + 5 DISABLED**

Total Ground Floor Capacity: **219**

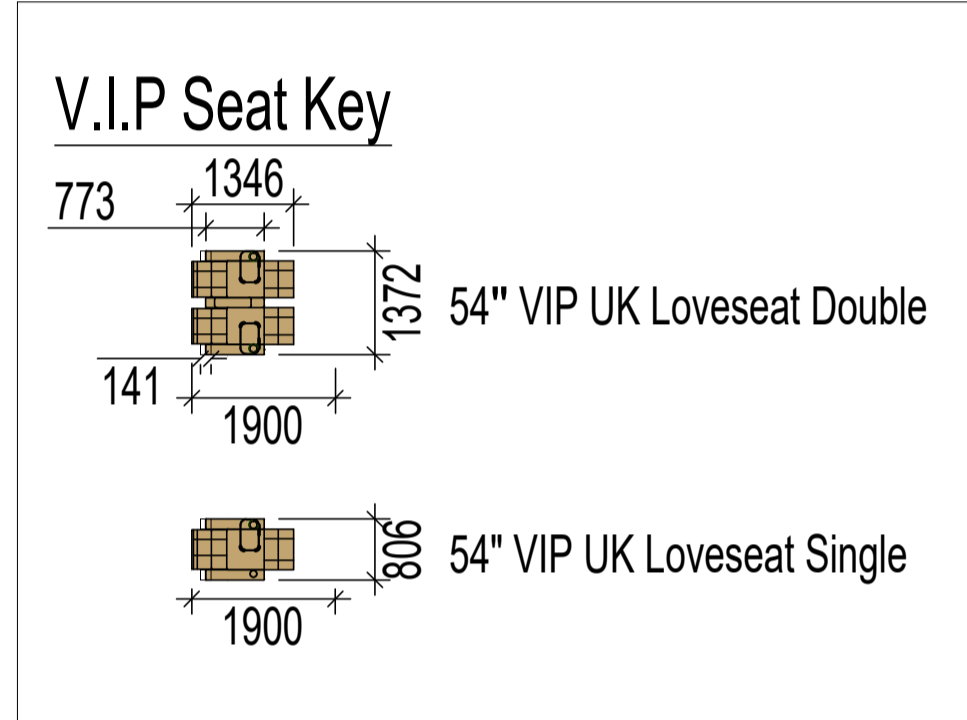

# ODEON

CINEMAS

SWISS COTTAGE

Drwg Title : PROPOSED GROUND FLOOR GA  
VIP SEATING

## NBDA

Northern Building Design Associates Limited

Architects · Interior Design · Planning

The Old Church Palmerston Street Bollington Cheshire. SK10 5PW

Telephone : 01625 575550 Fax : 01625 576606

Email : design@nbda-architects.co.uk

Drawn : AJH	Date : 02.05.17	Drwg No. : 1619/SC-010	Rev. : G
Checked :	Date : 1/100@A1		