

Dimensions of table and chairs is required

Table measurements: 70 x 70cm  
 Chair measurements: 45 x 45cm

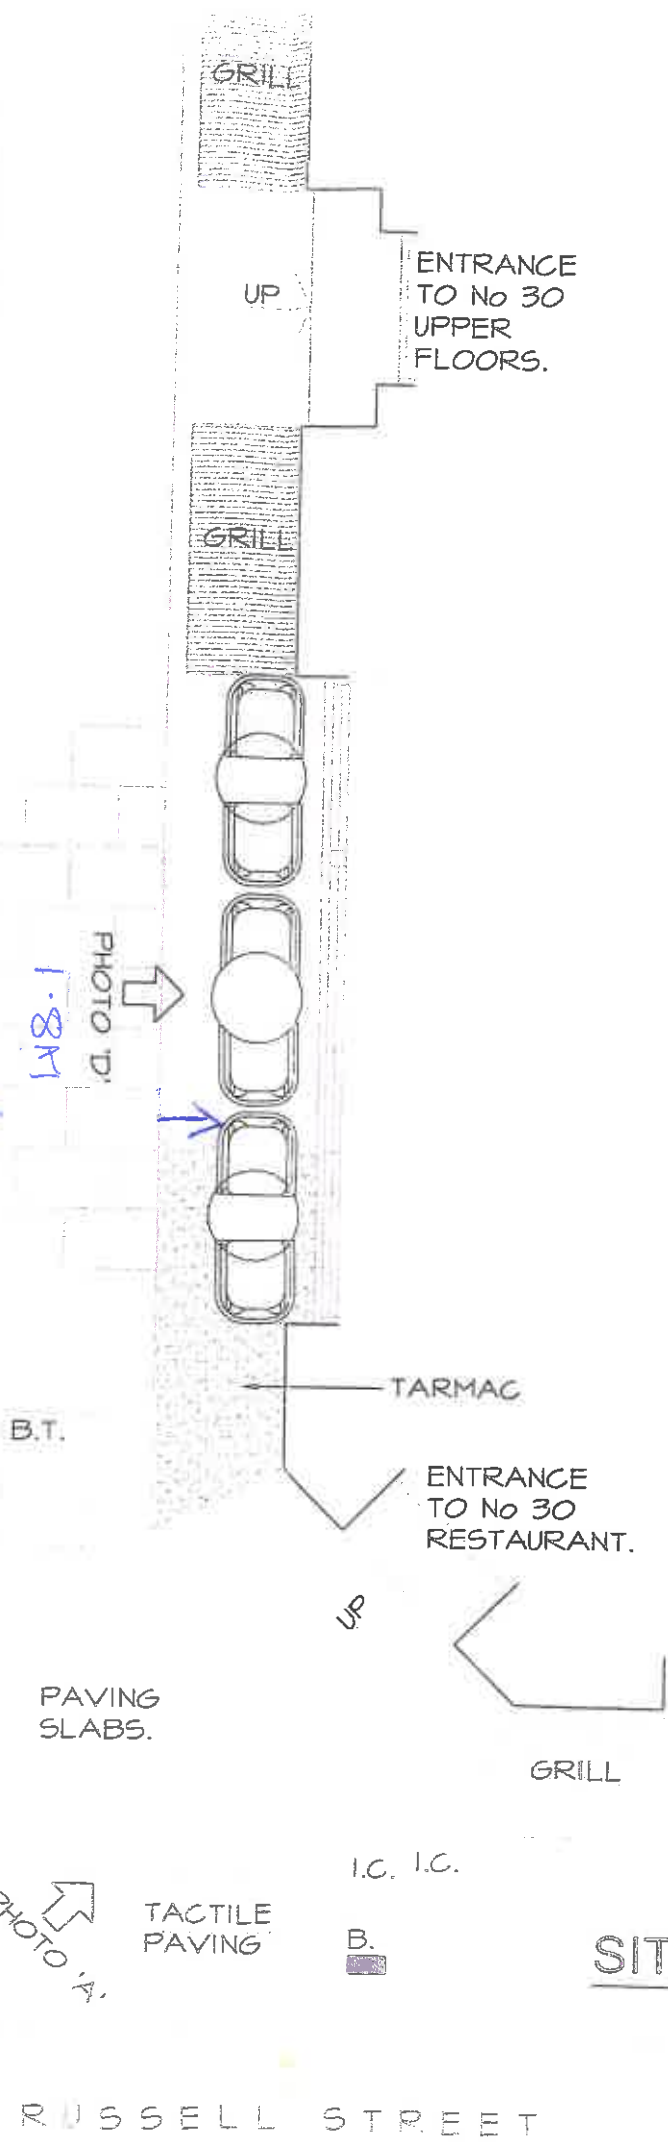
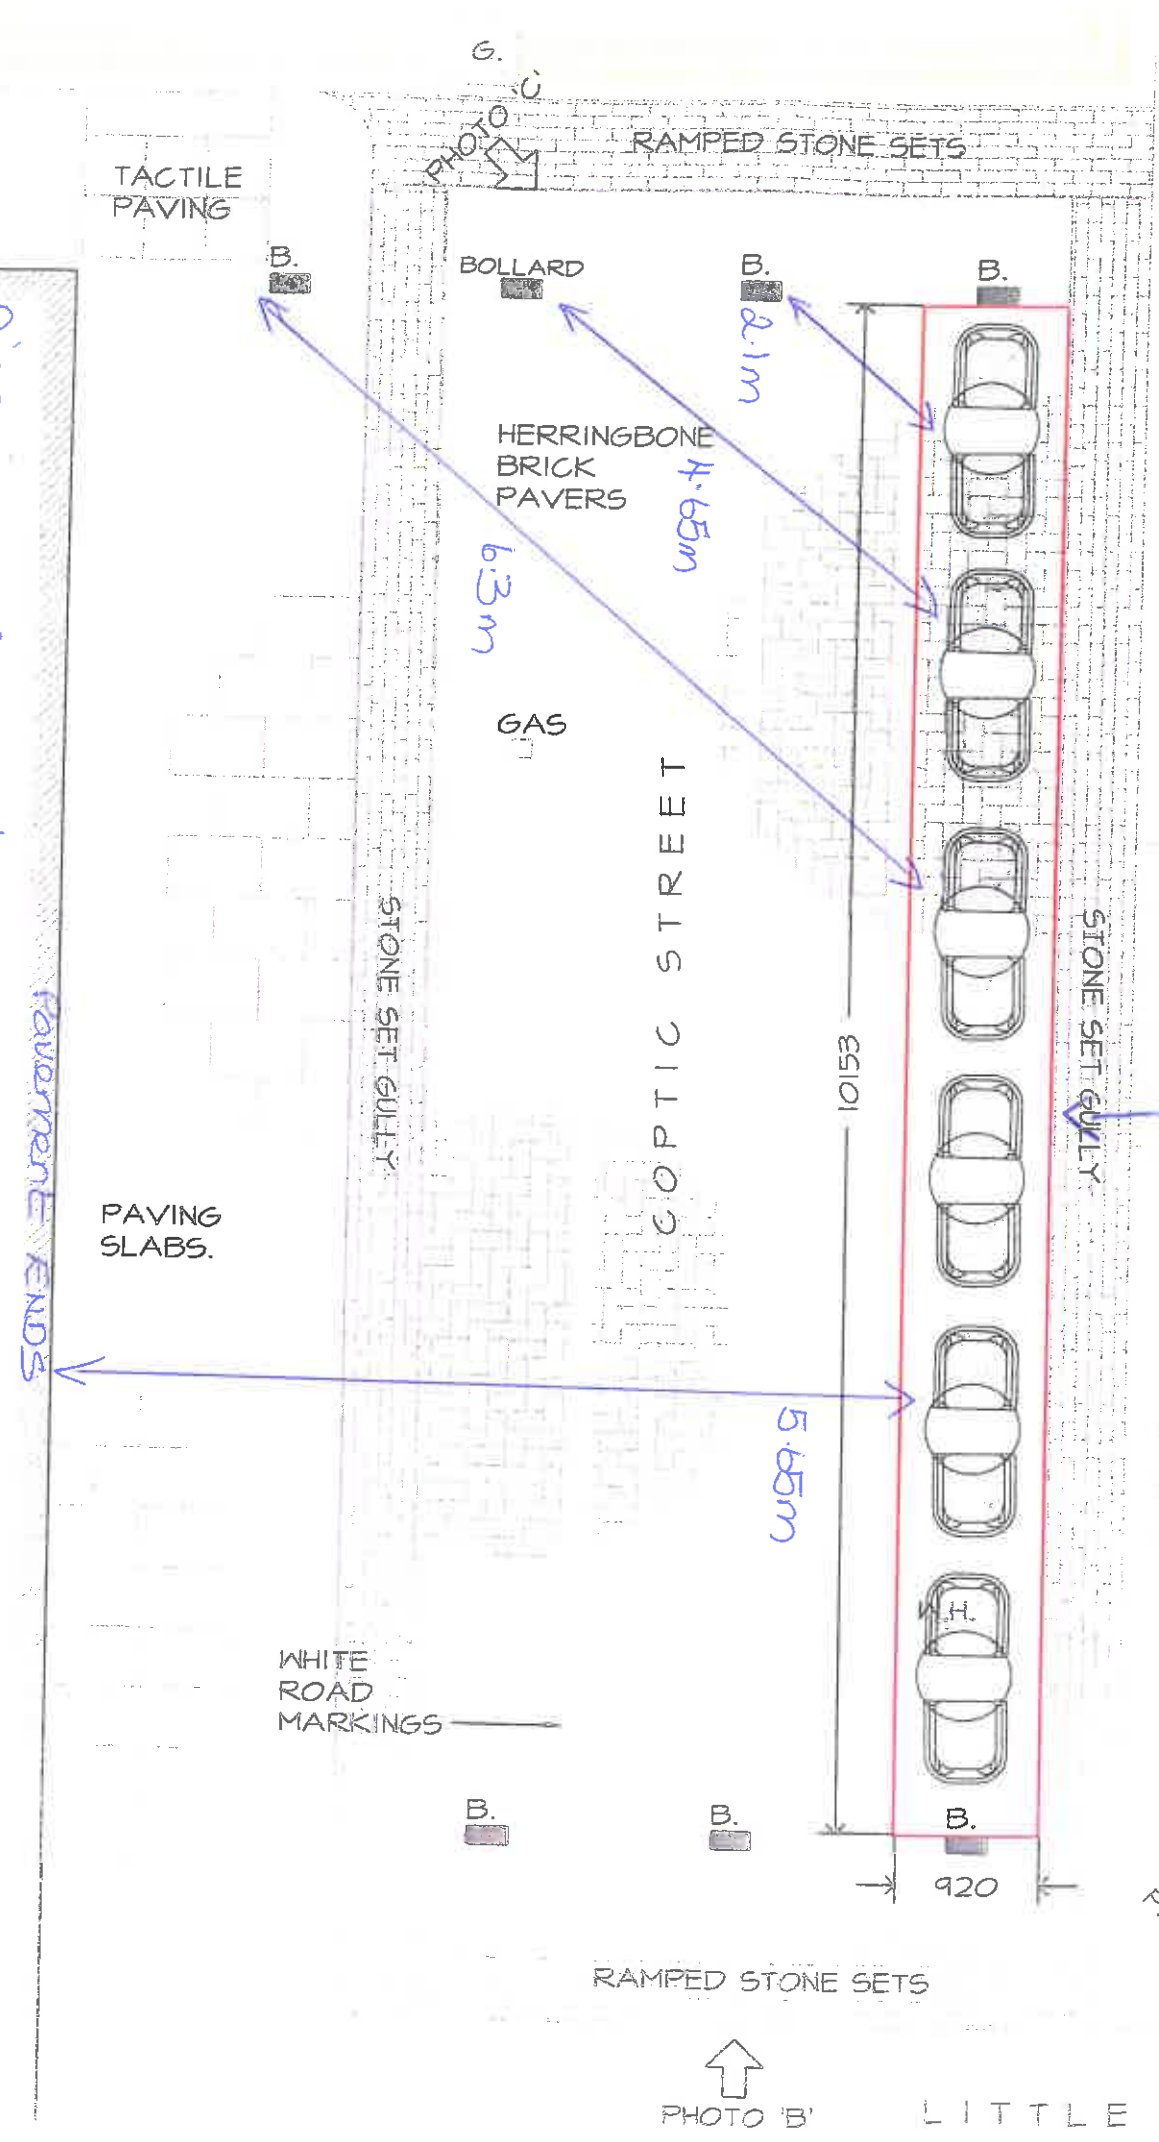


PHOTO 'A'



PHOTO 'B'




PHOTO 'C'



PHOTO 'D'

NOTES:  
 ALL FIGURED DIMENSIONS MUST BE CHECKED ON SITE PRIOR TO MANUFACTURE OF FITTINGS, ORDERING OF MATERIALS AND EQUIPMENT AND COMMENCING ON SITE. DO NOT SCALE FROM DRAWING.  
 ANY CONFLICTING INFORMATION FOUND ON THE DRAWING MUST BE REPORTED FOR CLARIFICATION.  
 ALL MATERIALS AND WORKMANSHIP TO BE IN ACCORDANCE WITH RELEVANT AND CURRENT BRITISH STANDARDS AND CODES OF PRACTICE.

REVISIONS:

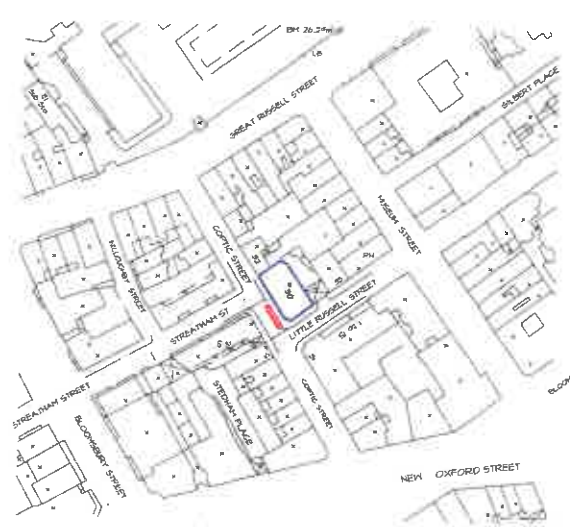

LOCATION PLAN 1:2500

Brewery Barn,  
 31 Lower Street,  
 Stansted,  
 Essex. CM24 8LN  
 Tel: 01279 815651  
 Fax: 01279 815601

**Ampersand Associates Limited**  
 Retail Design, Planning and  
 Project Management Services  
 Email: info@ampersand-associates.com  
 Web site: www.ampersand-associates.com

CONTRACT  
**PIZZA EXPRESS**  
**30 COPTIC STREET**  
**LONDON**  
**WC1A 1NS**

DRAWING  
**PROPOSED**  
**EXTERNAL SEATING**

SCALE: 1:50 & 1:2500  
 DATE: 26/01/06  
 DRAWN: B.D./ AutoCAD 2005

DRAWING No 5045/15\_01 REV

SITE PLAN 1:50