


Proposed Ground Floor Plan showing no.17 basement annex

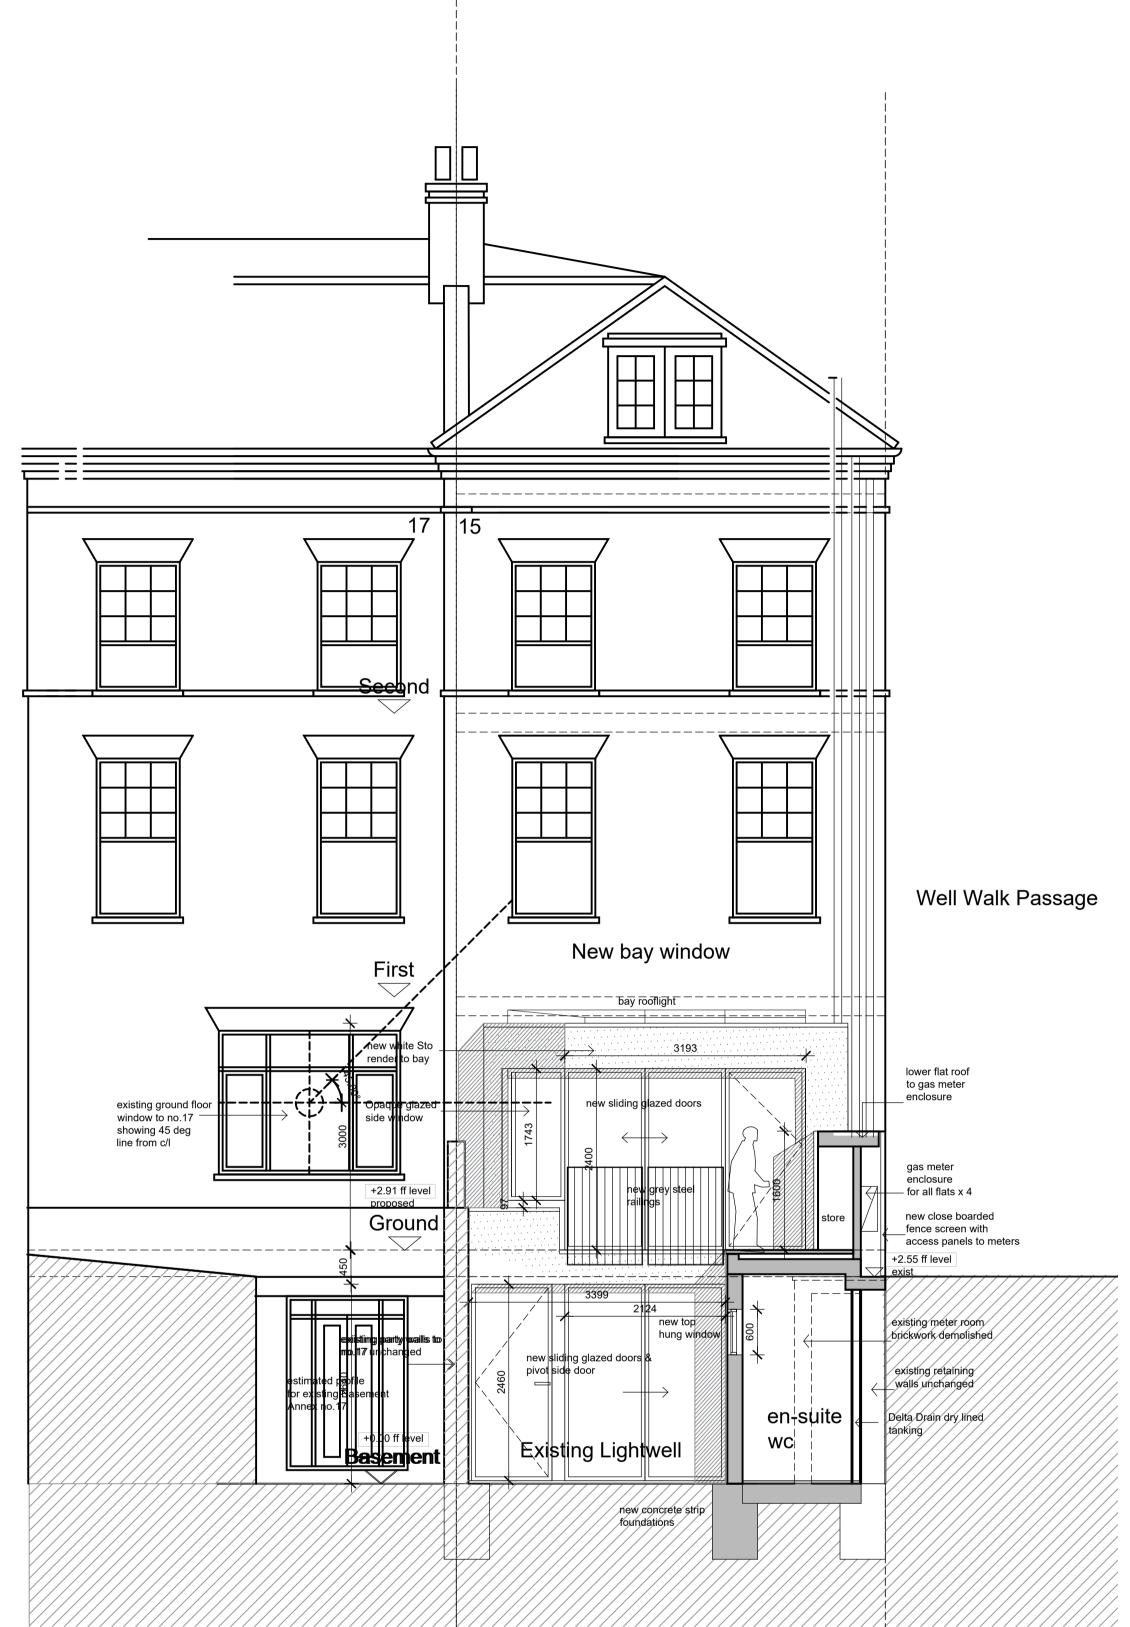

Proposed Rear Elevation showing no.17 basement annex

Rev.	Date	Comment			
Do not so	ale from th	nis drawing			
		o be checked			
Any disc	repancies a	ire to be repo	rted immedia	tely to the Archite	ect or Main Con
COPY	RIGHT @	2004			
				THE COPYRIGHT	
Client	N 4				
		enna Law	/son		
15a, We	eli VValk				
4		don NW3	IDV		

Apartment Alteration/Extension
15a Well Walk, London NW3 1BY

Proposed Rear Elevation & Ground Floor Plan 45 deg Daylight angle from no.17 Well Walk

 JL2011
 SK02
 D01
 I

 Scale
 Date
 Drawn By
 Checked

 1:50 @ A1
 APR 2014
 FB
 FB

## Francis Birch Architect

Francis Birch Dipl Arch RIBA Architect 11, North Hill Avenue, Highgate, London N6 4RJ T + F: +44 (020) 8342 8602 M: +44 (0) 7432 553 861 E: f.birch123@gmail.com