


NO.2
BROMWICH AVENUE

boundary line

boundary line

NO.6
BROMWICH AVENUE

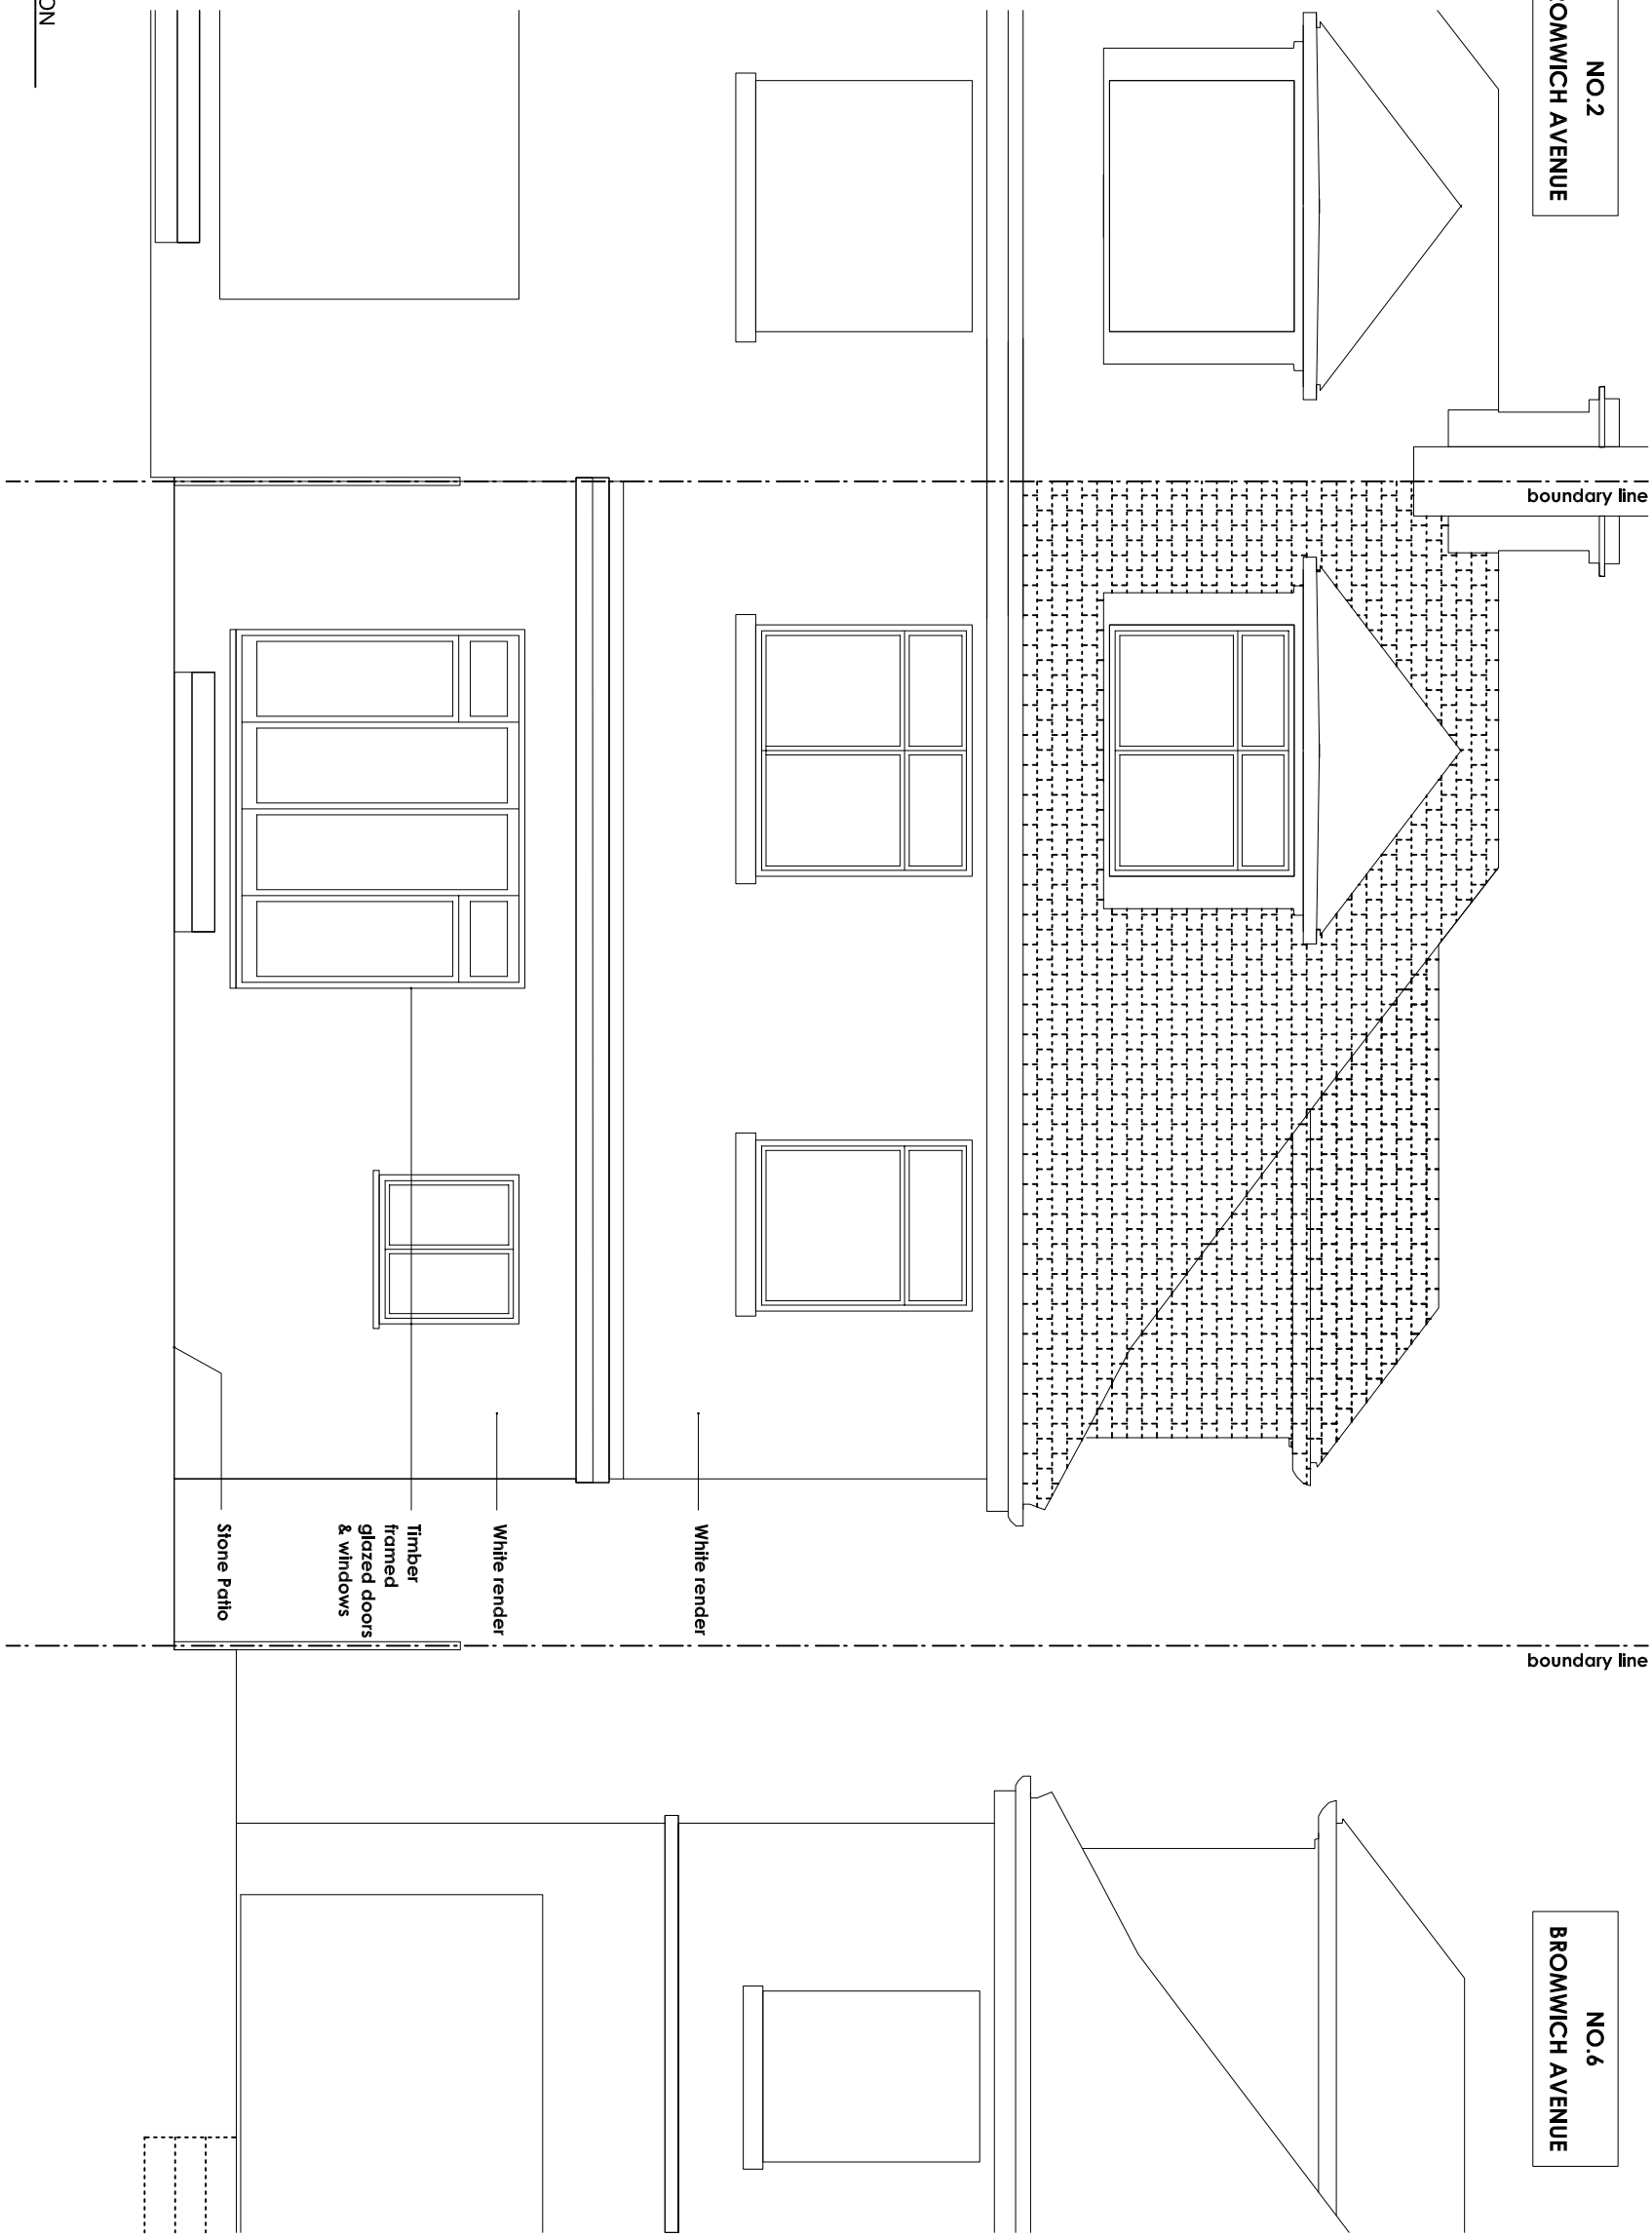

01 EXISTING REAR ELEVATION
SCALE 1:50 @ A3

Title EXISTING REAR ELEVATION

Rev - Date 08.09.17 Description Issued for Planning Application

Job 4 BROMWICH AVENUE
LONDON N6 6QH

Scale 1:50@A3

Date 11.16

Dm KC

CHK -


Dwg No BA/PA-103

Rev

Notes:

1. All dimensions shown are approximate and require verification on site.

2. NOT FOR CONSTRUCTION

 

Kathleen Chan Architecture

65 Coppetts Road
Muswell Hill
London N10 1JH

T +44 (0) 20 8292 1490
M +44 (0) 7773 971 381
kathleenchanarchitecture@gmail.com