


01 PROPOSED FRONT ELEVATION
SCALE 1:50 @ A3

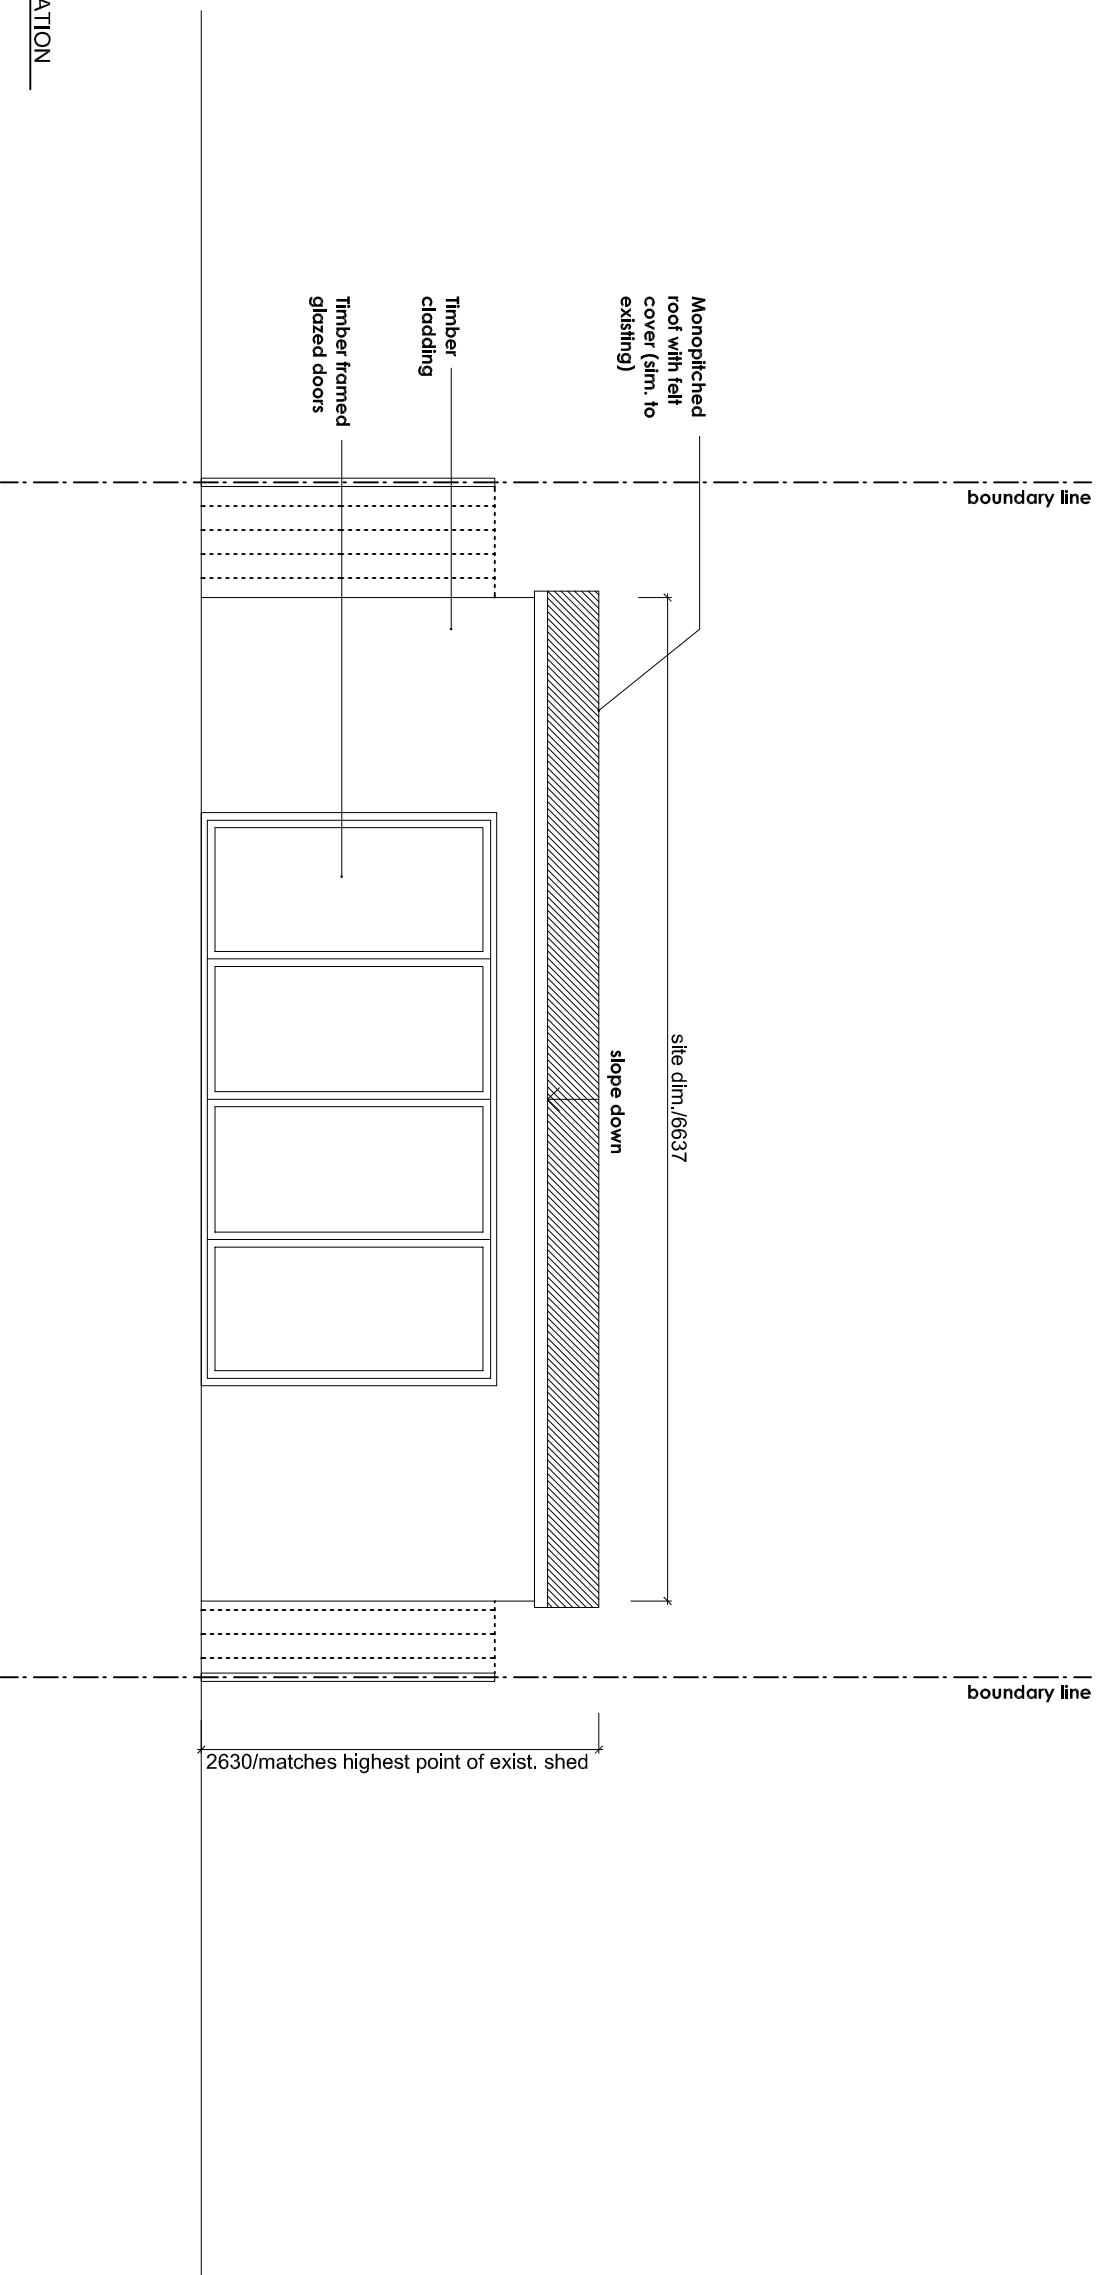

PROPOSED FRONT ELEVATION
(OUTBUILDING)

Job
4 BROMWICH AVENUE
LONDON N6 6QH

Scale
1:50@A3

Date
11.16

Dm
KC

CHK
—

Dwg No
BA/PA-303


Rev
—

Rev - Date 08.09.17 Description Issued for Planning Application

Notes:

1. All dimensions shown are approximate and require verification on site.

2. NOT FOR CONSTRUCTION

 

Kathleen Chan Architecture
65 Coppetts Road
Muswell Hill
London N10 1JH
T +44 (0) 20 8292 1490
M +44 (0) 7773 971 381
kathleenchanarchitecture@gmail.com