


PROPOSED WORKS LEGEND	
①	EXISTING GARAGE DOOR OPENING TO BE REPLACED BY TIMBER GLAZED WINDOW IN MODIFIED OPENING. GLAZING TO BE TEXTURED / OBSCURED.
③	NEW TIMBER DOOR TO PASSAGE.
⑤	NEW, CLEAR GLAZED TIMBER DOORS AND SIDE LIGHTS.
⑥	NEW BOILER AND WATER TANK CUPBOARD, EXISTING VENT TO FRESH AIR TO BE RETAINED.
⑦	NEW JULIET BALCONY & BALUSTRADE.
⑩	NEW DOUBLE DOOR TO EXISTING ROOF TERRACE GLAZING.
⑪	EXISTING DECORATIVE STRING COURSE TO BE CONTINUED ON FRONT & REAR ELEVATION.
⑫	WHITE SELF COLOUR RENDER TO MATCH EXISTING, OVER NEW MASONRY INFILL.

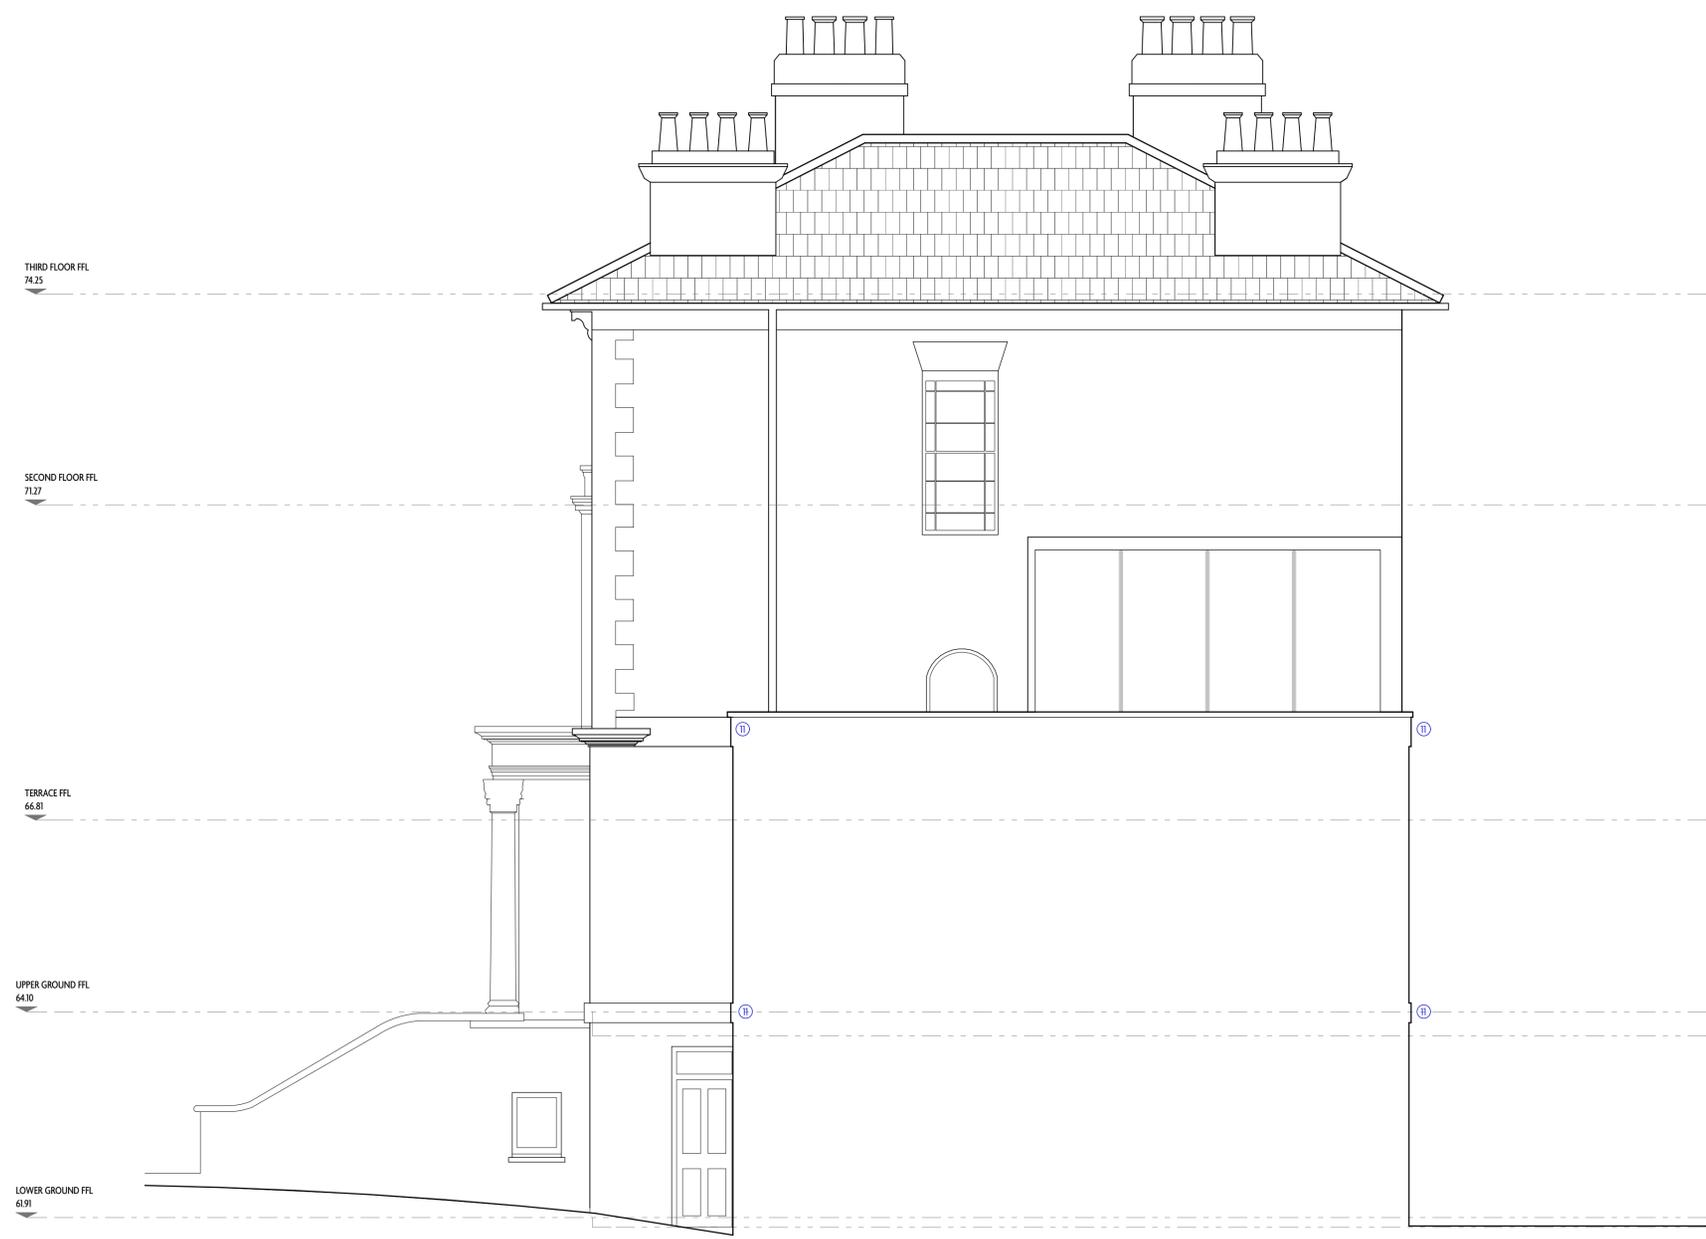

7 LAWN ROAD
PROPOSED SIDE ELEVATION



PLANNING

NOTES	REV	DATE	REASON	REV	DATE	REASON

**Macaulay
Sinclair**

PROJECT	7 Lawn Road, Belsize Park, London, NW3 2XS	PROJECT NO.	3685
TITLE	Proposed External Elevations Sheet 2 of 2	DRAWING NO.	03/05
SCALE	1:50 at A1	DATE	18/08/17
DATE	18/08/17	DRAWN BY	PA

+44 (0)115 950 7313 STUDIO@MACAULAYSINCLAIR.COM
MACAULAYSINCLAIR.COM

