




THIRD FLOOR PLAN

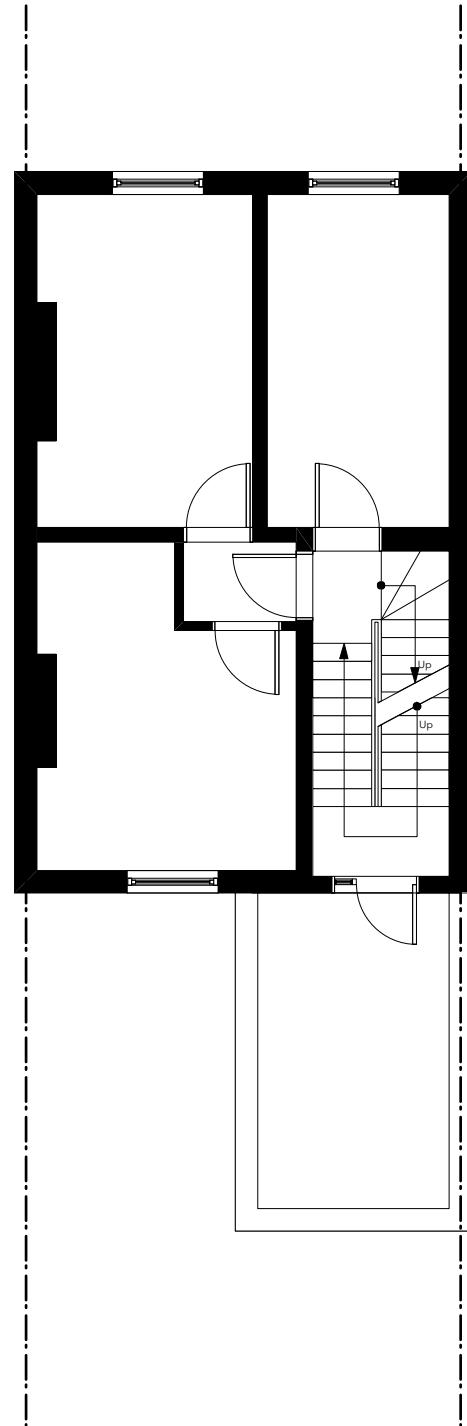


SECOND FLOOR PLAN

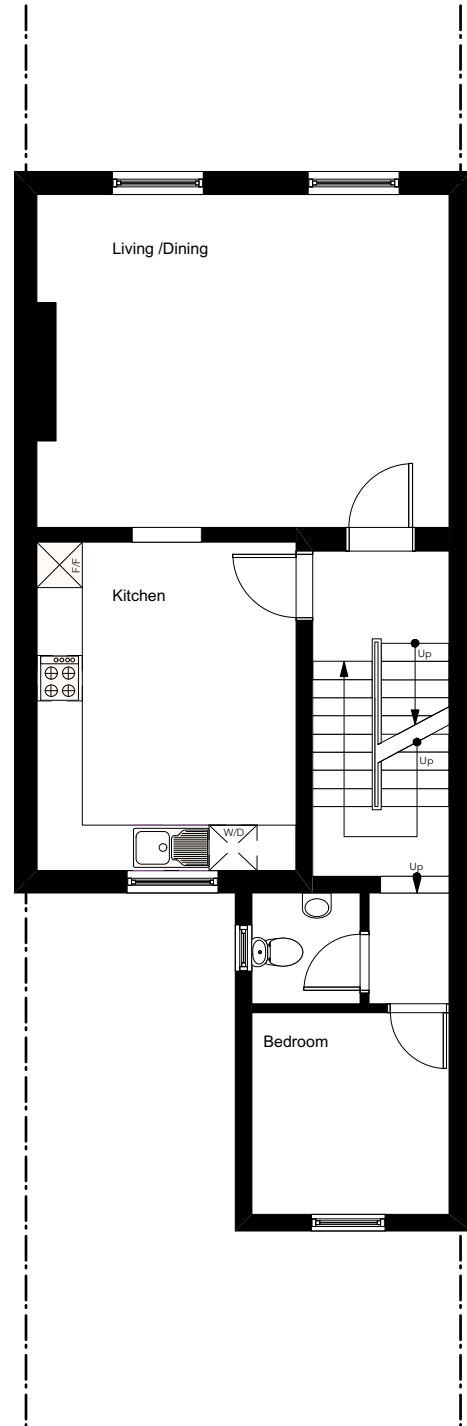

FIRST FLOOR PLAN

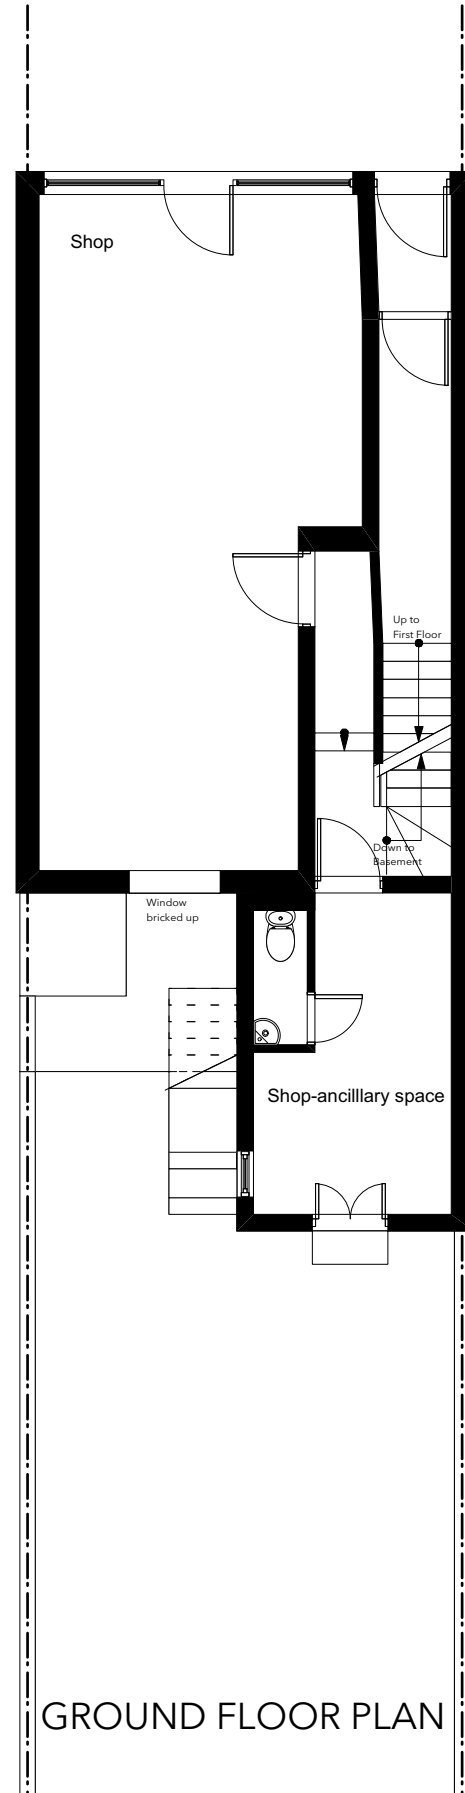

GROUND FLOOR PLAN

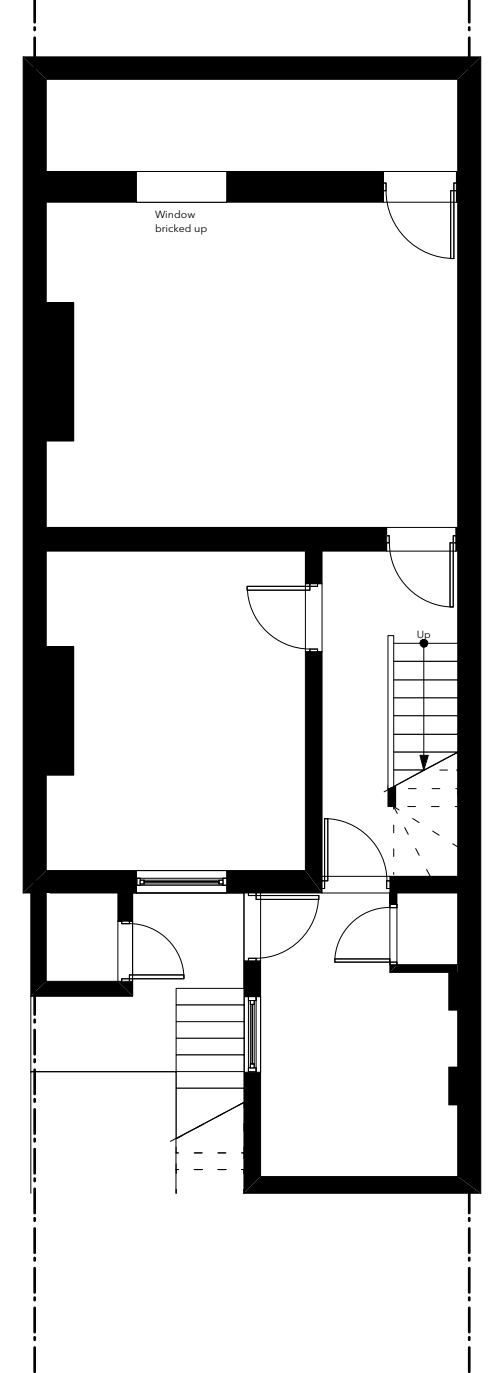


BASEMENT FLOOR PLAN



THIS DRAWING MUST NOT BE SCALED.

PLANNING APPLICATION

 <p>YURKY CROSS CHARTERED ARCHITECTS 167 York Way LONDON N7 9LN T 020 7267 0481 F 020 7267 1248 E info@yurkycross.co.uk</p>	PROJECT	DRAWING TITLE	DRAWING NUMBER		
	157 York Way London N7 9LN	Existing Plans	PA-02		
			SCALE	DATE	REVISION
		1:100@A3	June 2017		