


GROUND FLOOR PLAN



BASEMENT FLOOR PLAN

**PLANNING APPLICATION**

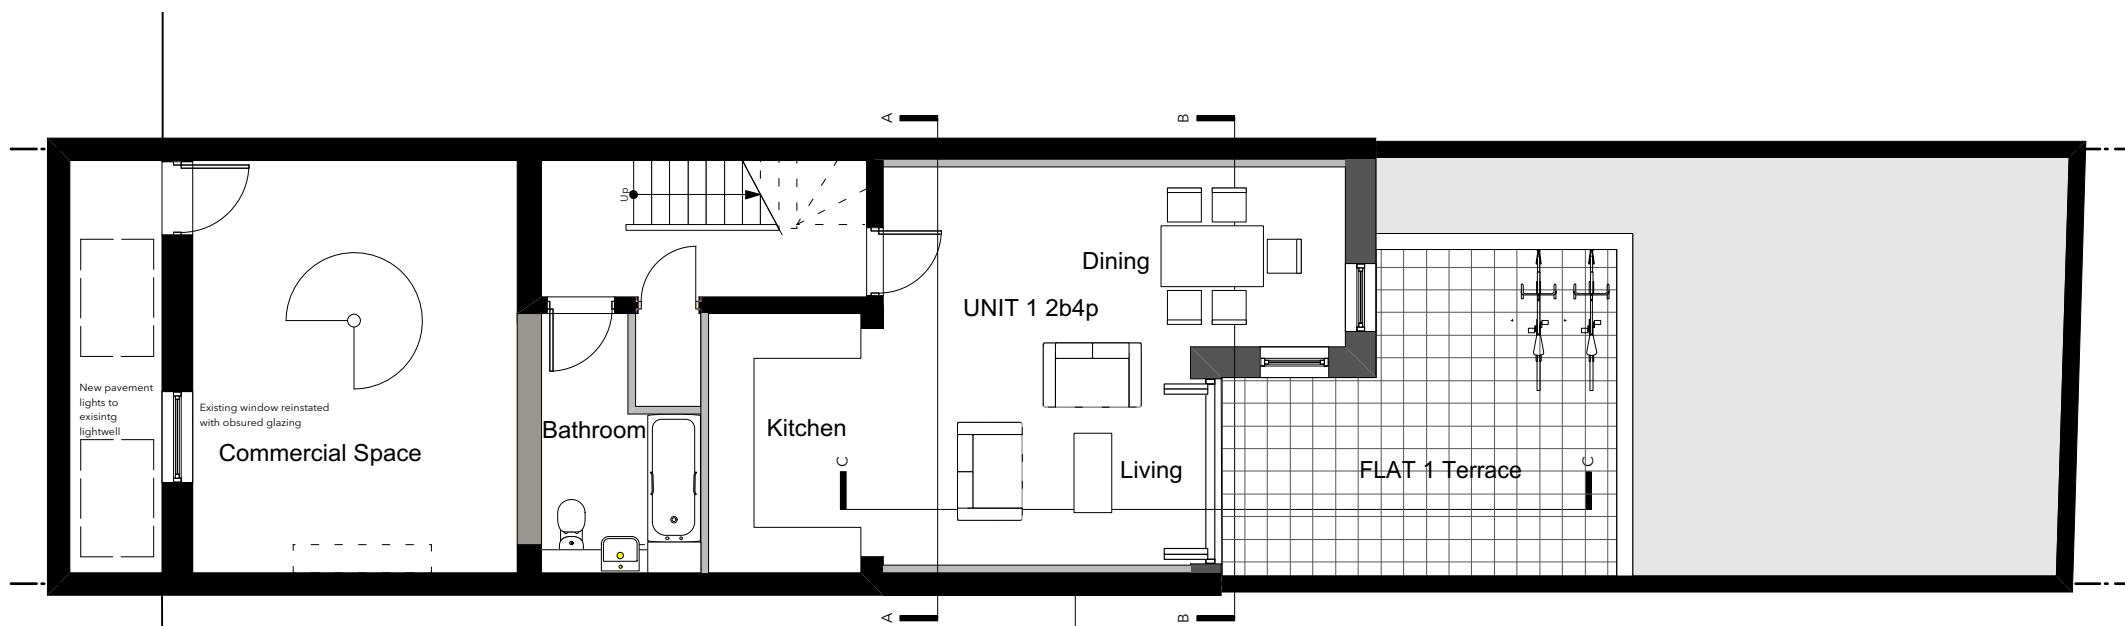

THIS DRAWING MUST NOT BE SCALED.



**YURKY CROSS**  
CHARTERED ARCHITECTS

167 York Way LONDON N7 9LN  
T 020 7267 0481 F 020 7267 1248 E info@yurkycross.co.uk

PROJECT	DRAWING TITLE	DRAWING NUMBER		
157 York Way London N7 9LN	Floor Plans PROPOSED	PA-05		
		SCALE	DATE	REVISION
		1:100@A3	June 2017	