



SECOND FLOOR PLAN

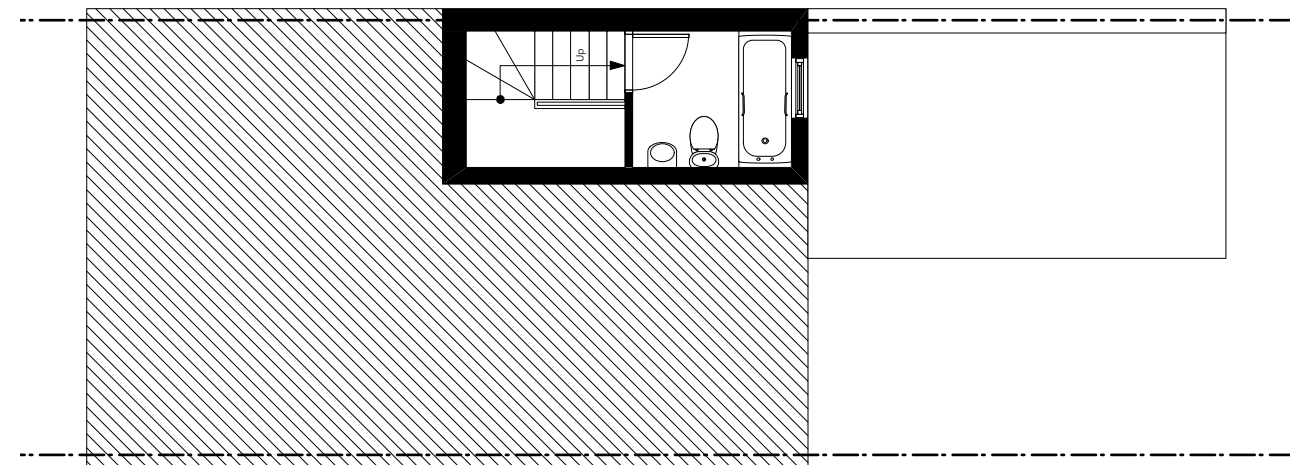

THIRD FLOOR PLAN

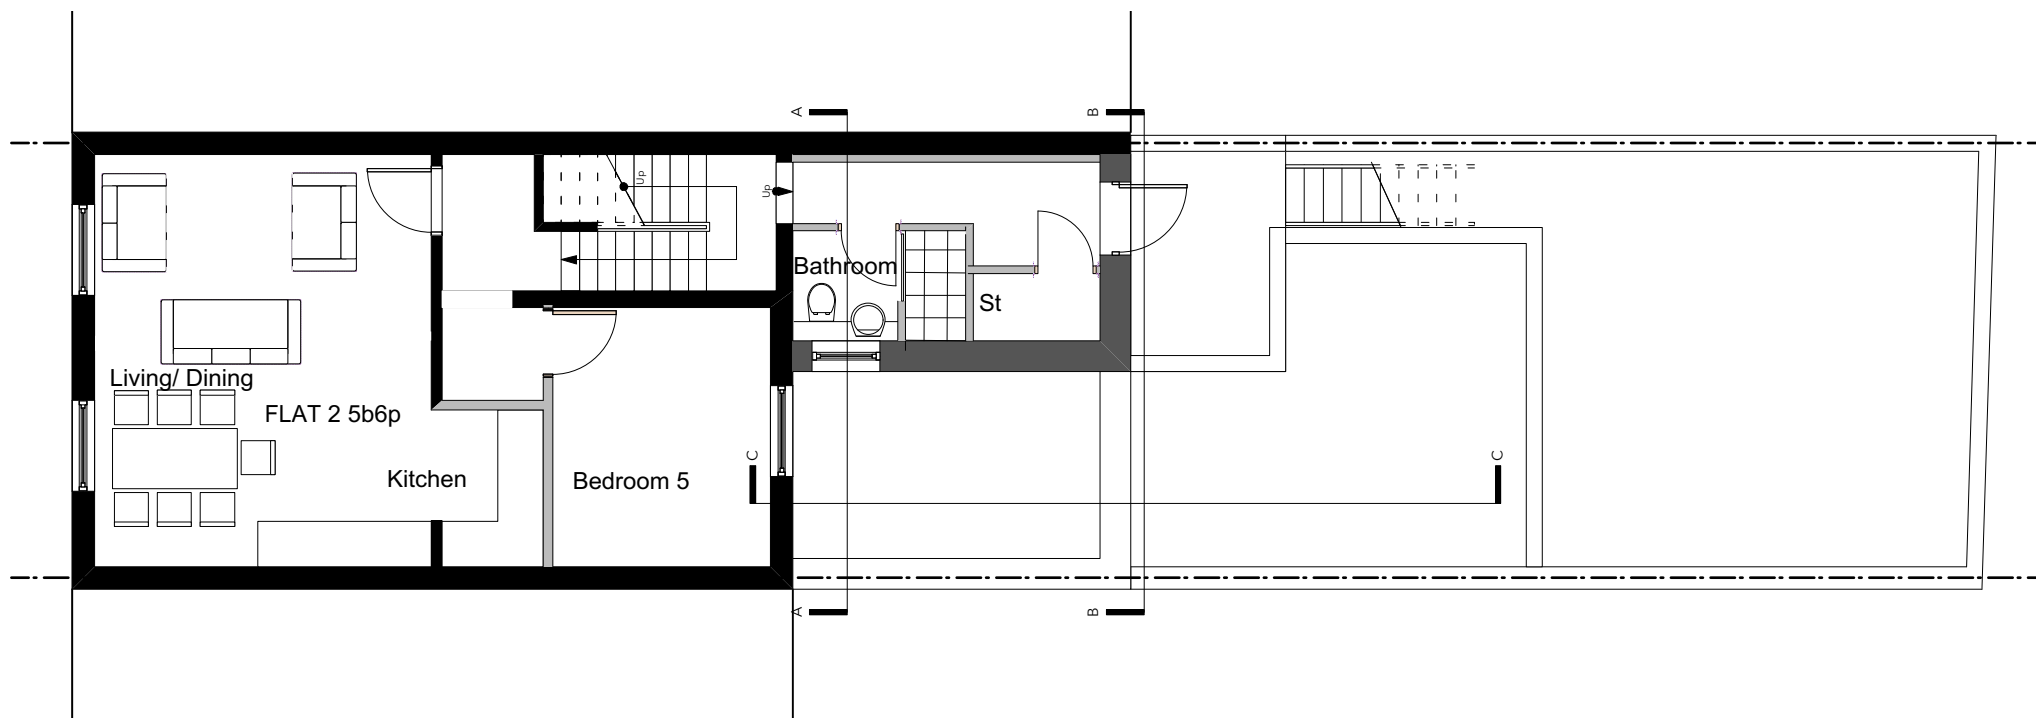

FIRST FLOOR PLAN

PLANNING APPLICATION



THIS DRAWING MUST NOT BE SCALED.



YURKY CROSS
CHARTERED ARCHITECTS

167 York Way LONDON N7 9LN
T 020 7267 0481 F 020 7267 1248 E info@yurkycross.co.uk

PROJECT		DRAWING TITLE		DRAWING NUMBER		
157 York Way London N7 9LN		Floor Plans PROPOSED		PA-06		
SCALE	DATE	REVISION				
1:100@A3	June 2017					