




WEST ELEVATION.

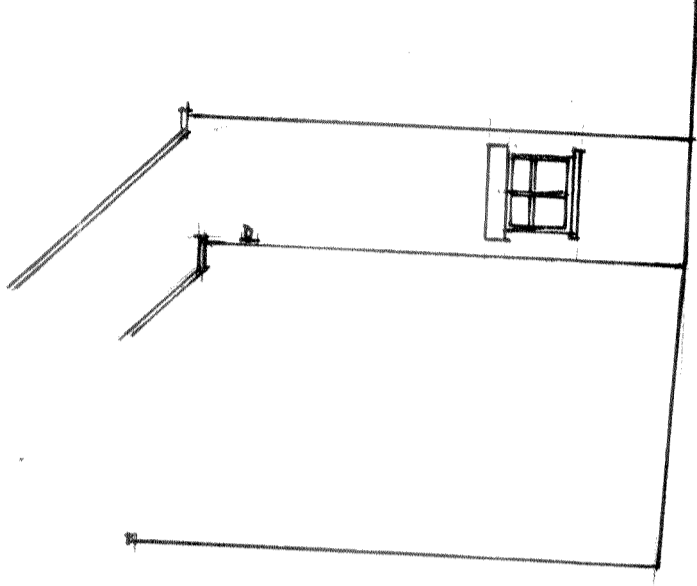

NORTH ELEVATION.

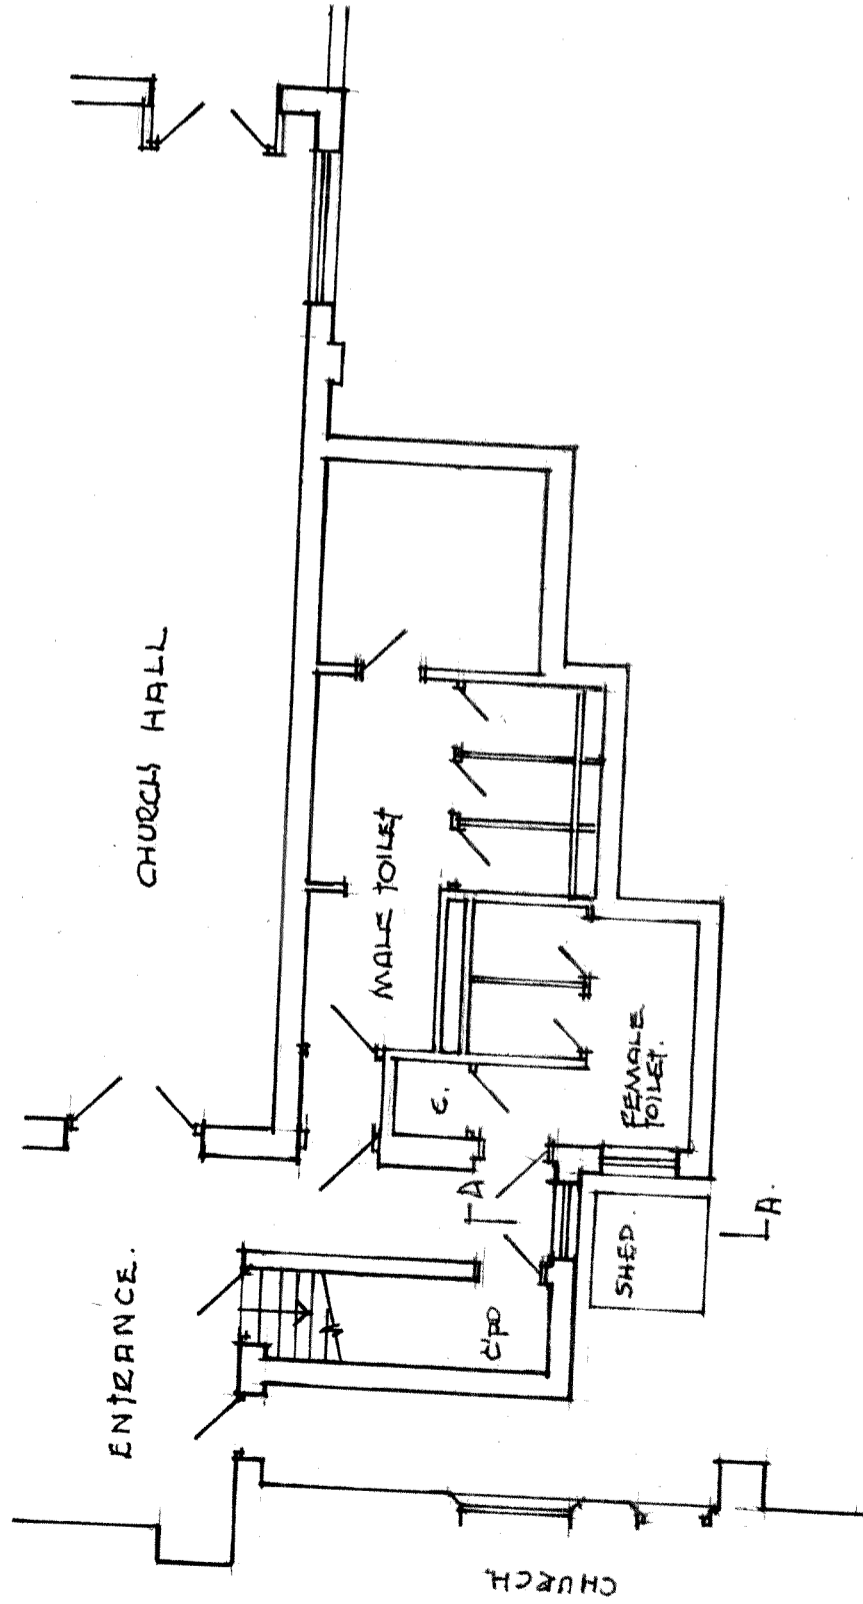

GROUND FLOOR PLAN.

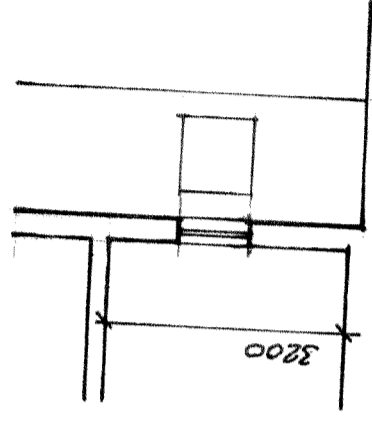

SECTION A-A

PROPOSED
ALTERATIONS &
EXTENSION.
OUR LADY HELP OF
CHRISTIANS.

4 LADY MARGARET
ROAD
KENTISH TOWN.
N.W.5.

PLAN & ELEVATION
AS EXISTING.

JOHN CROWN,
9 WESTMINSTER ROMAN
CATHOLIC DIOCESE TRUSTEE
12 WEST COURT
HIGHLAND ROAD
SOUTHSEA. PO4. 9HA
07546 - 545422.

SCALE. 1:100

DATE. MAY. 2017.

DRANN. *John Crown*

DRG. NO 572/1.