




1 Proposed Ground Floor Plan

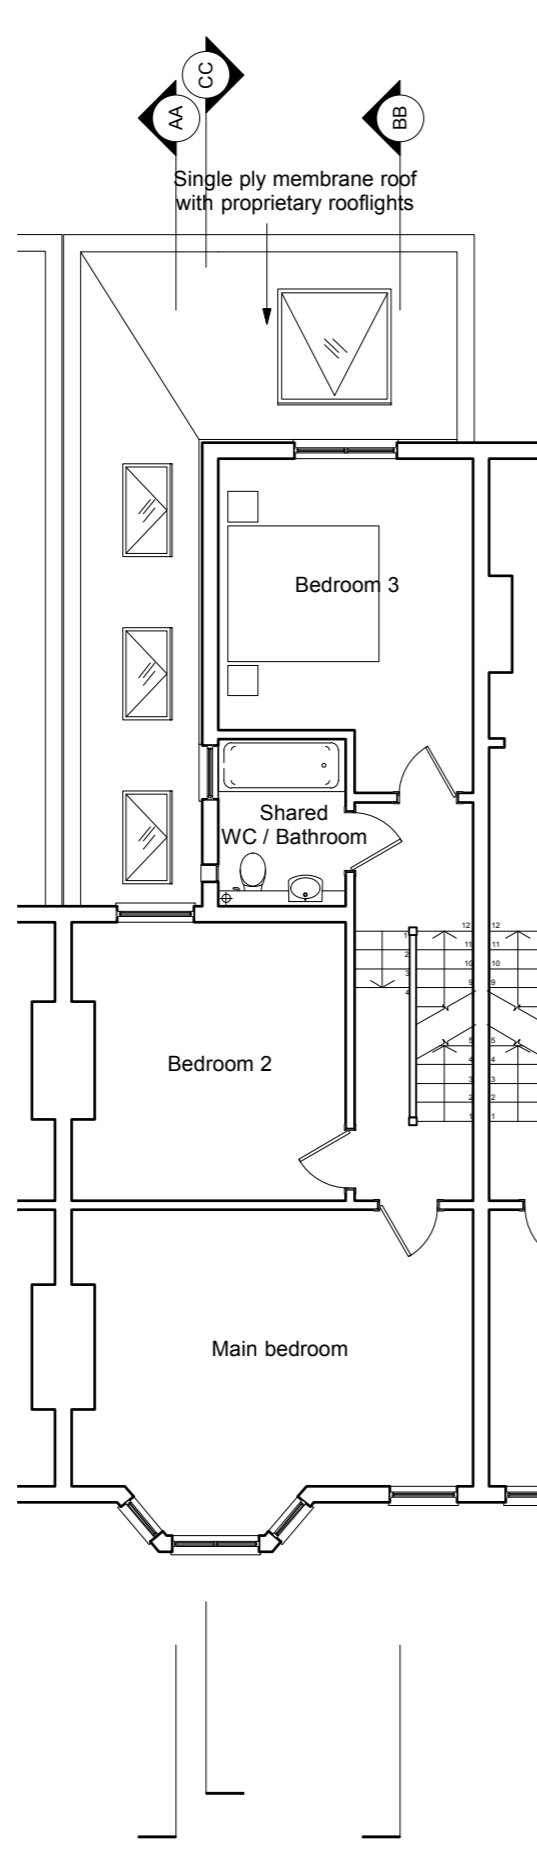


2 Proposed First Floor Plan

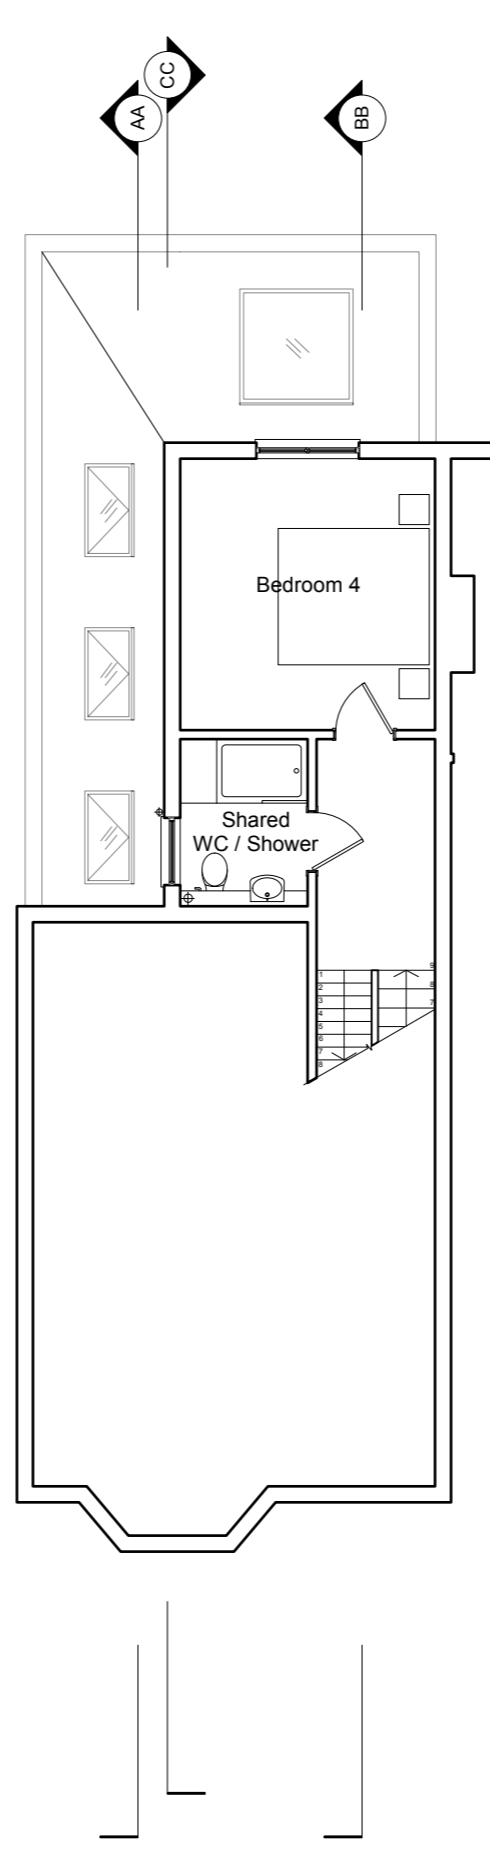

3 Proposed Second Floor Plan

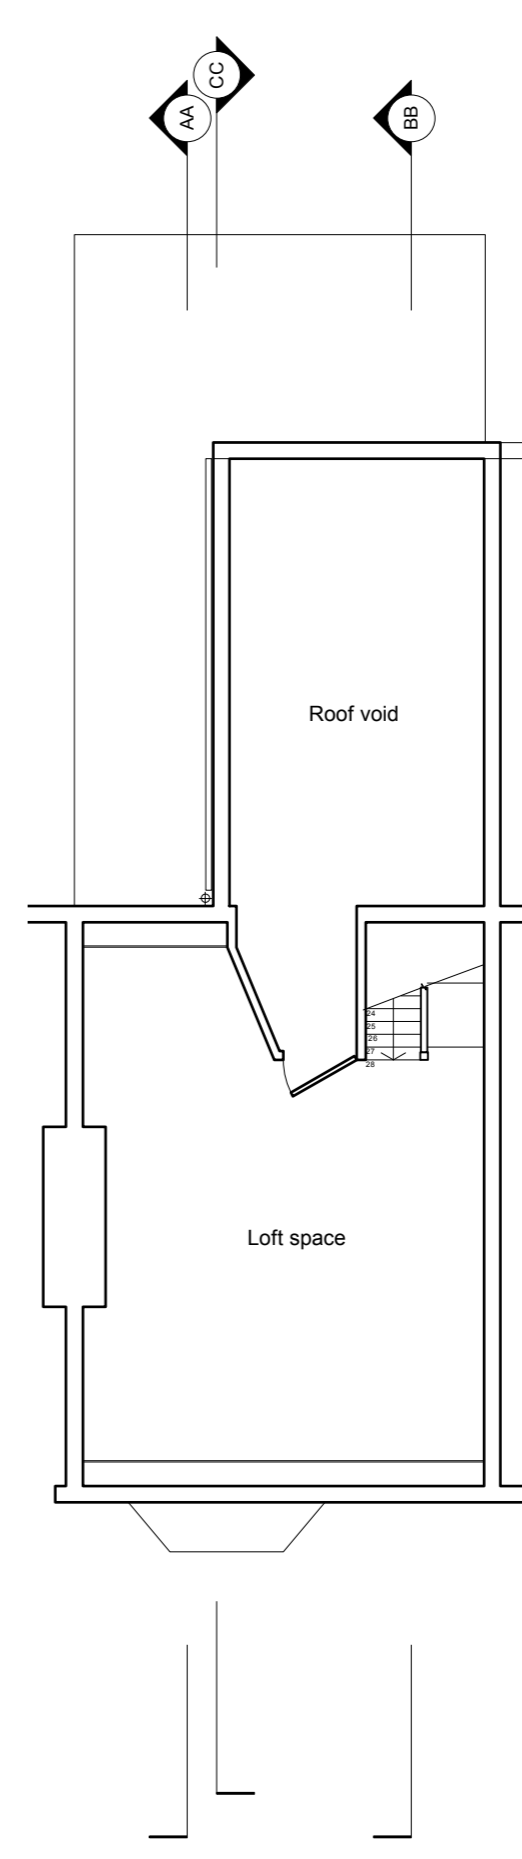

4 Proposed Third Floor Plan

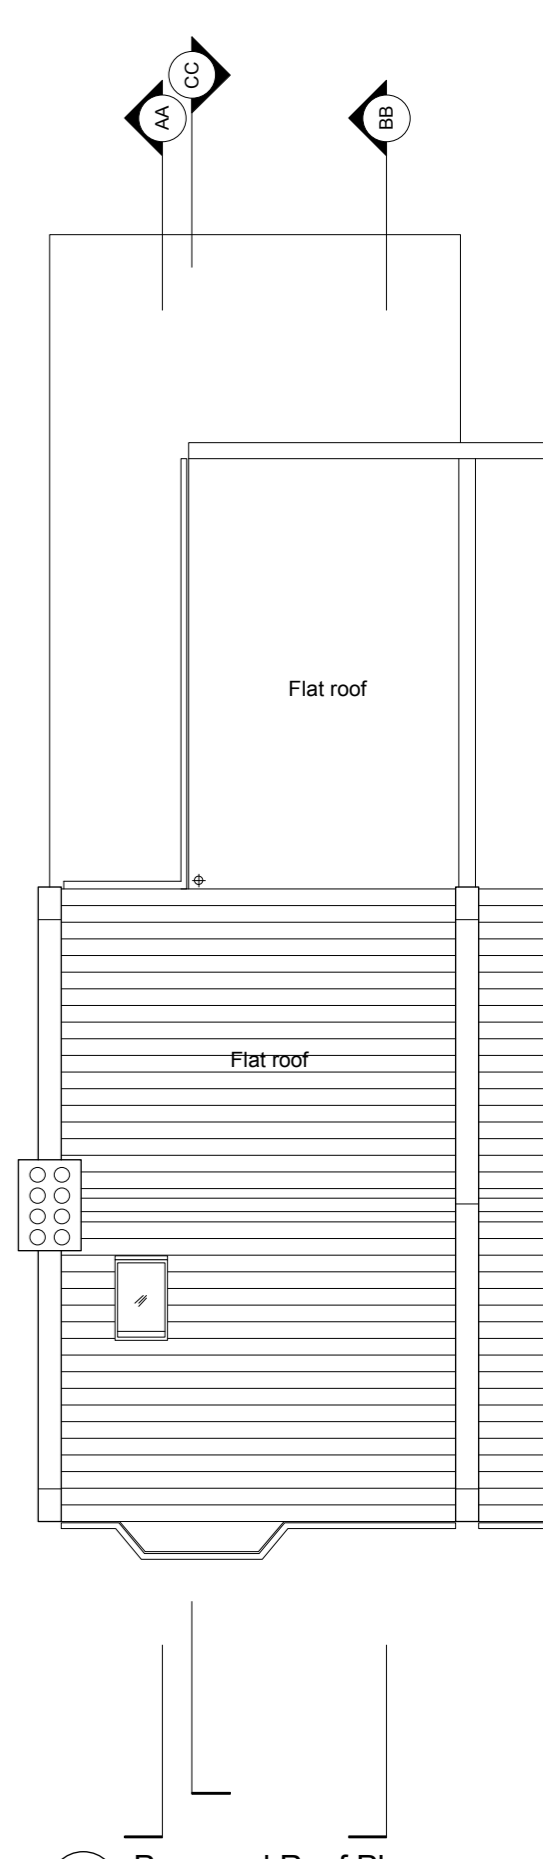

5 Proposed Roof Plan

Rev. C 20.09.17 Revised for Planning  
 Rev. B 09.09.17 Revised for Planning  
 Rev. A 17.07.17 Issued for Planning



BEN  
 ROGERS  
 ARCHITECTURAL  
 DESIGN

**PROPOSED PLANS**  
 26 ACHILLES ROAD  
 LONDON NW6 1EA

DATE 14.05.17 DRAWING NO.  
 PAGE SIZE A3 058/020  
 SCALE 1:100  
 REV C

This drawing is distributed under copyright and must not be reproduced or copied without written permission of Ben Rogers Architectural Design. All dimensions and areas are approximate.