



1 Proposed Section AA




5 Elevation from No.24

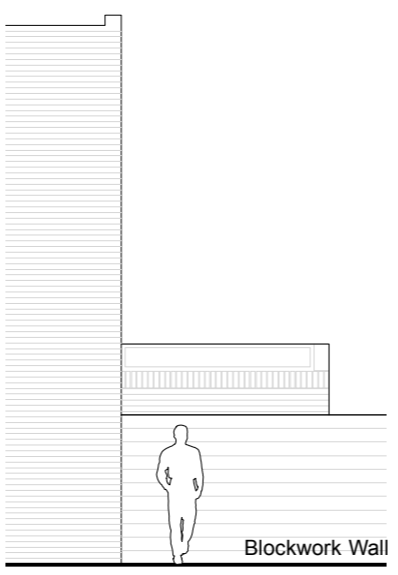

3 Proposed Rear Elevation

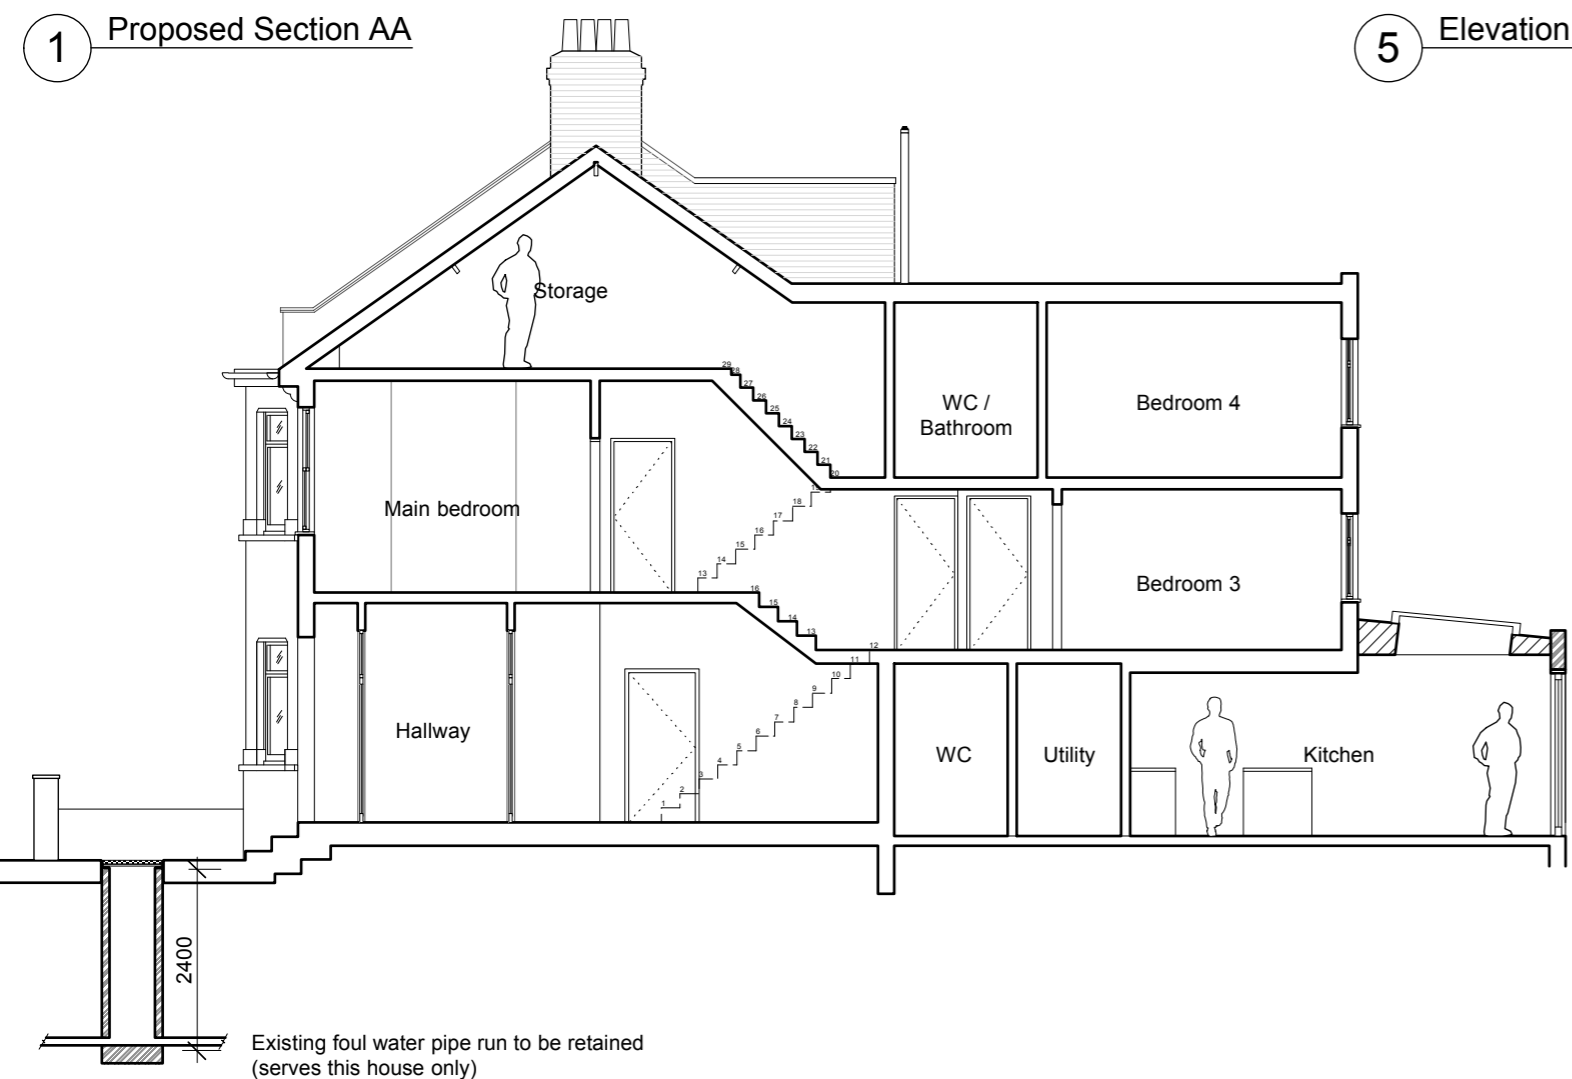

2 Proposed Section BB

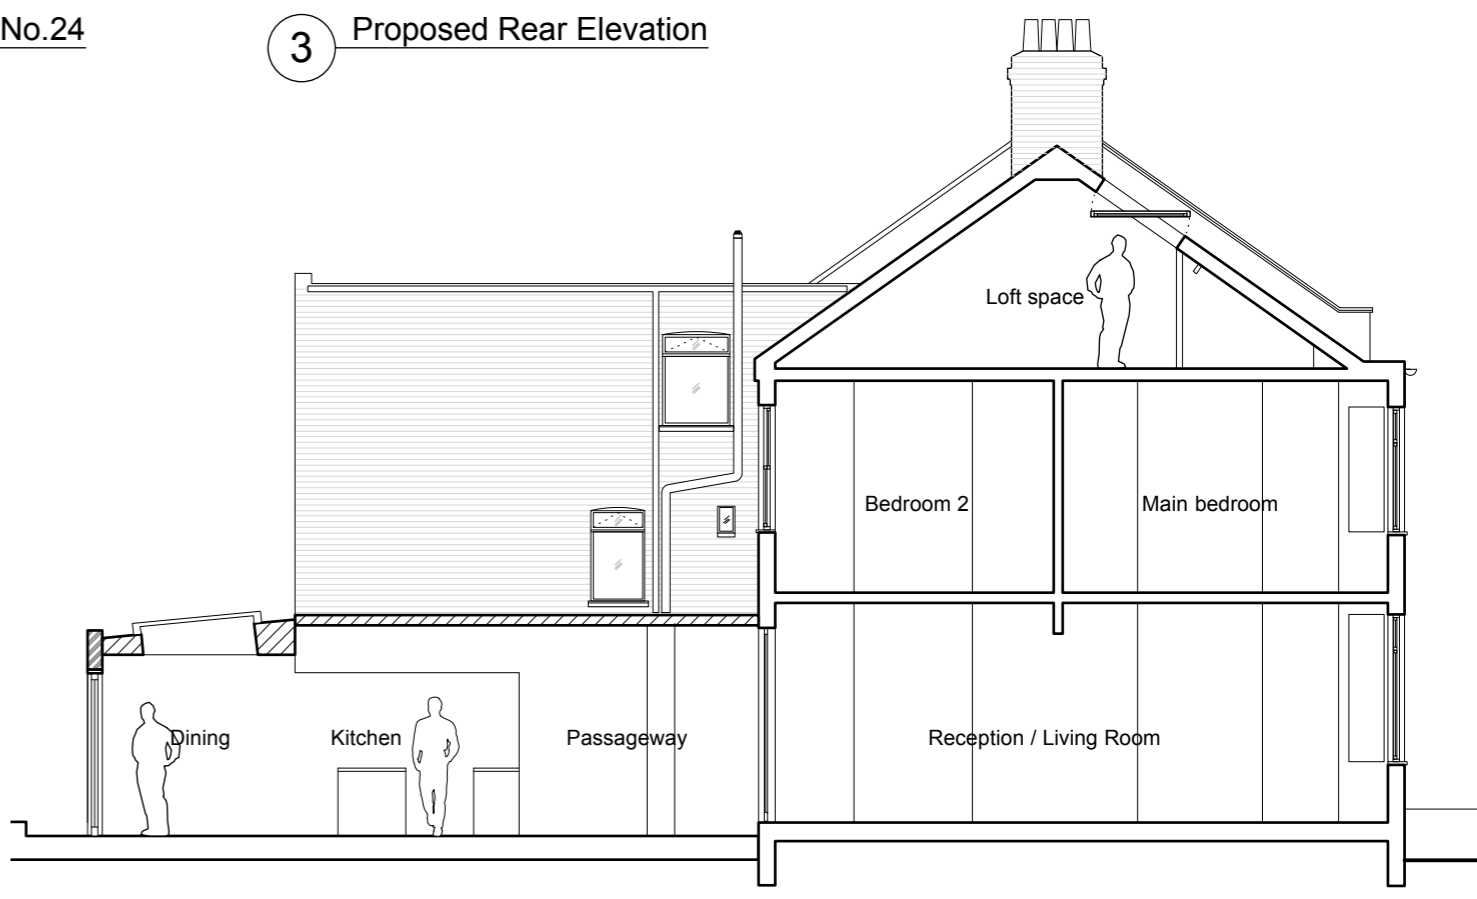

4 Proposed Section CC

Rev. C 20.09.17 Revised for Planning
 Rev. B 09.09.17 Revised for Planning
 Rev. A 17.07.17 Issued for Planning

2 Proposed Section BB

**BEN
 ROGERS
 ARCHITECTURAL
 DESIGN**

**PROPOSED SECTIONS
 & ELEVATIONS**
26 ACHILLES ROAD
 LONDON NW6 1EA

DATE 14.05.17 DRAWING NO.
 PAGE SIZE A3 058/021
 SCALE 1:100
 REV B

This drawing is distributed under copyright and must not be reproduced or copied without written permission of Ben Rogers Architectural Design. All dimensions and areas are approximate.