


Proposed extension at first floor
to 14 Rose Joan Mews

Outline of 16 Rose Joan Mews

Proposed openable rooflights
over kitchen at Ground Floor

25 degree line from first floor
window at 92 Fortune Green Road

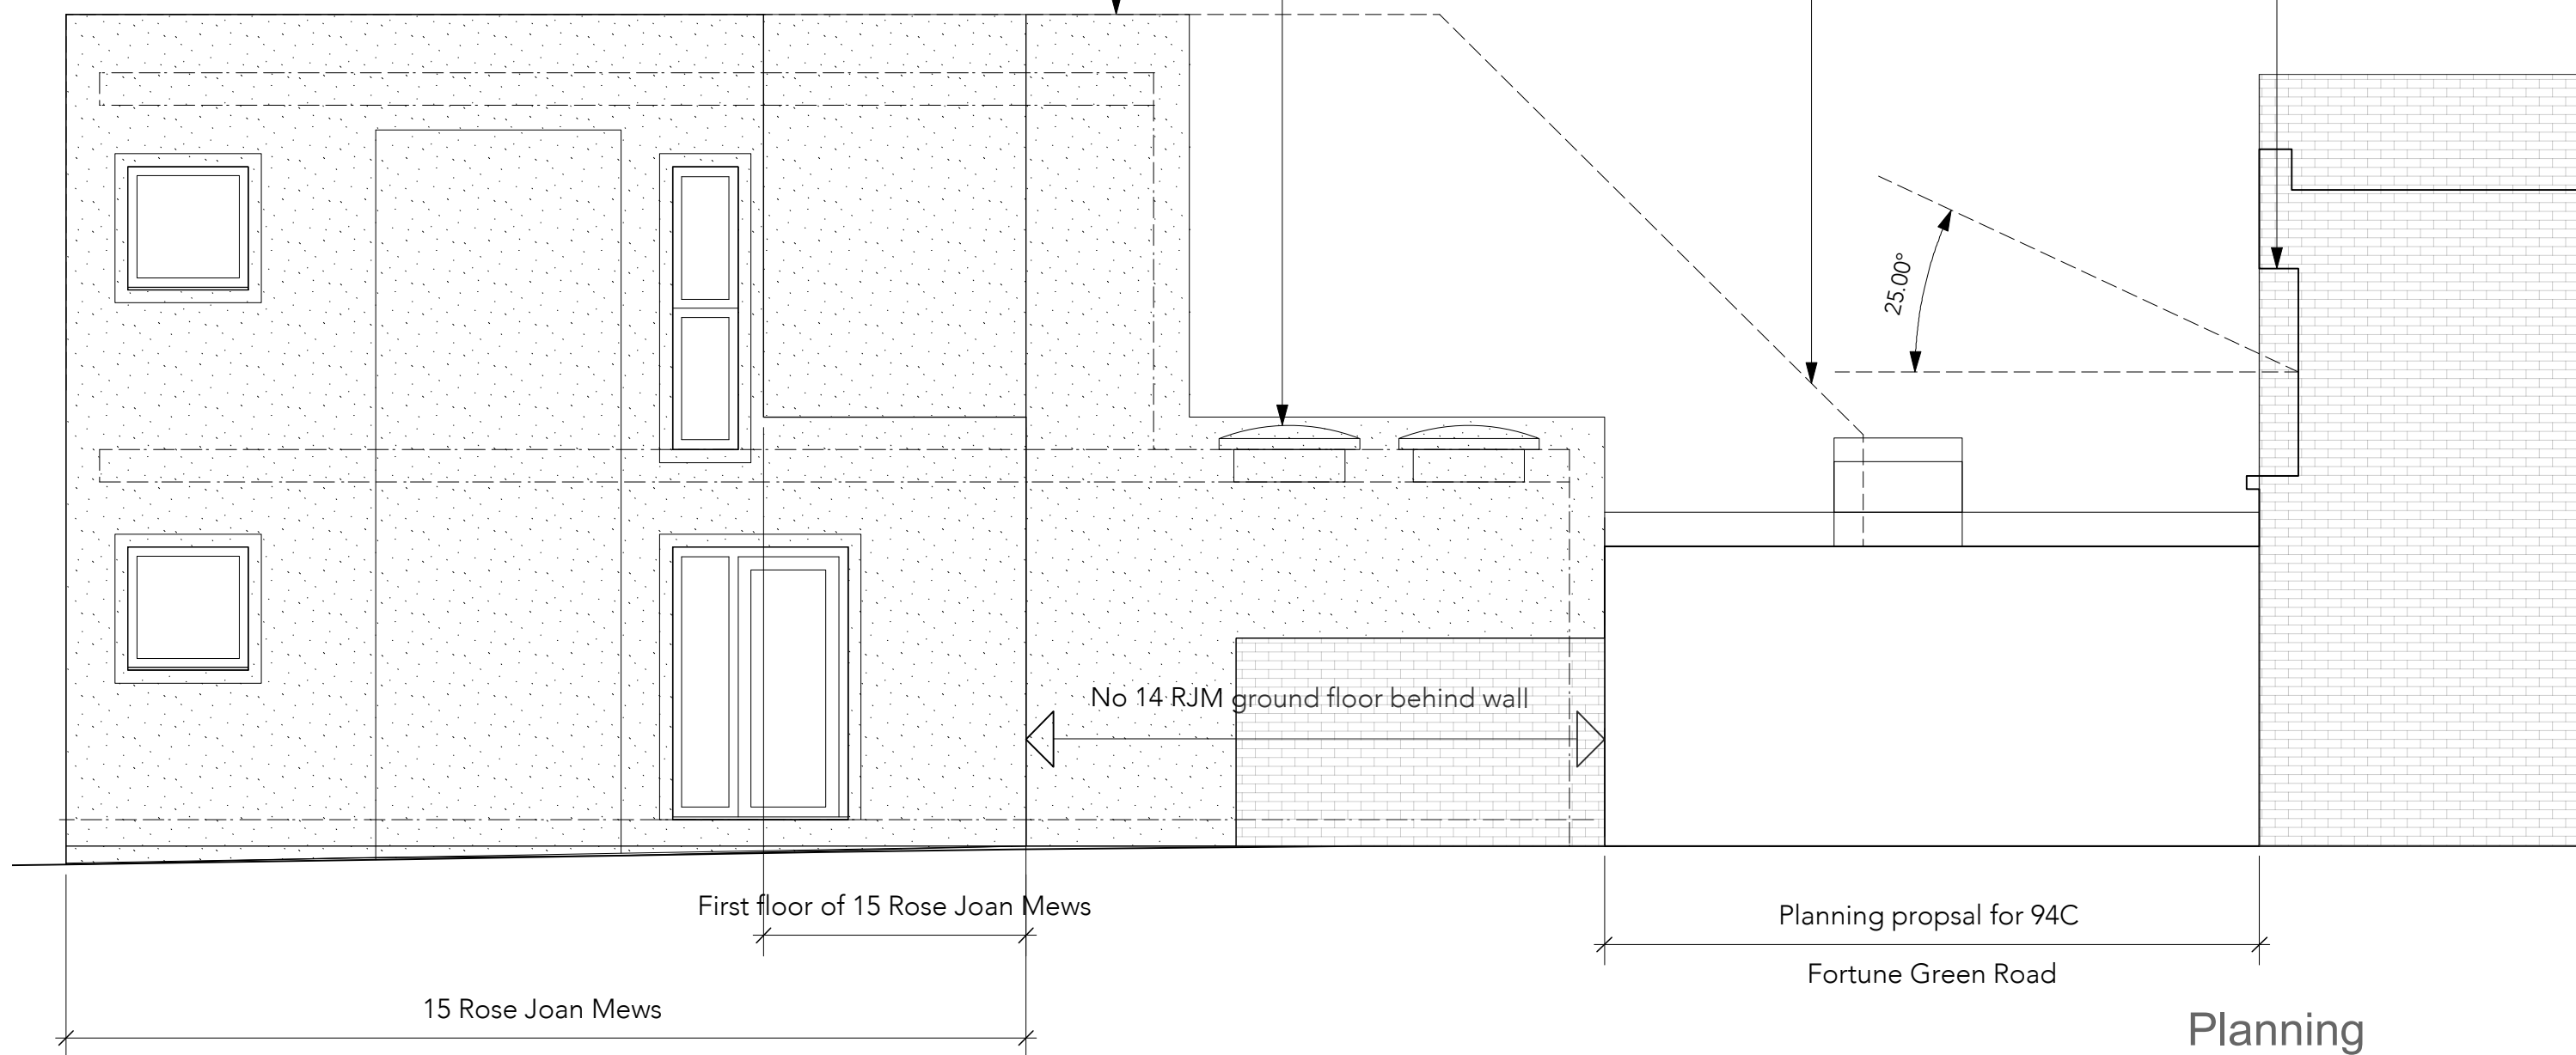

0 3 4 5 6 M

Plan drawn by others, all dimensions should be checked onsite



© HADDON FEW MONTUSCHI ARCHITECTS LTD.
Do not scale from this drawing. Dimensions to be checked on site.
Errors and omissions to be reported to the architect - if in doubt, ask.

CLIENT
Sharesense Limited

PROJECT
14 Rose Joan Mews
London

Planning

DRAWING TITLE
North Elevation
Proposed

SCALE	PRINT SIZE	PROJECT	DATE	BY	DRAWING NO	REV
1:50	A3	3386-1	03.05.17	hry	A200	E