


LOWER GROUND FLOOR PLAN - (AS EXISTING)
 (EXTRACT FROM SAPP 566-02C)

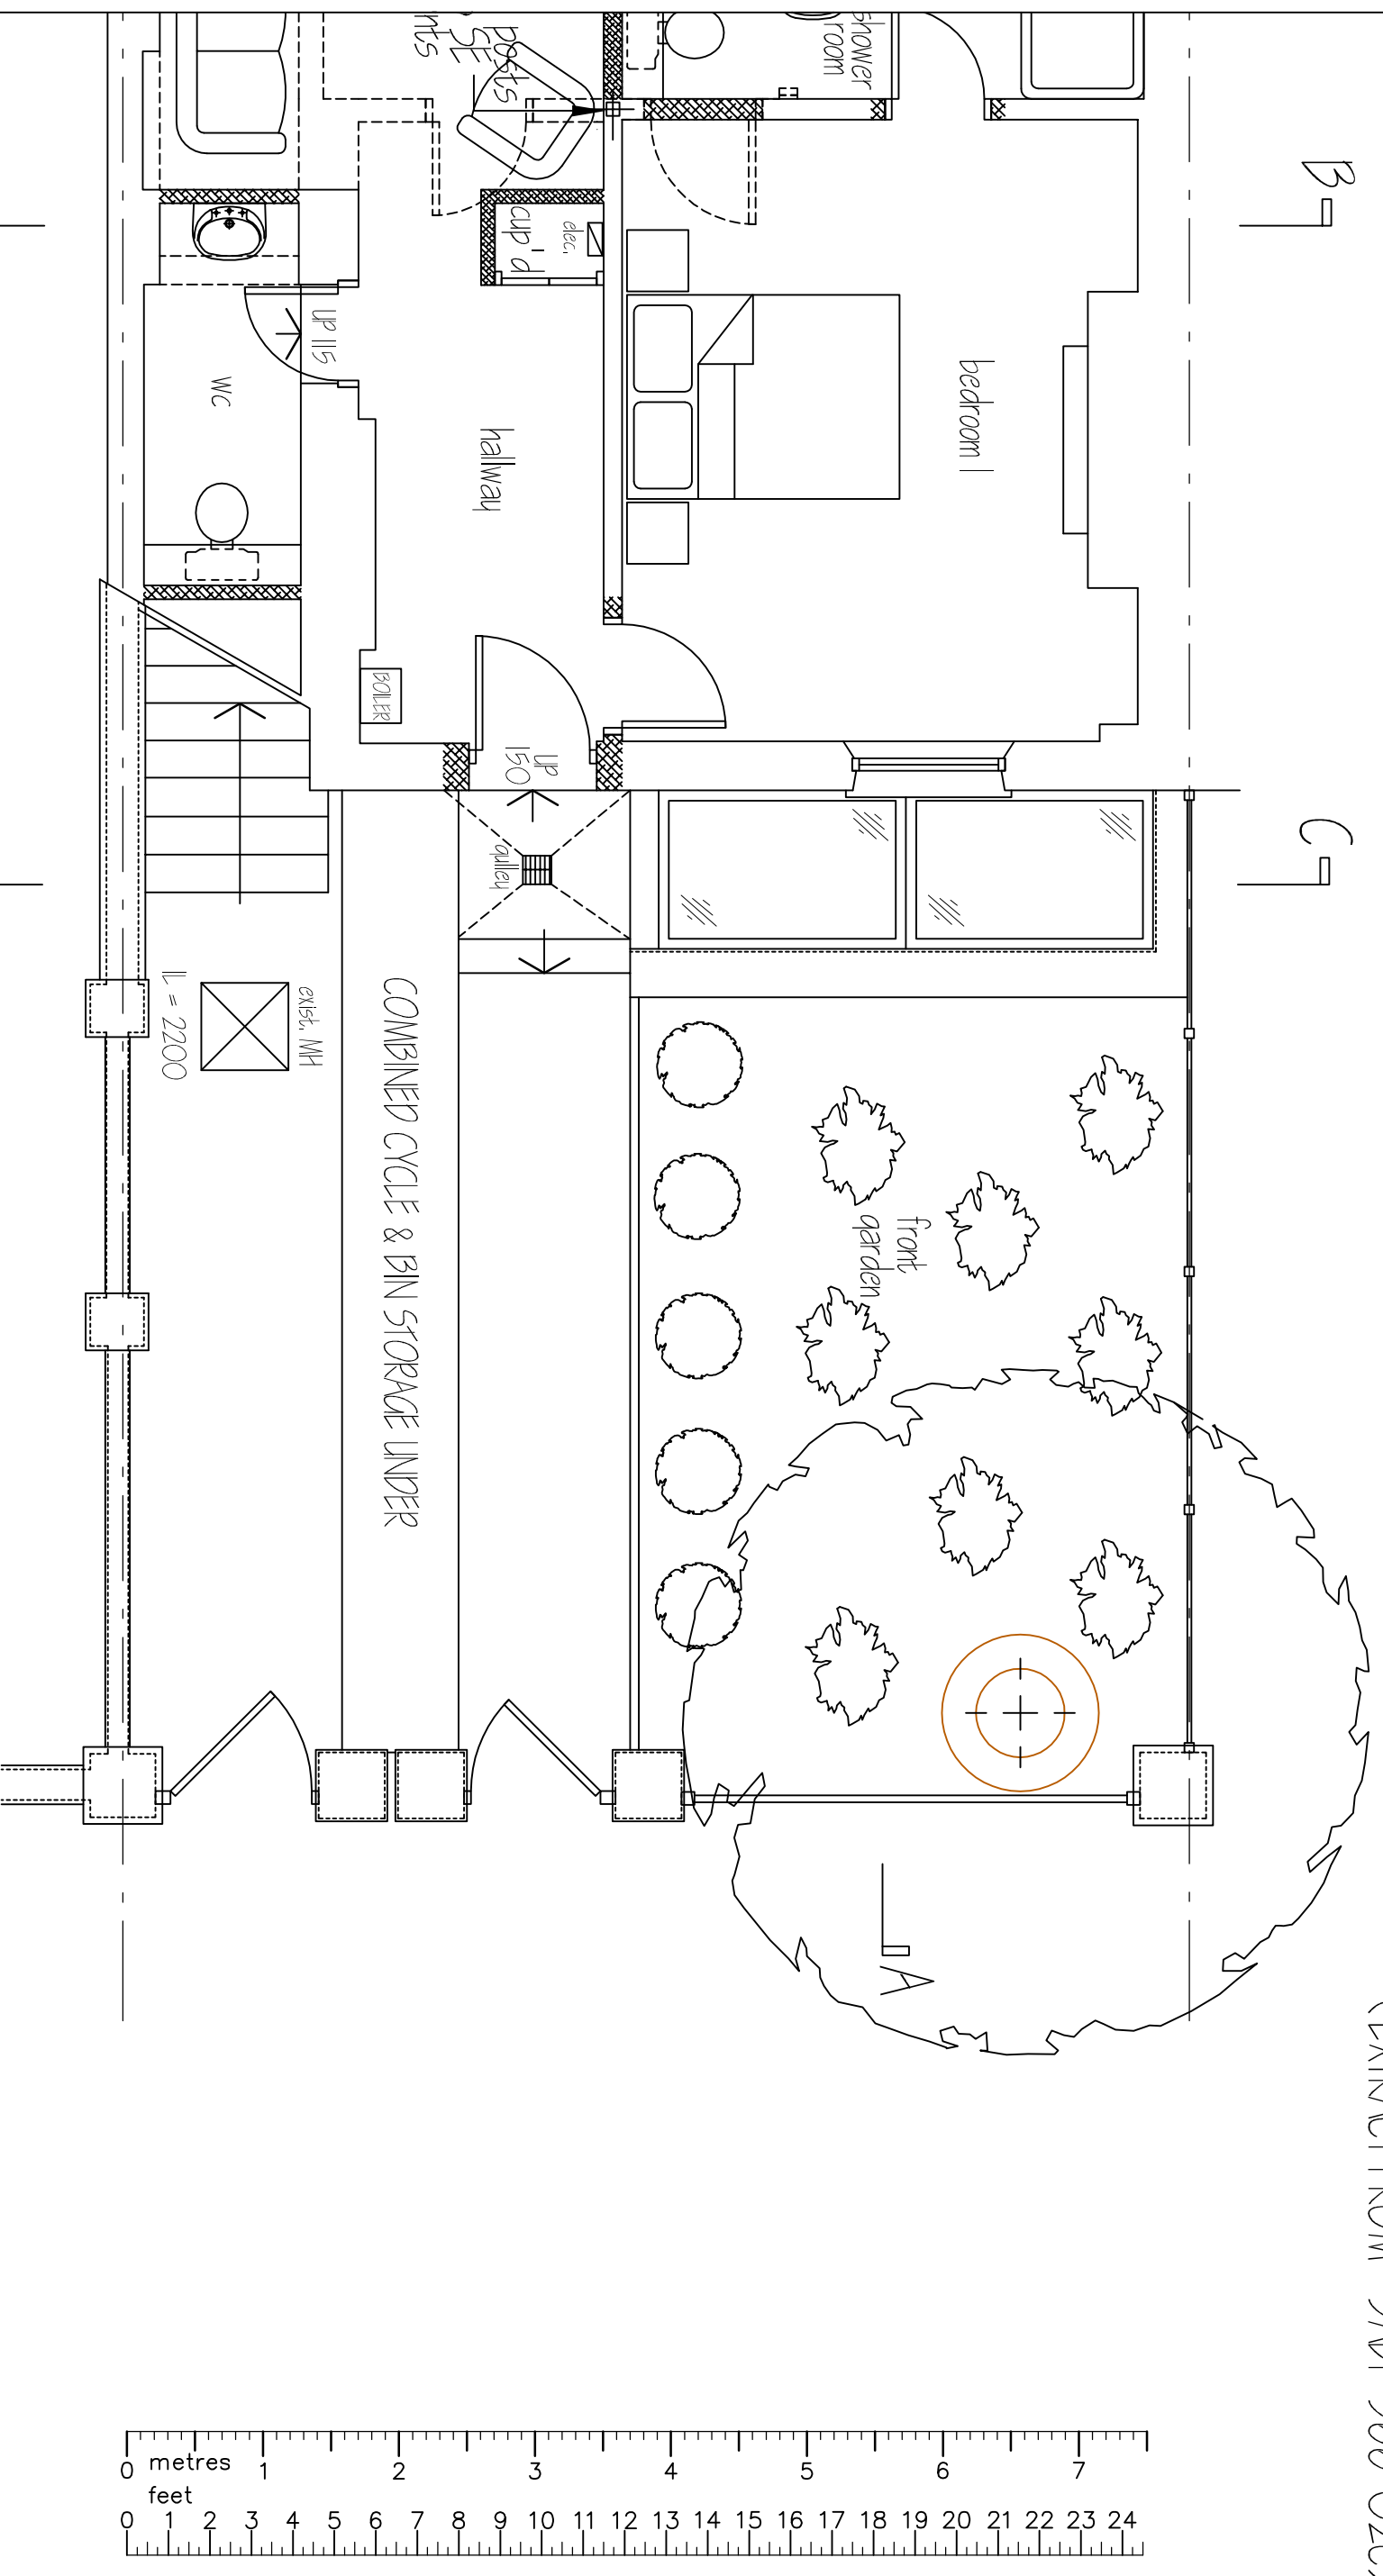

Matthew J. Scholes
 5 Arches Design & Planning
 50 Oak Road, Ginton
 Peterborough - PE6 7LD
 Tel. 07788 721 131
 mgscholes@hotmail.com

Project:
 13 St. Augustines Road
 Camden, London
 NW1 9RL

Client:
 Mr. K. Lawal

Scale:
 1:50 @ A5
 Date:
 Sept. 2017

Drawing Title:
 EXISTING PLAN
 Drawing No.:
 SAPP 566-02D
 SHEET 1 OF 2