


USE CLASSES
A1/A2/D1/D2

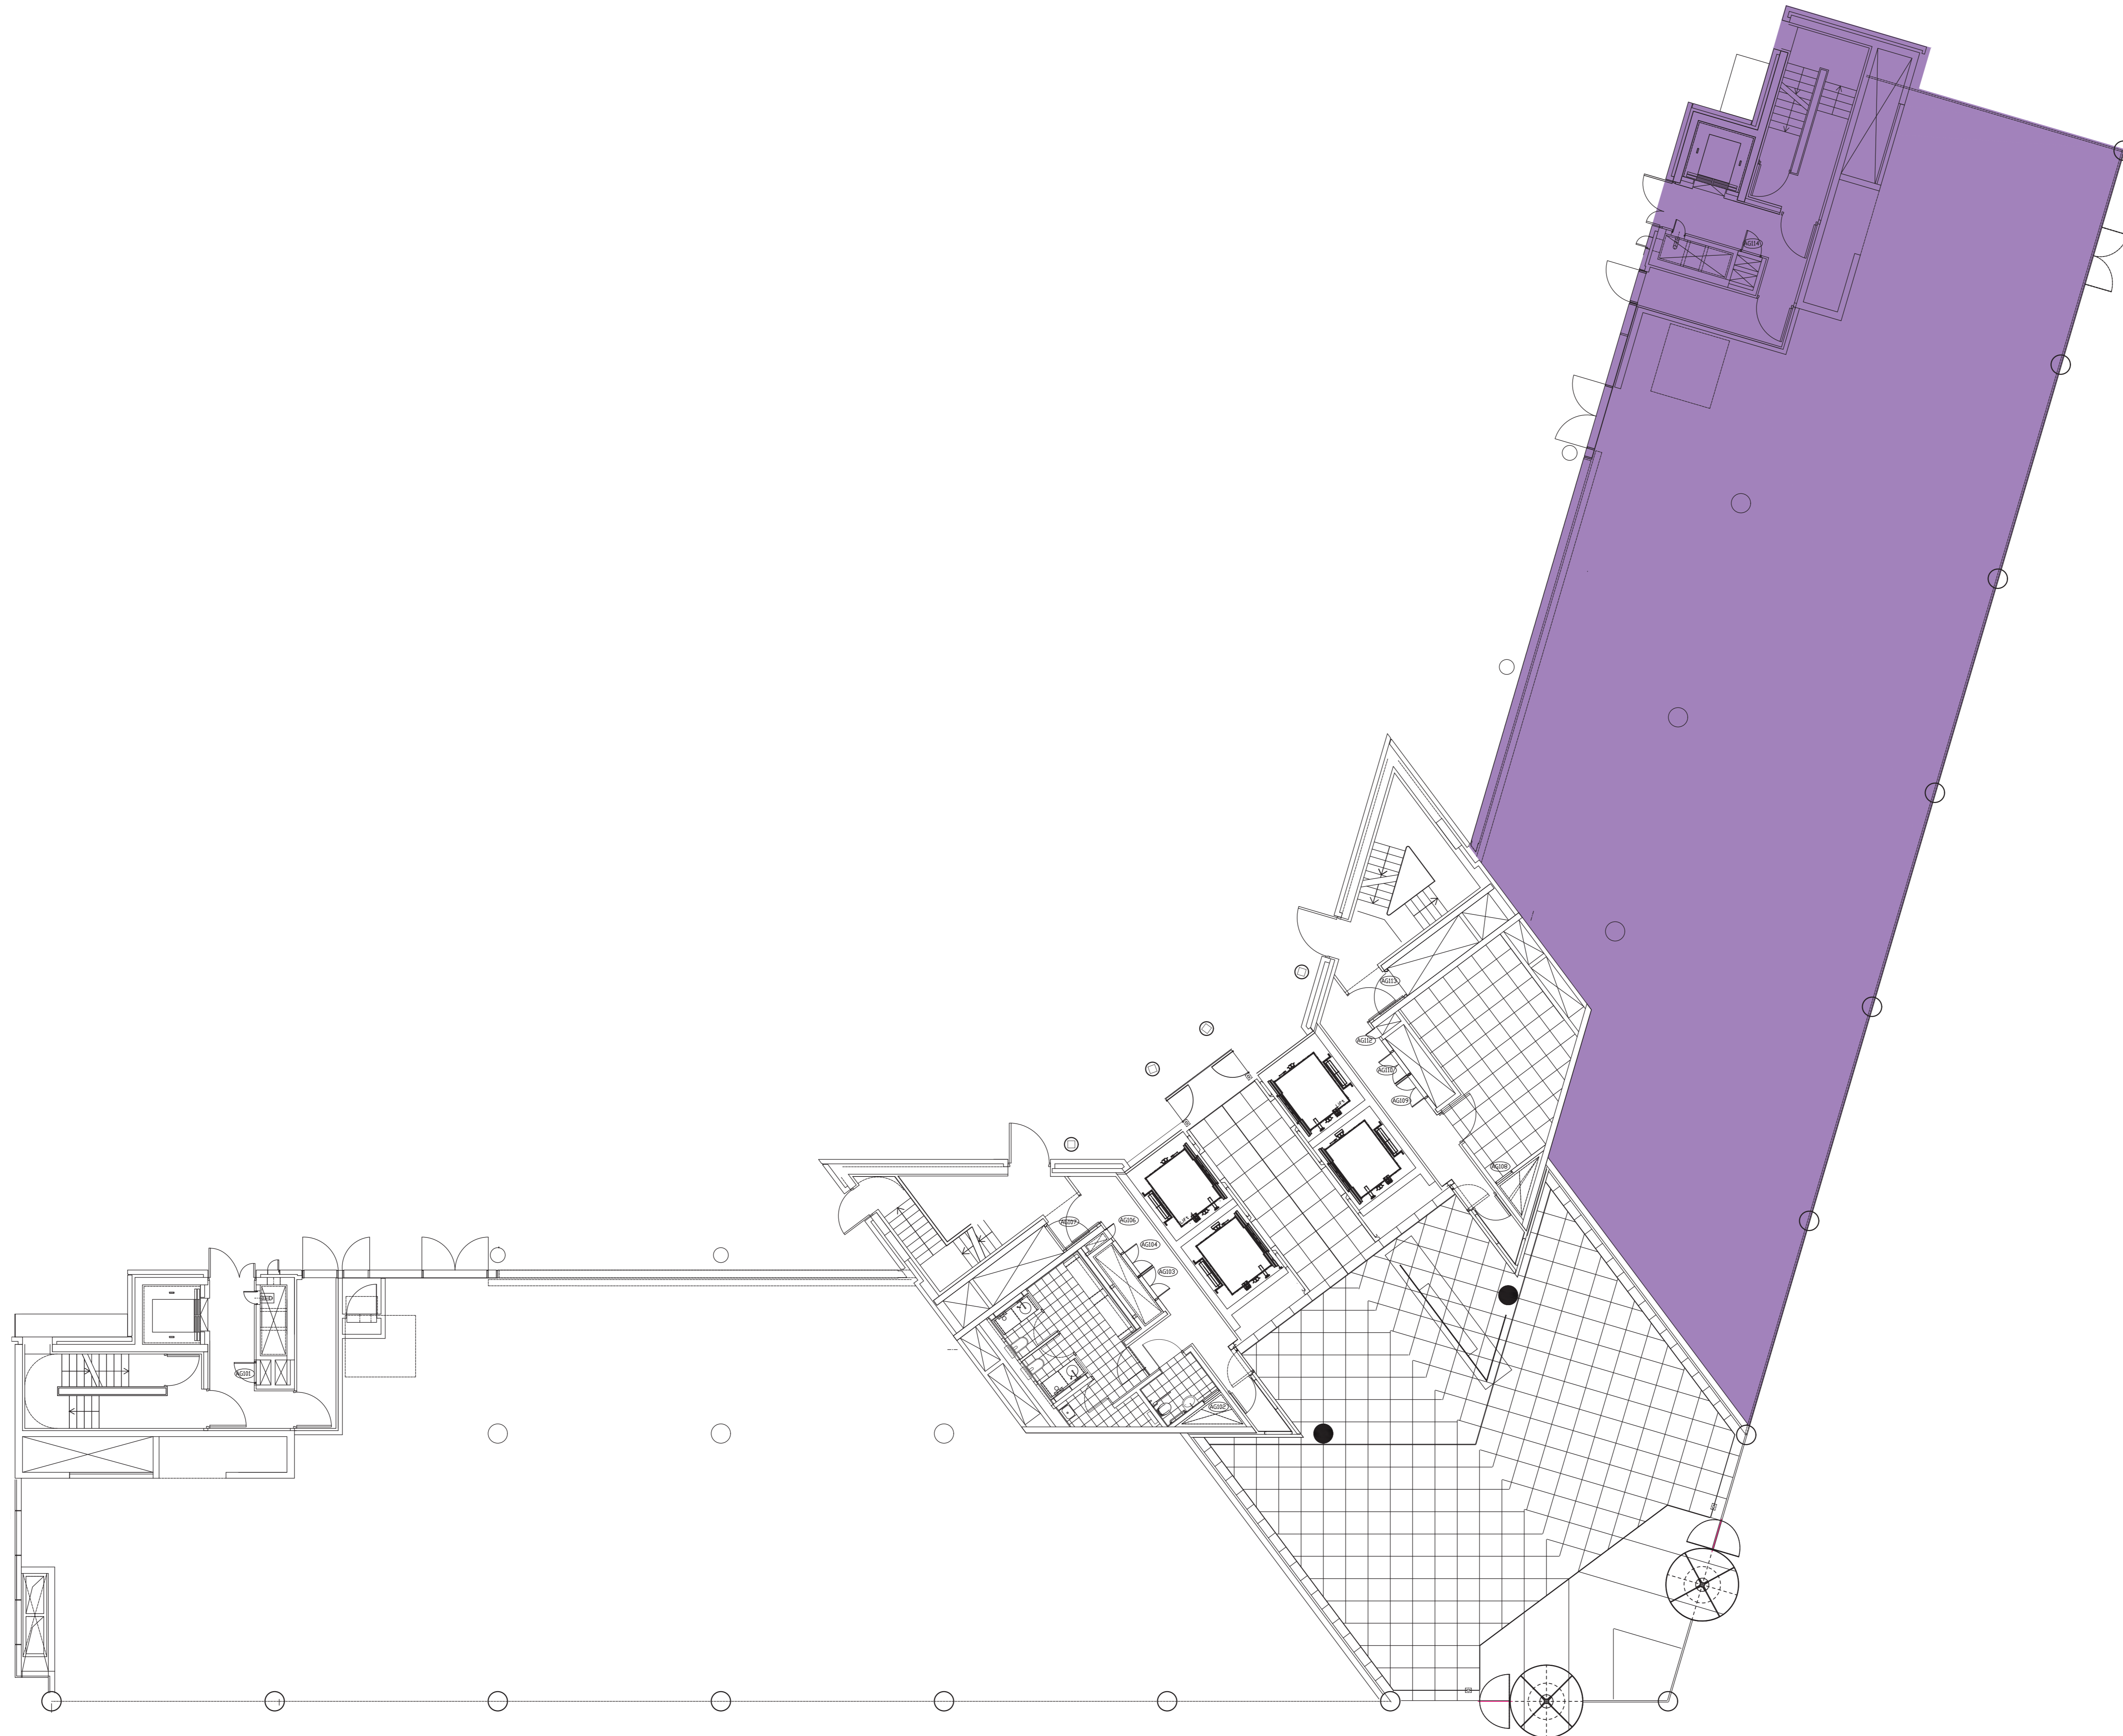

Rev	Date	Revisions	By	Ch'd
Drawing Status				
CHANGE OF USE APPLICATION				
Site Address				
350 Euston Road				
London NW1 3AX				
Drawing title				
350 Euston Road, Ground Floor East				
Proposed Floor Plan				
Sheet	Scale	Date	Drawn	Ch'd
A0	1:100	20.09.17	JH	
Project no				
Drawing no 003				
Rev				