




01 PROPOSED FRONT ELEVATION (AWNING CLOSED)
SCALE 1:50@A1

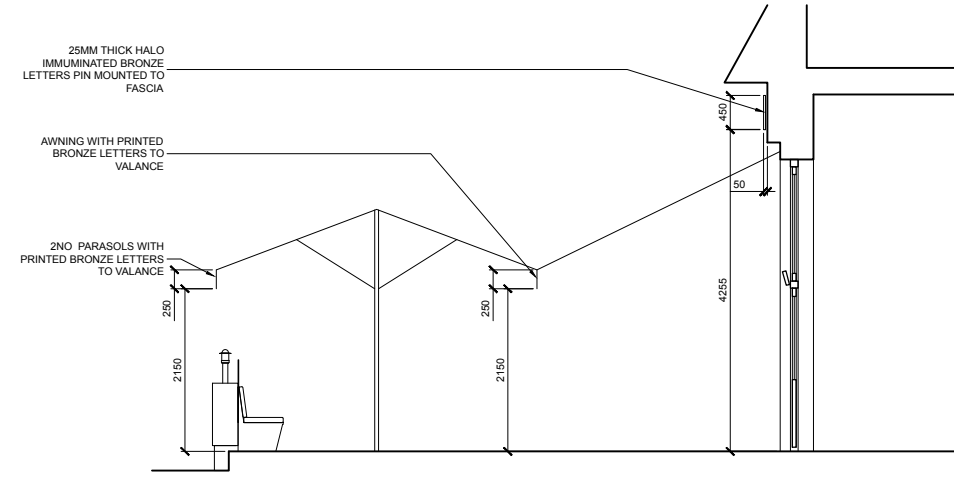


03 PROPOSED SECTION AA
SCALE 1:50@A1

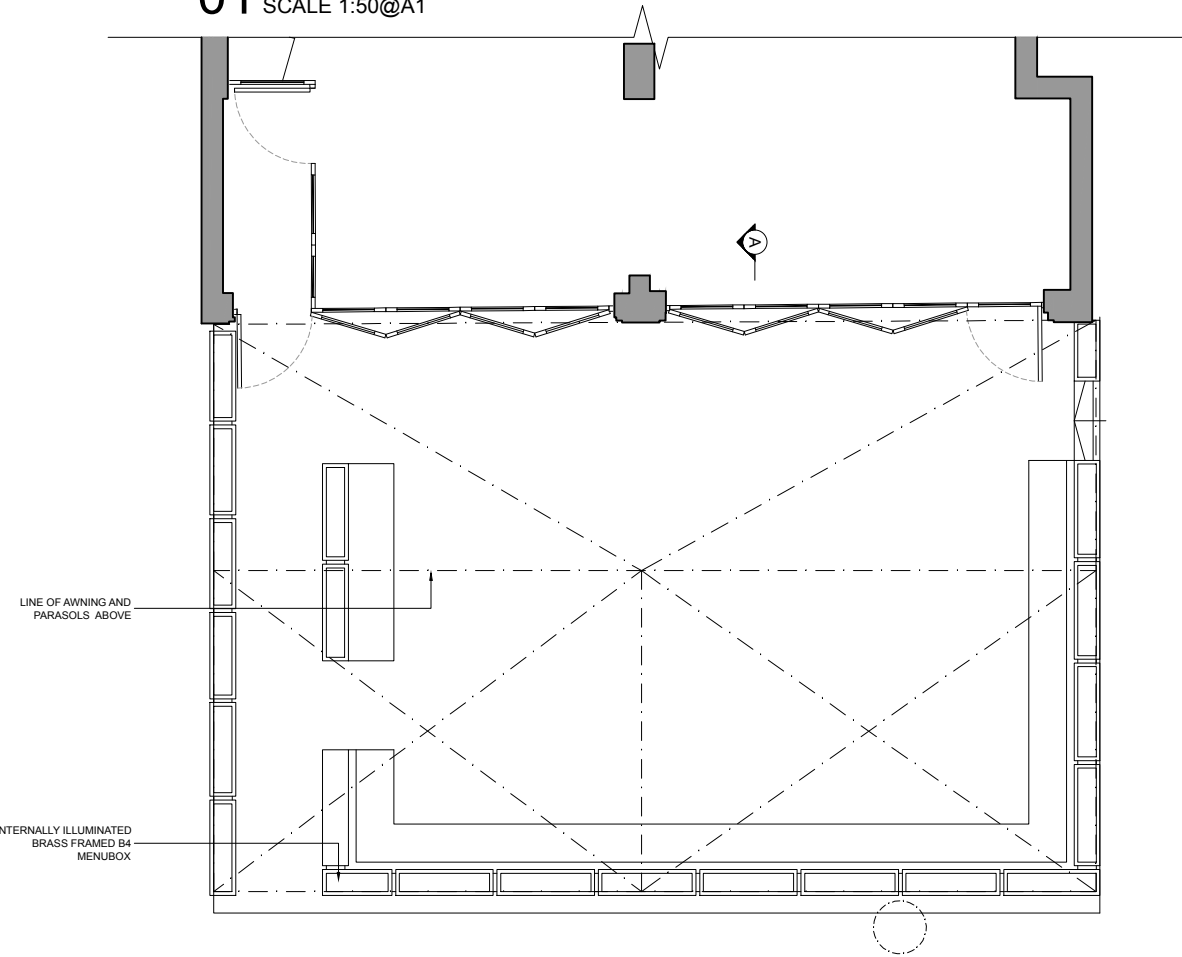

02 PROPOSED PLAN
SCALE 1:50@A1

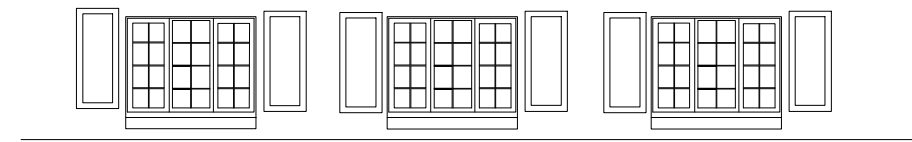

04 PROPOSED ELEVATION B (AWNING OPEN)
SCALE 1:50@A1

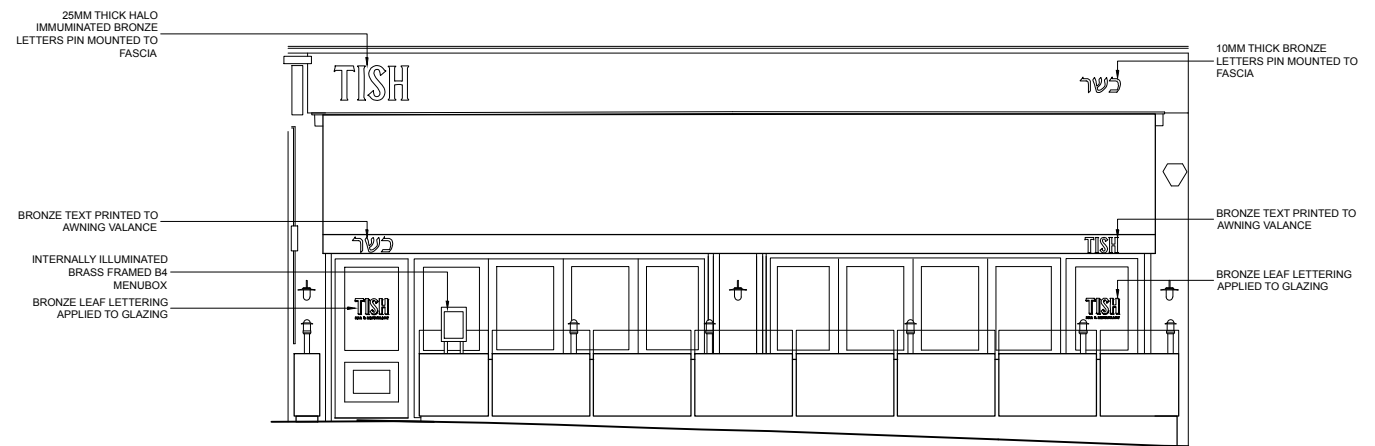

PRELIMINARY

Notes © DANIEL MONK LTD 2017

- SEE SEPARATE FINISHES SCHEDULE FOR ALL ARCHITECTURAL FINISHES.
- THE DRAWING SHOWS DESIGN INTENT ONLY. ALL DIMENSIONS TO BE CHECKED ON SITE PRIOR TO CONSTRUCTION OR PRODUCTION. SHOP FIXTURES, WHETHER STOCK OR CUSTOM MADE, DRAWINGS TO BE ISSUED BY CONTRACTOR/MANUFACTURER FOR APPROVAL. ANY DISCREPANCIES TO BE RELAYED TO DANIEL MONK WITH STATUTORY REQUIREMENTS BEFORE WORKS CONTINUE.
- DESIGN/DRAWING IS NOT TO BE SCALED FOR PRODUCTION AND CONSTRUCTION PURPOSES.
- ALL MATERIALS AND CONSTRUCTION TO BE MANUFACTURED TO A HIGH QUALITY OF WORKMANSHIP SUITABLE FOR COMMERCIAL USE AND THAT RELEVANT HEALTH AND SAFETY REGULATIONS ARE MET OR EXCEEDED IN THE PRODUCTION PROCESS.
- ALL FINISHES TO BE APPROVED BY DANIEL MONK VIA SAMPLING PROCEDURE ADVISED BY DANIEL MONK.
- CONTRACTOR/MANUFACTURER SHOP DRAWINGS TO SHOW ALL EQUIPMENT INCLUDING ALL ELEMENTS OF MEP COORDINATED WITH OTHER CONSULTANTS PRIOR TO COMMENCEMENT OF WORKS.
- GENERAL CONTRACTOR TO COORDINATE WITH ELECTRICAL CONTRACTOR FOR LOCATION AND METHOD OF MOUNTING ALL LIGHT FIXTURES.
- CONTRACTOR/MANUFACTURER TO ENSURE THAT THE FINAL PRODUCT COMPLIES WITH ALL RELEVANT STATUTORY REGULATIONS.
- WHERE GLASS, MIRROR OR OTHER POTENTIALLY DANGEROUS MATERIALS ARE TO BE USED, THE MANUFACTURER IS TO ENSURE DELIVERY AND CONSTRUCTION.
- MANUFACTURER TO INSURE THE STABILITY, FUNCTIONALITY AND FIT FOR PURPOSE OF EACH ITEM, RAISING ANY CONCERNS DIRECTLY WITH DANIEL MONK IMMEDIATELY.
- MANUFACTURER TO ENSURE THAT SITE ACCESS IS SUFFICIENT FOR THE OVERALL CO-ORDINATION REMAINS WITH THE GENERAL CONTRACTOR.
- ALL DESIGN CONCEPTS AND DRAWINGS ARE THE PROPERTY OF DANIEL MONK LTD AND ARE COVERED BY COPYRIGHT. NO REPRODUCTIONS, ADAPTATIONS AND/OR COPIES MAY BE MADE WITHOUT WRITTEN PERMISSION BY DANIEL MONK LTD.

Revision Date Comment

Revision Date Comment

DANIEL MONK

Client

TISH

Project

196-198 HAVERSTOCK HILL

Title
**PROPOSED FRONT
EXTERNAL ELEVATIONS**

Issue Date Scale Sheet Size

10/8/17 1:50 A1

Project No. Drawing No. Rev.

17004 PL-EL-02