


Existing Second Floor Plan

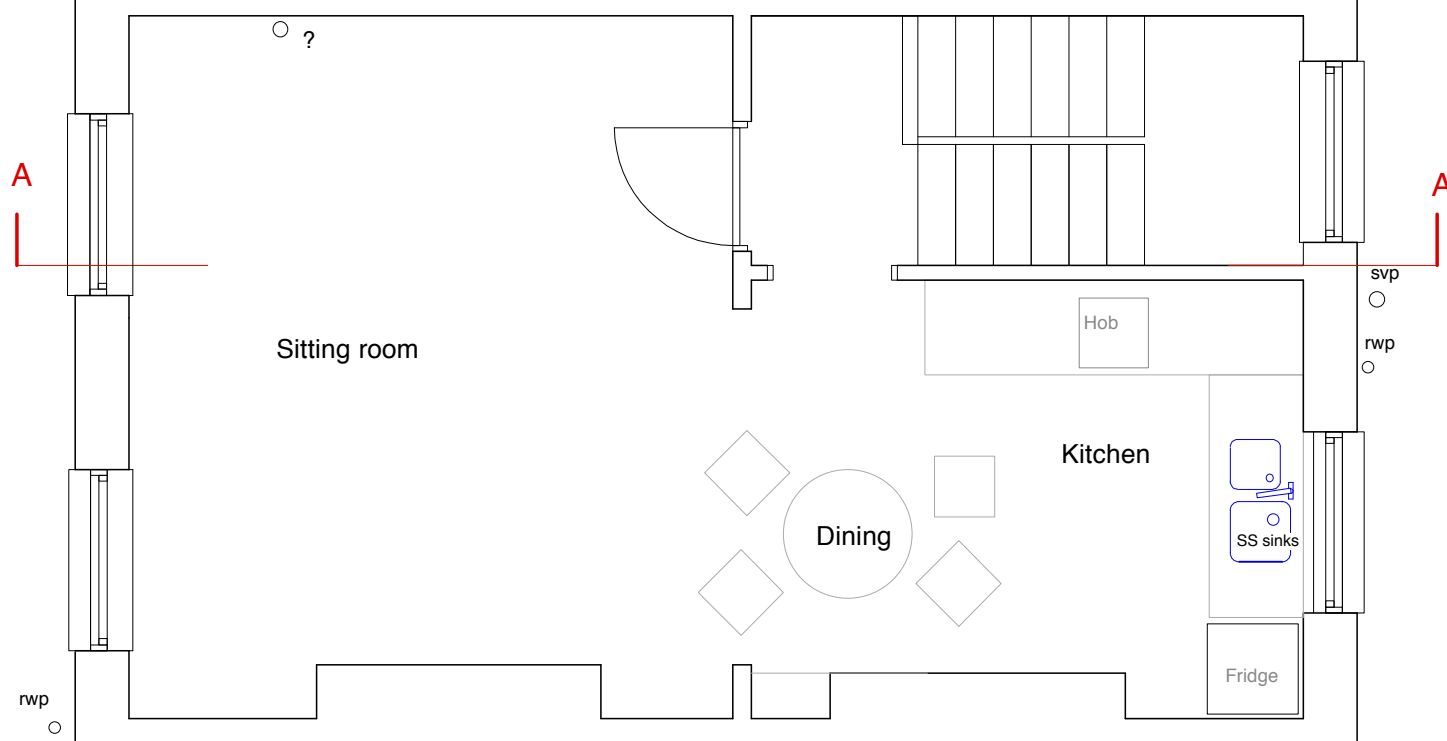

Existing First Floor Plan



DAVID GOMERSALL MA (RCA) En Des Arch
 Environmental and Architectural Design
 Studio 4 Lower Down, Lydbury North, Shropshire, SY7 8BB.
 Telephone 01588 680693

PROJECT 87B Queens Crescent
 CLIENT Walton
 TITLE Ex 1st & 2nd floor Plans
 SCALE 1:50
 DATE June 2014
 DRAWING 305 02 A