



FRONT ELEVATION

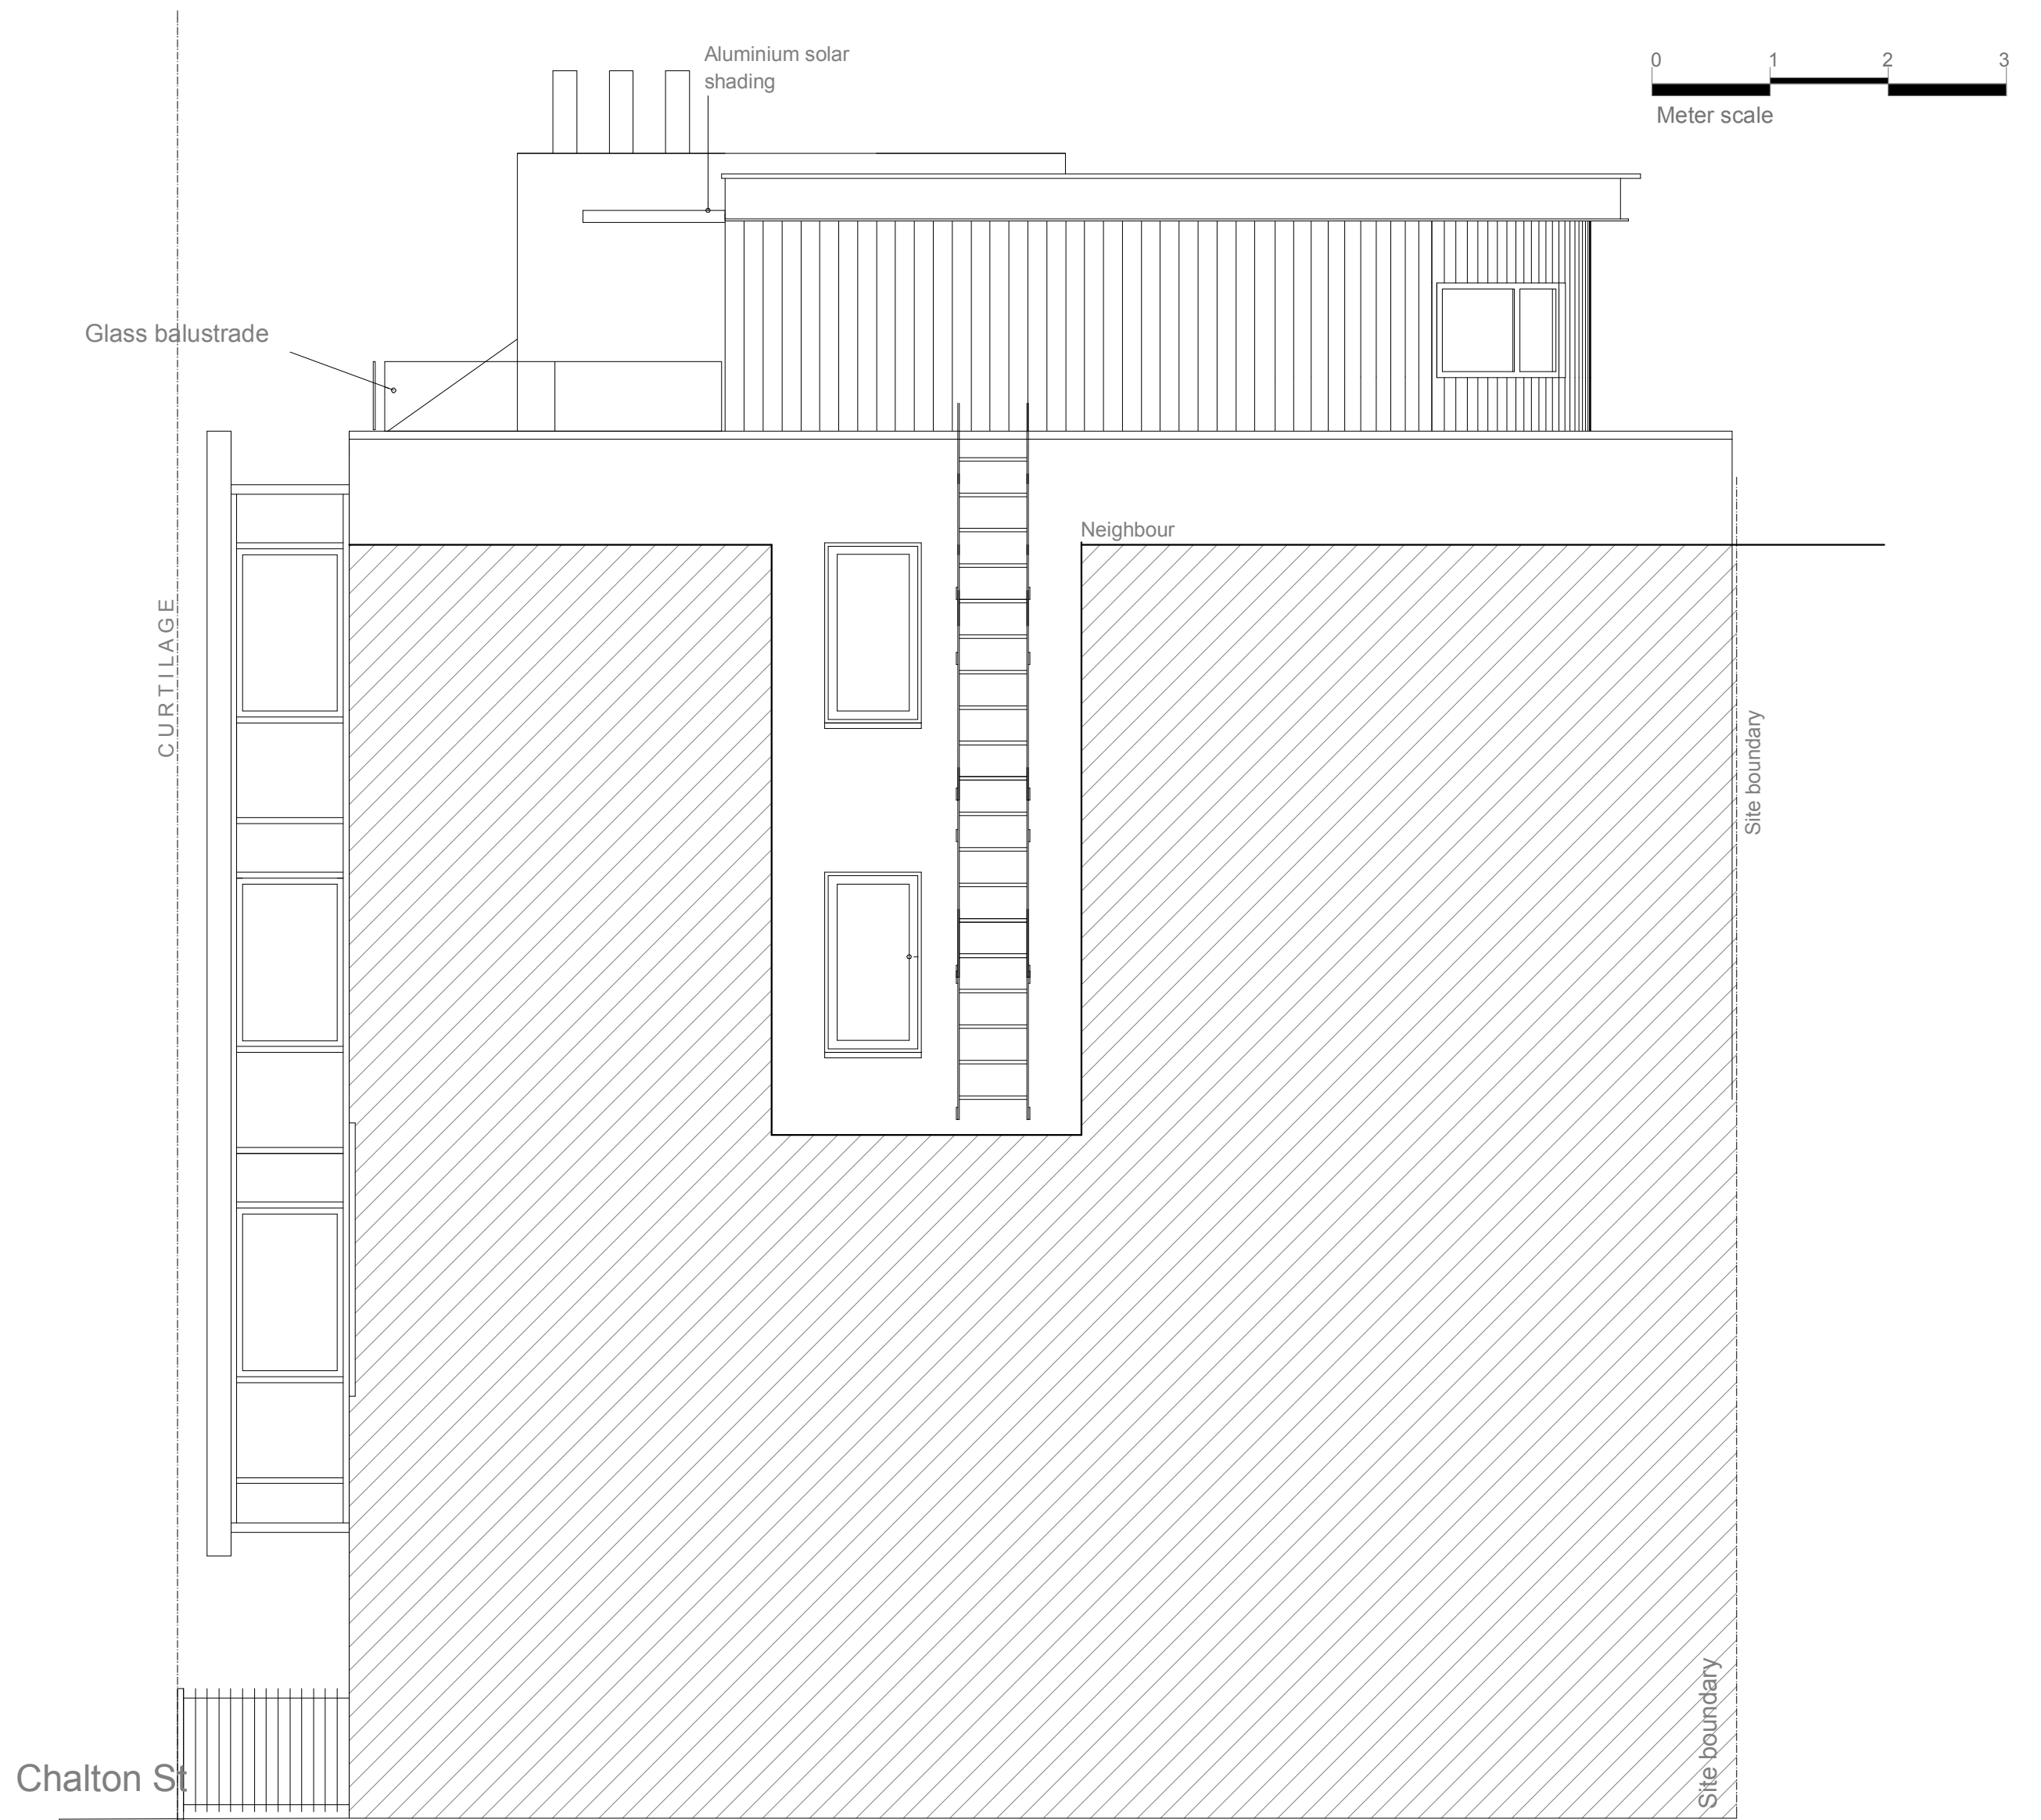

SOUTH EAST ELEVATION FACING GYM

 

David Garner and Company Ltd
david@davidgarner.co.uk
07977 911 885

PROJECT	Proposed mansard extension 01 Shackleton House Chalton Street London NW1 1RX	
CLIENT		
DRAWING TITLE	Existing Elevations 1	
SCALE	1:50@A2	
DATE	September 2017	
DRAWN	HAPE	
DRAWING No	AS[0] 003	REVISION