



REAR ELEVATION

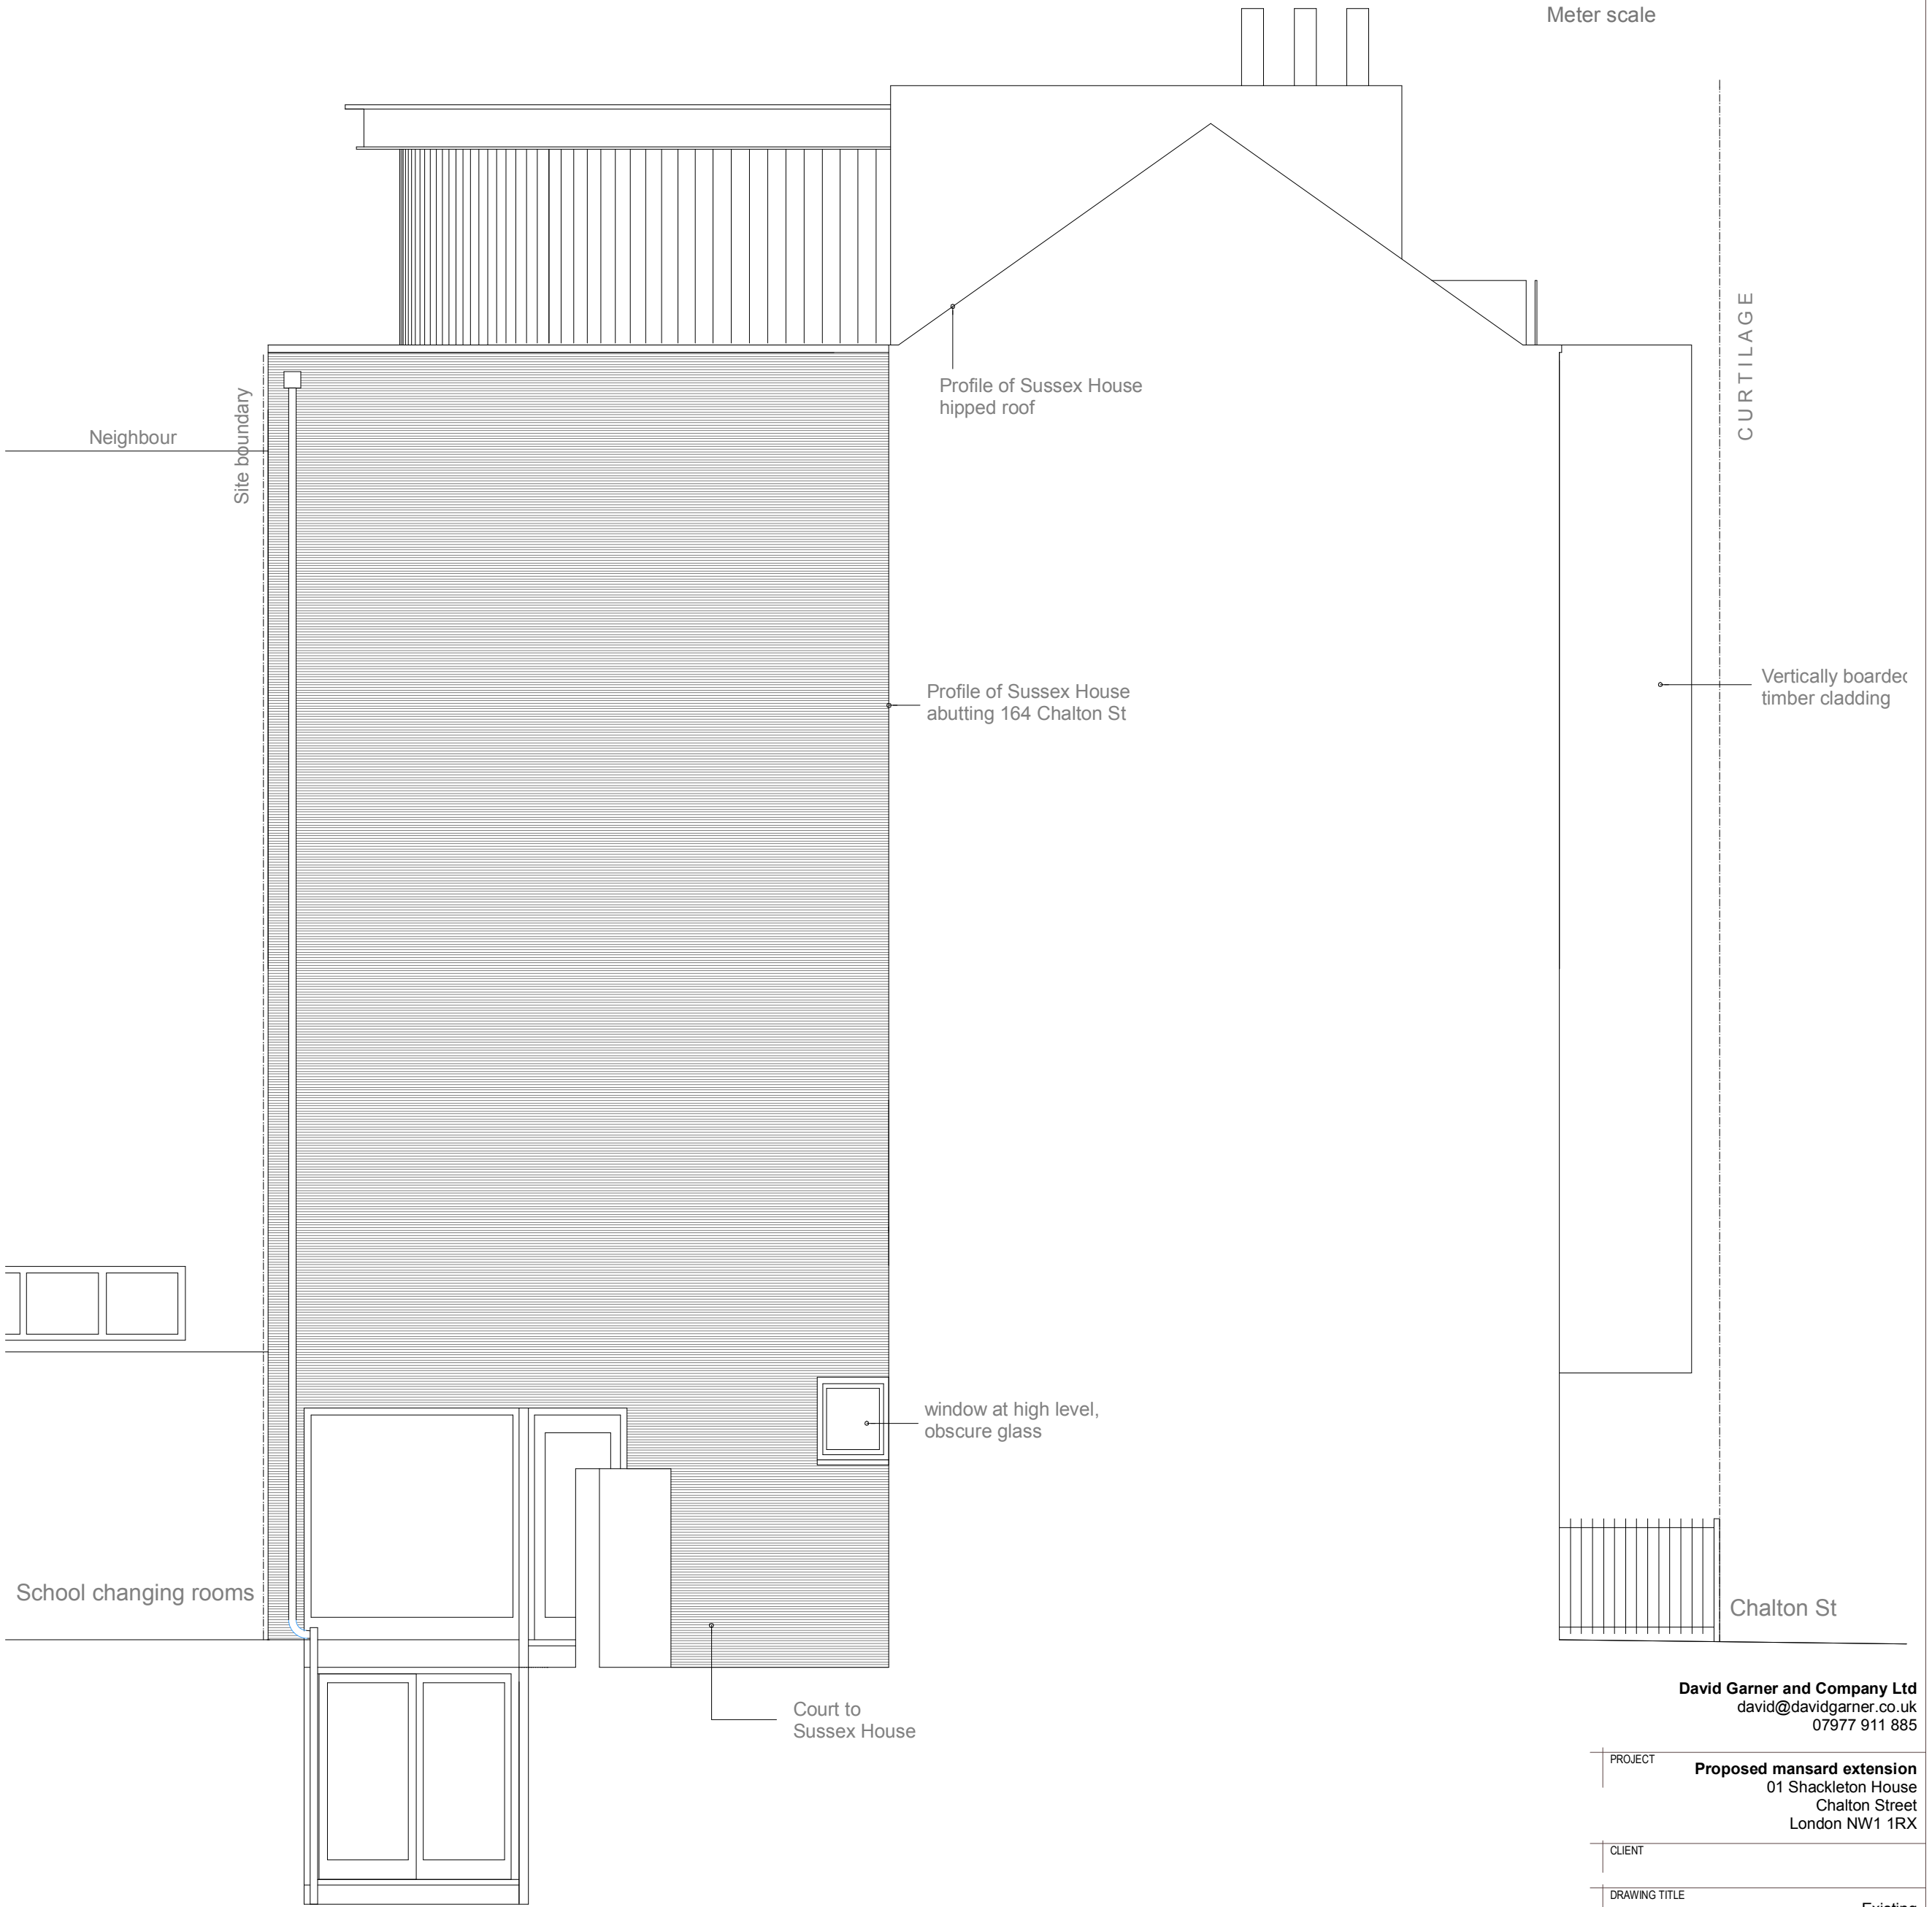

FLANK ELEVATION FACING COURTYARD

 

CURTILAGE

Vertically boarder timber cladding

Chalton St

David Garner and Company Ltd
david@davidgarner.co.uk
07977 911 885

PROJECT	Proposed mansard extension 01 Shackleton House Chalton Street London NW1 1RX
CLIENT	
DRAWING TITLE	Existing Elevations 2
SCALE	1:50@A2
DATE	September 2017
DRAWN	HAPE
DRAWING No	AS[0] 004
REVISION	