


REAR ELEVATION

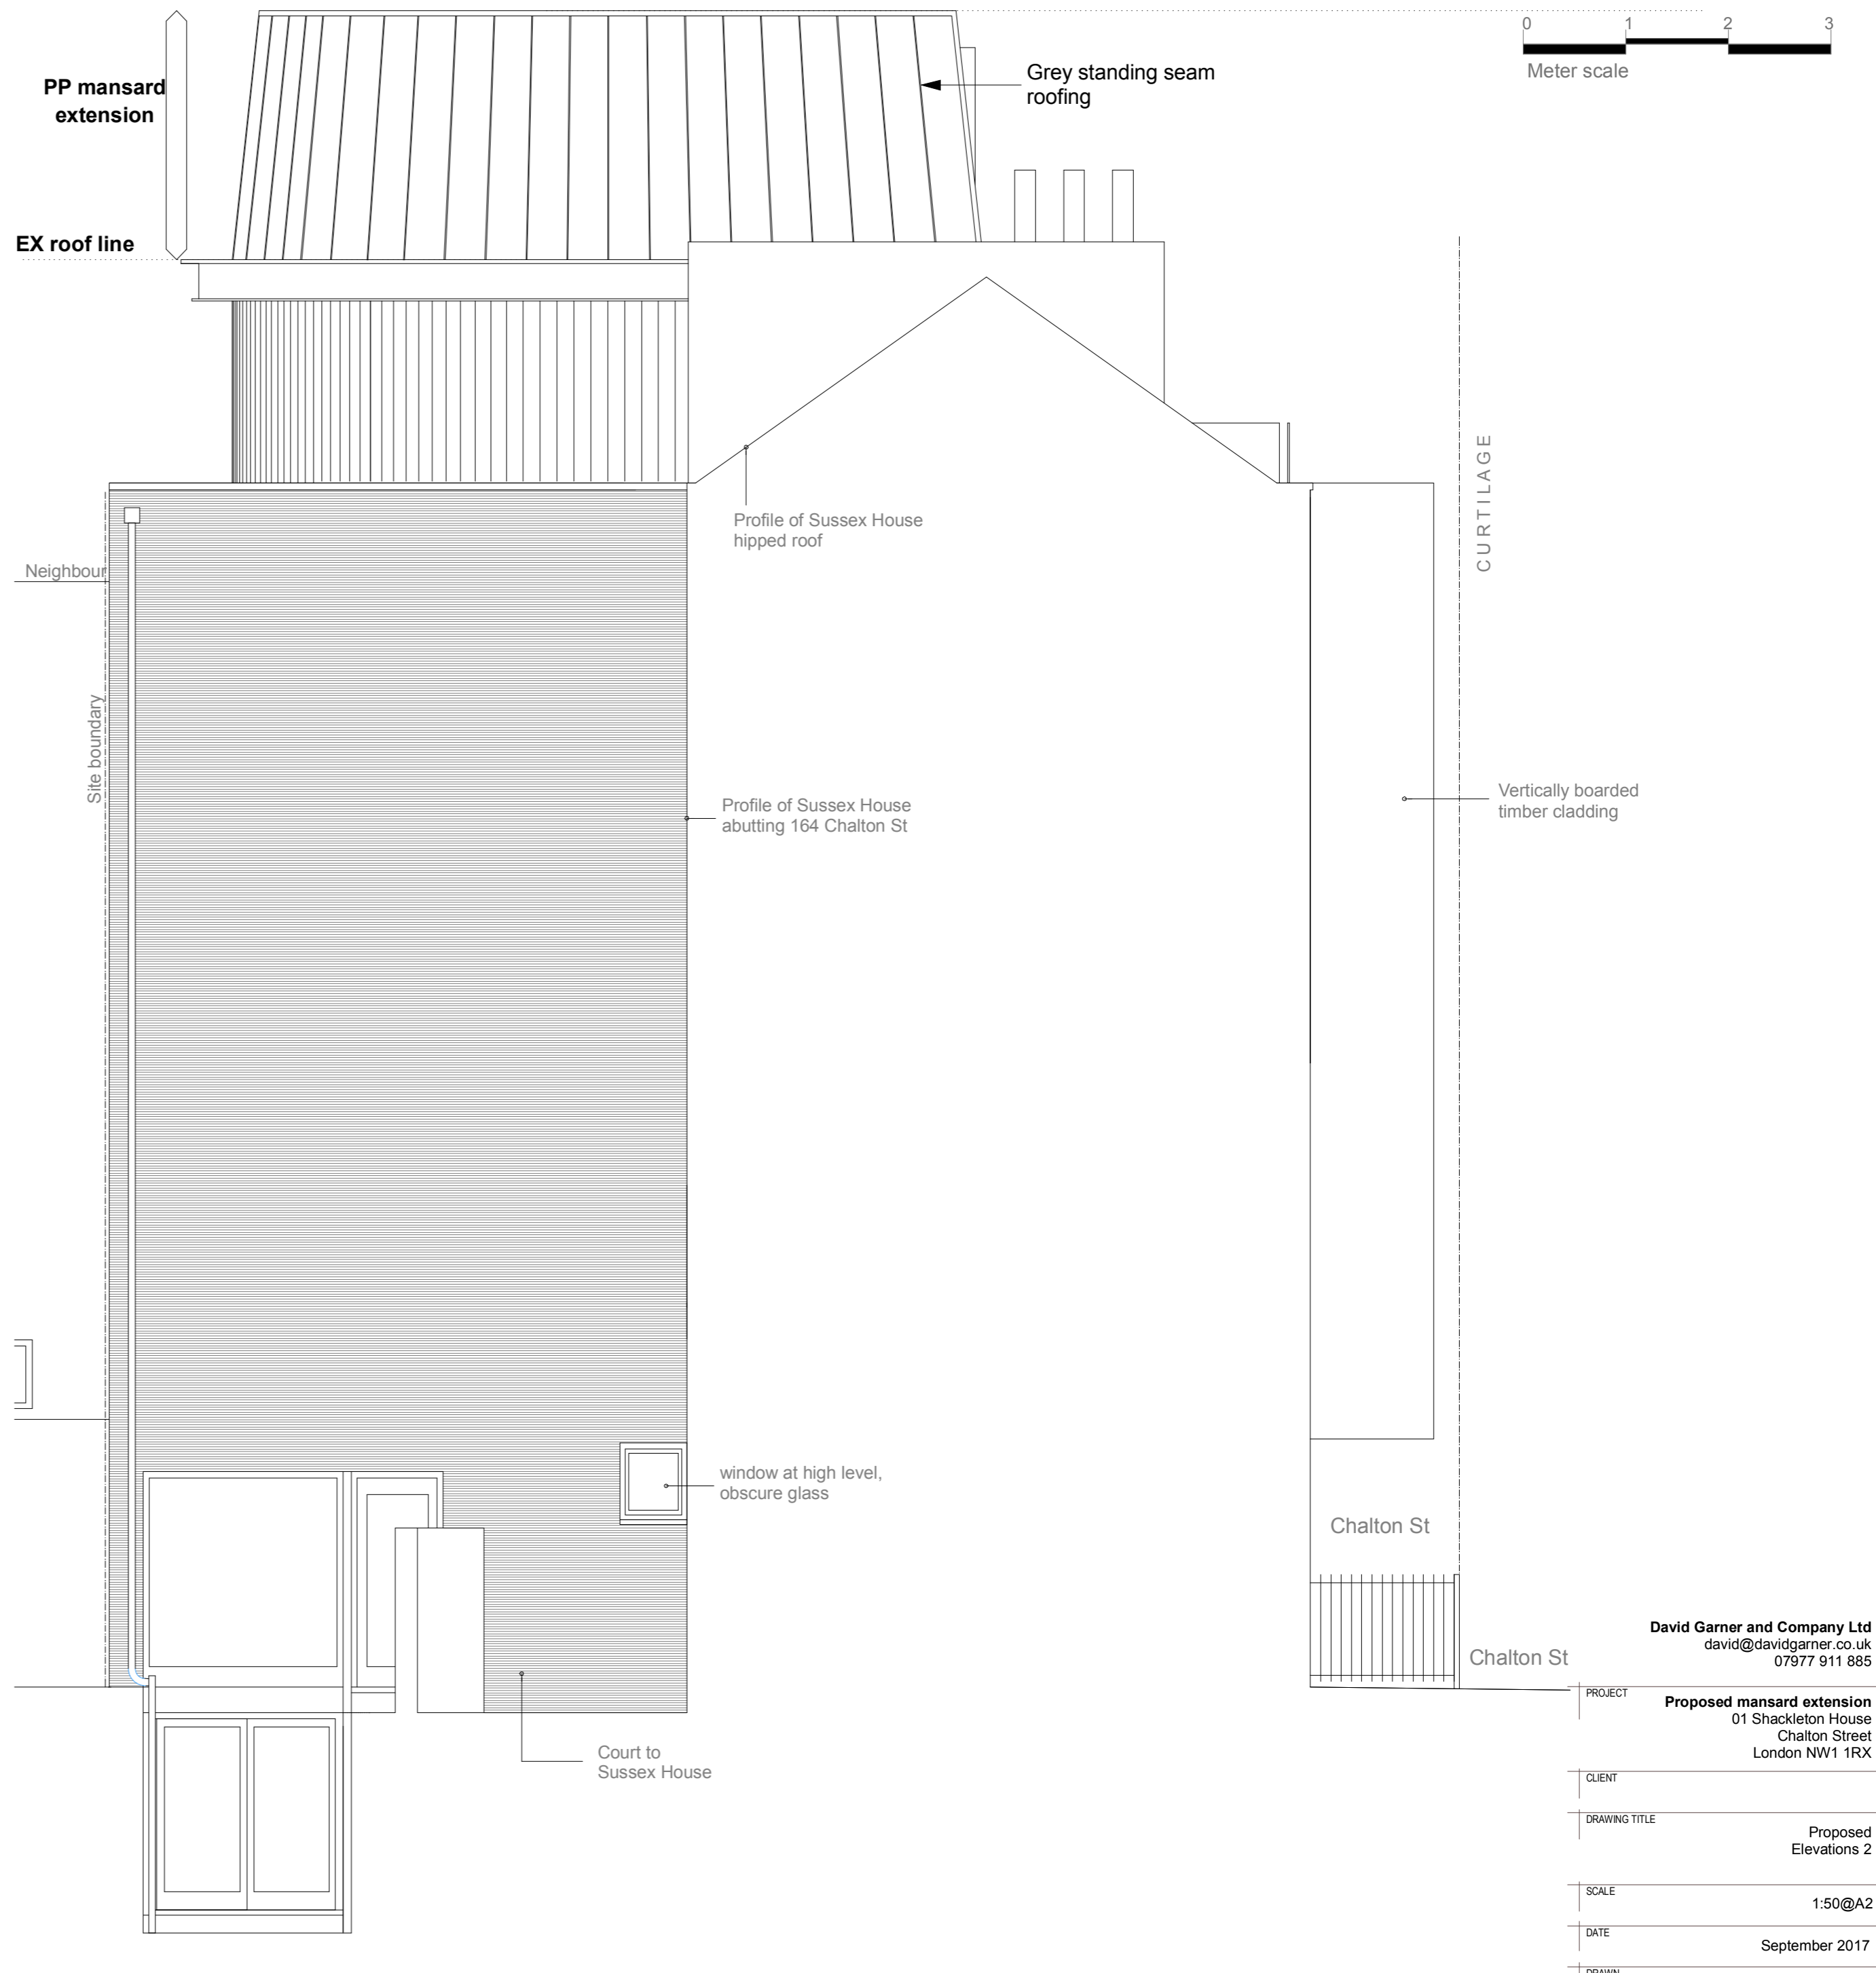

FLANK ELEVATION FACING COURTYARD

David Garner and Company Ltd david@davidgarner.co.uk 07977 911 885	
PROJECT	Proposed mansard extension 01 Shackleton House Chalton Street London NW1 1RX
CLIENT	
DRAWING TITLE	Proposed Elevations 2
SCALE	1:50@A2
DATE	September 2017
DRAWN	HAPE
DRAWING No.	AL[0] 08
REVISION	