

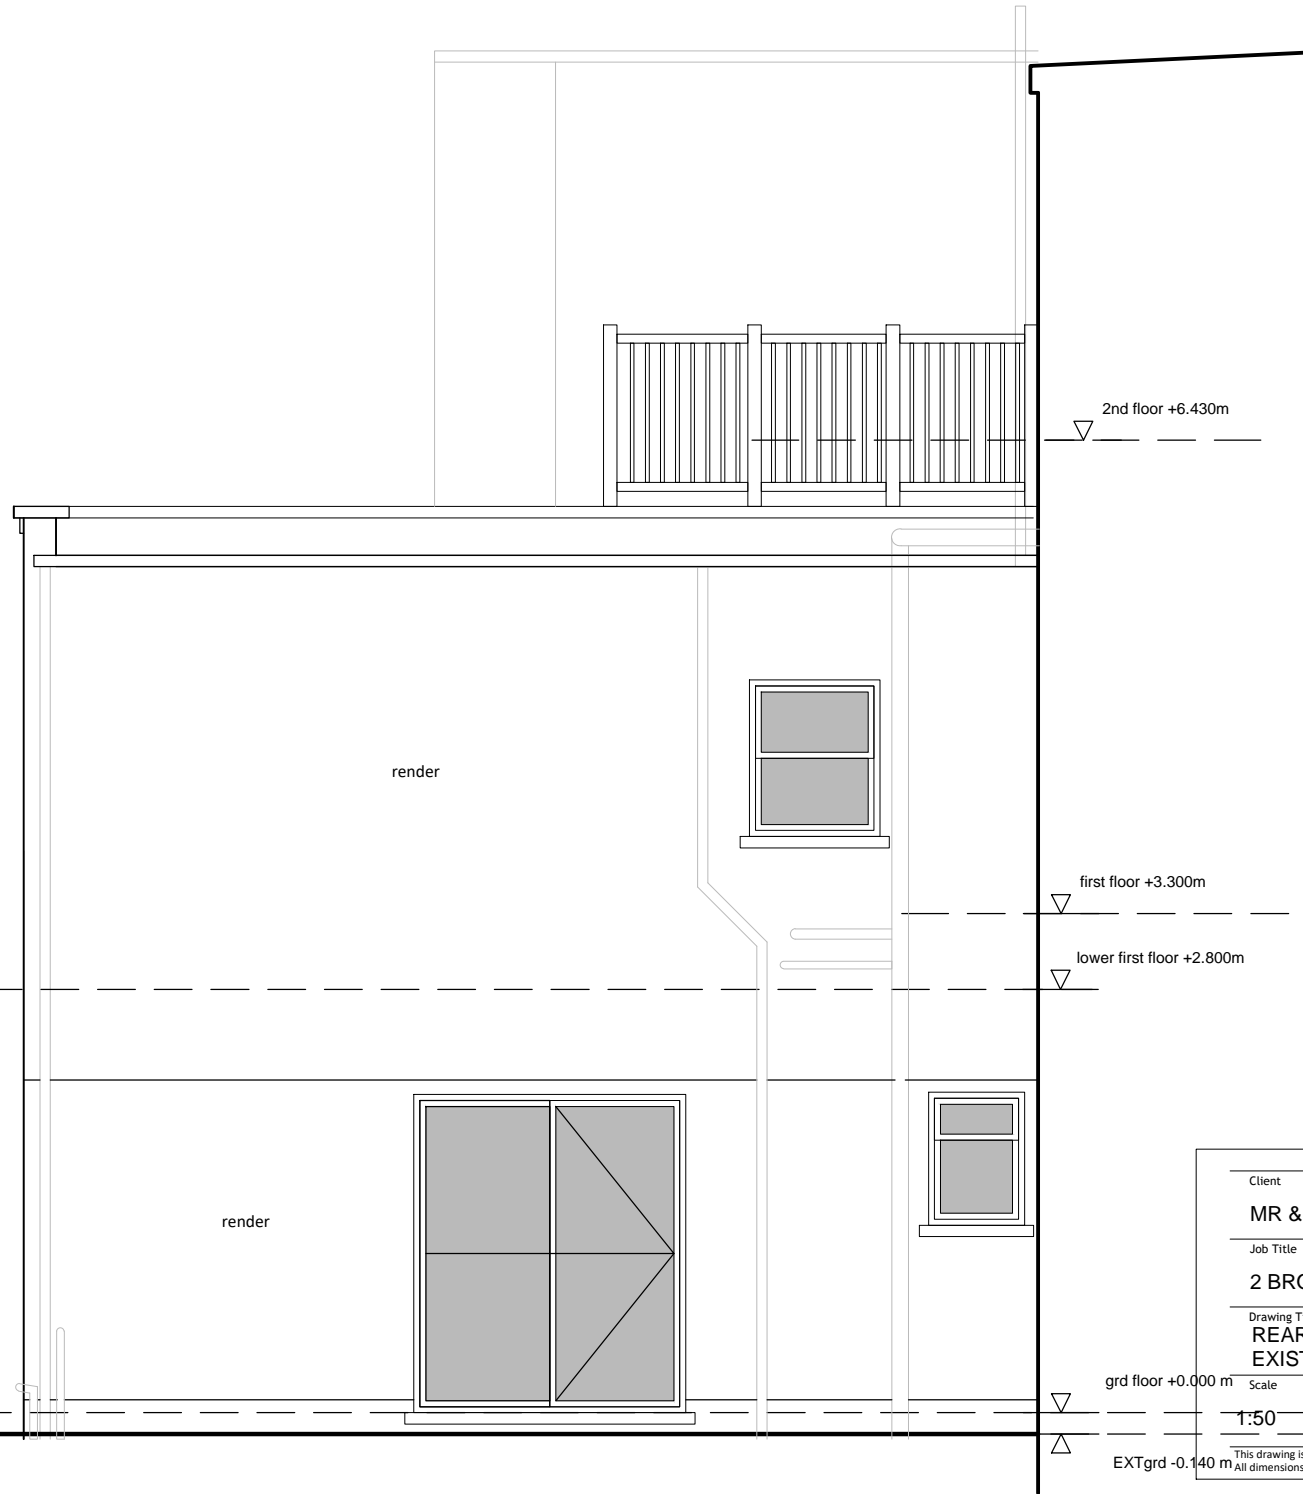


Revision	Date	Drawn	Details
-	15/03/17	AS	PRELIMINARY ISSUE
-	15/05/17	AS	PLA

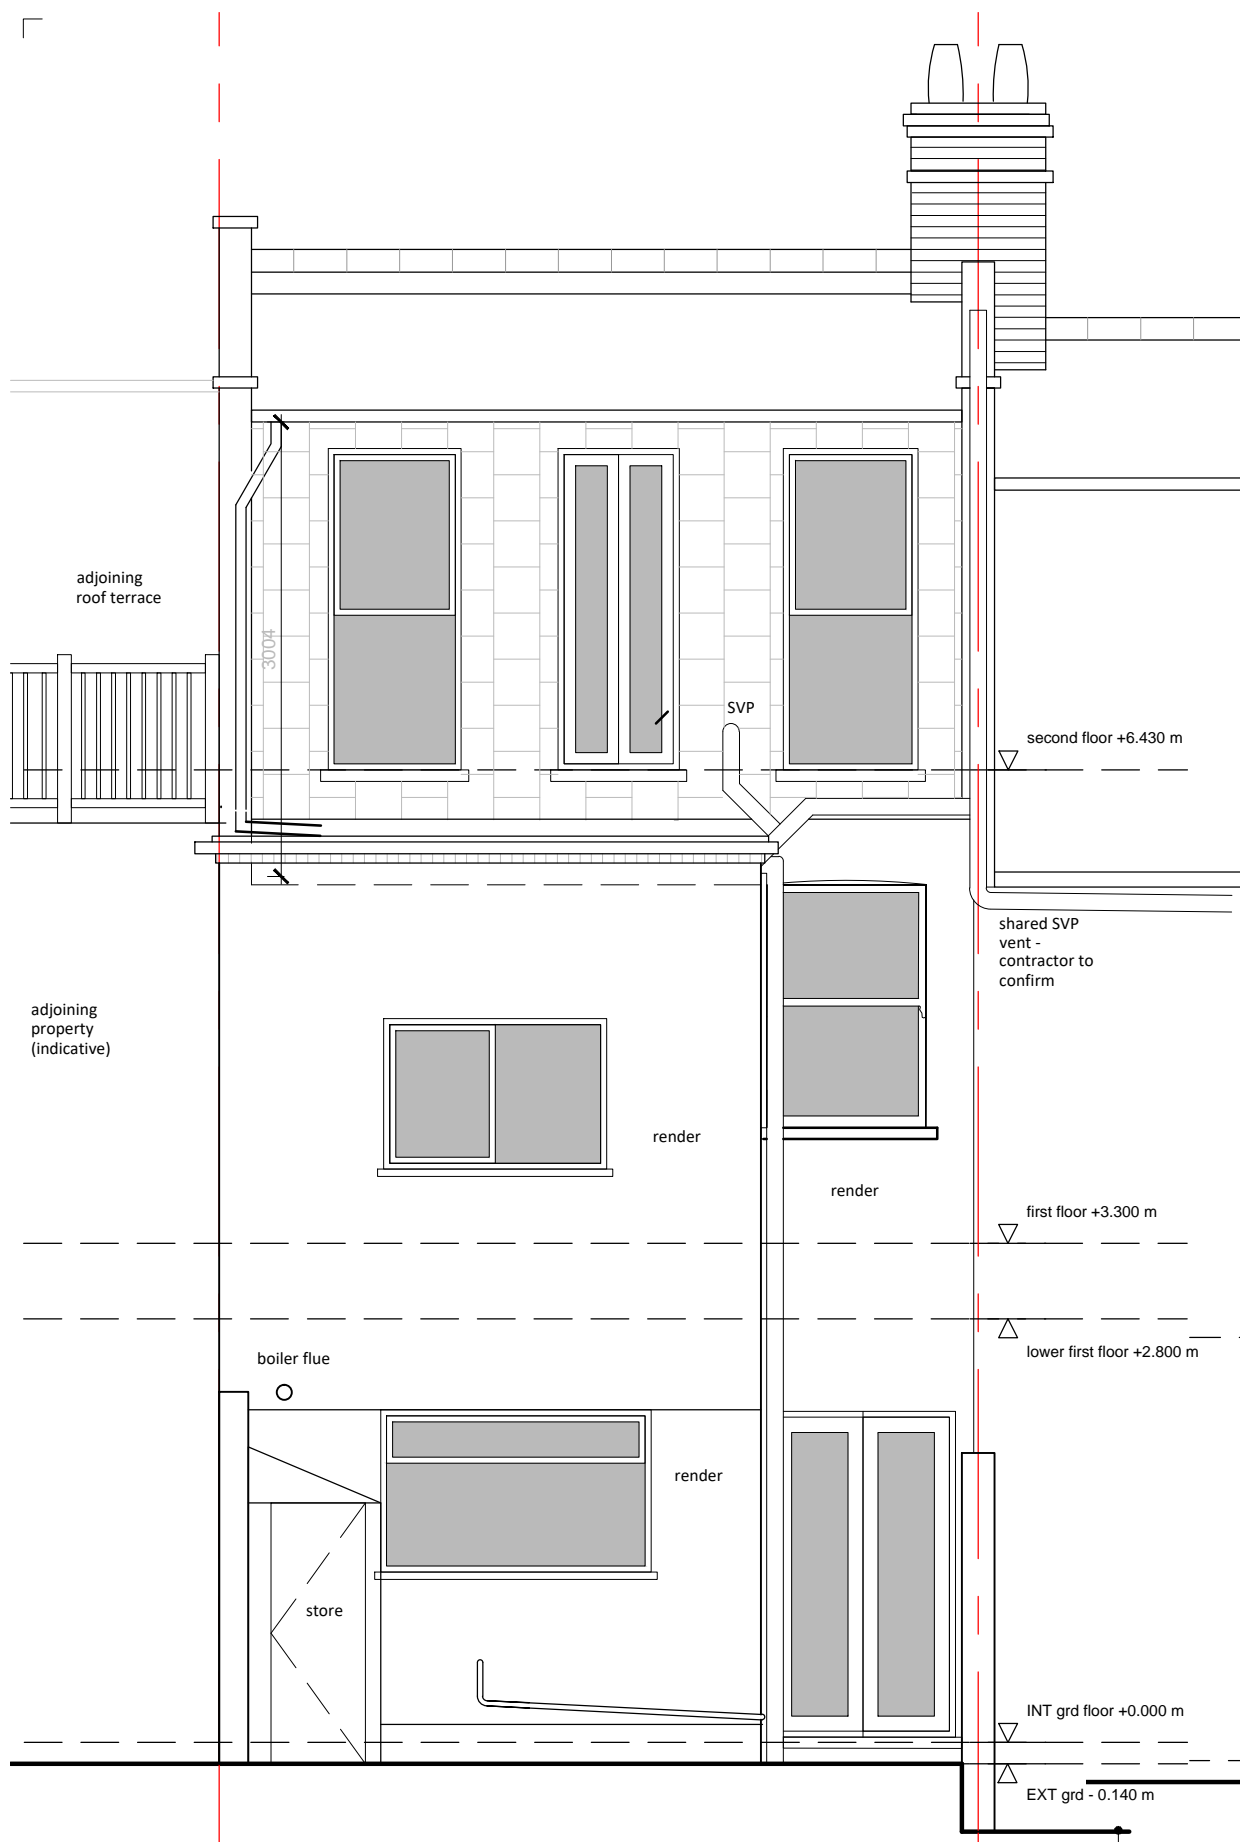

REAR ELEVATION - EXISTING

SIDE ELEVATION - EXISTING

 

Client			
MR & MRS SMITH			
Job Title			
2 BROOMSLEIGH STREET, NW6 1QW			
Drawing Title			
REAR & SIDE ELEVATION EXISTING			
Scale	Date	Drawn	Drawing Number
1:50	3/17	AS	002 A3 122 A
This drawing is copyright and should not be used without consent. All dimensions are to be verified on site, and must not be scaled from this drawing			

sketch ARCHITECTURE

Registered address:
 37 Moring Road, London SW17 8DN
 Tel: +44 7411393199
 email: as@sketcharchitecture.co.uk
 web: in progress