


SECTION B-B - PROPOSED

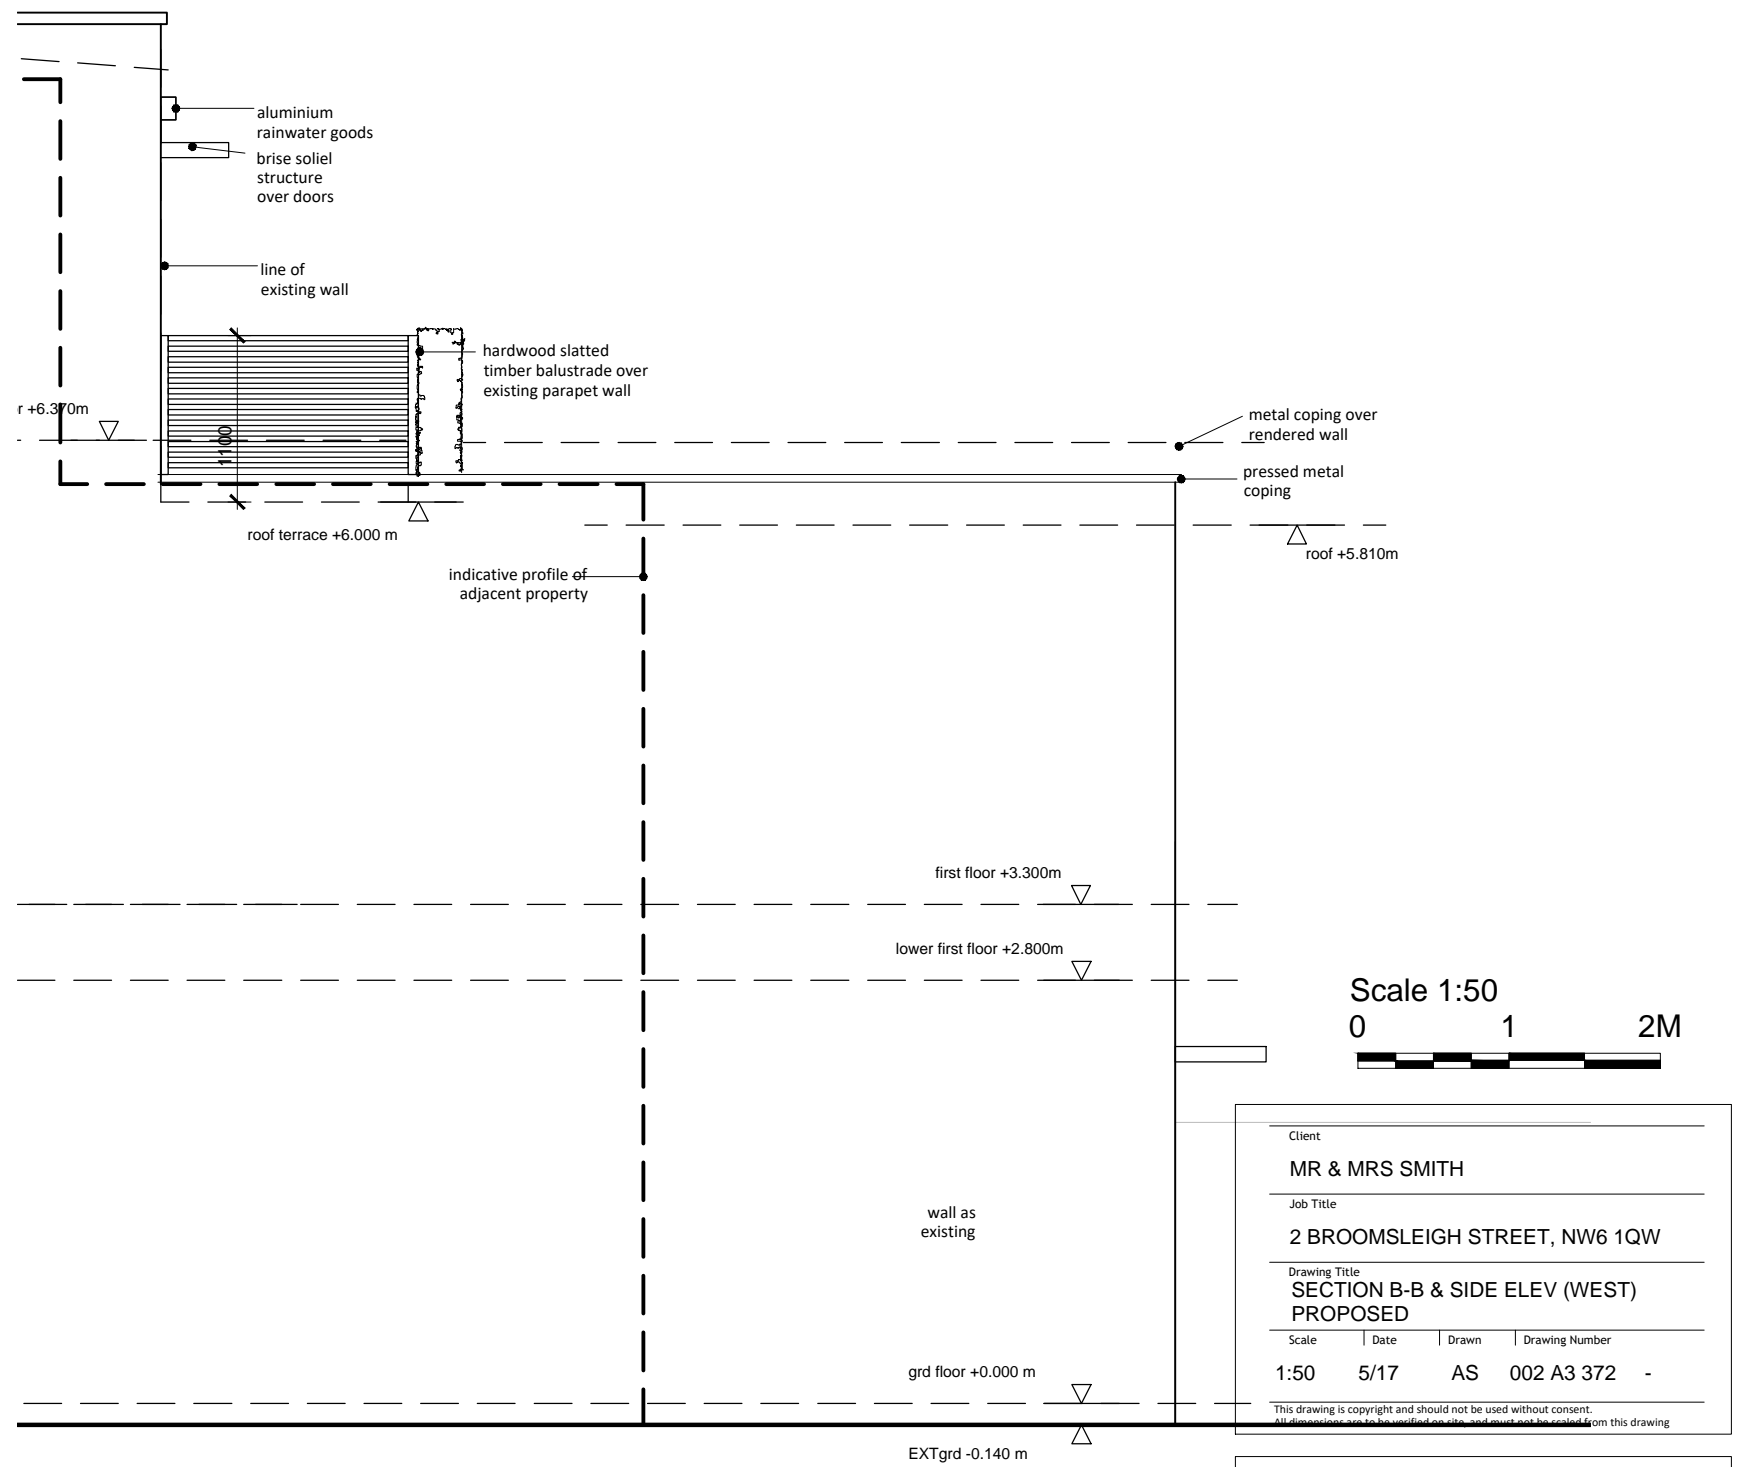

WEST ELEVATION - PROPOSED

Client  
MR & MRS SMITH

Job Title  
2 BROOMSLEIGH STREET, NW6 1QW

Drawing Title  
SECTION B-B & SIDE ELEV (WEST)  
PROPOSED

Scale	Date	Drawn	Drawing Number
1:50	5/17	AS	002 A3 372

This drawing is copyright and should not be used without consent.  
All dimensions are to be verified on site and must not be created from this drawing

**sketch ARCHITECTURE**

Registered address:  
37 Moring Road, London SW17 8DN  
Tel: +44 7411393199  
email: as@sketcharchitecture.co.uk  
web: in progress