




Queens Yard: West Elevation (Entrance door)

Queens Yard: South Elevation

Key Plan

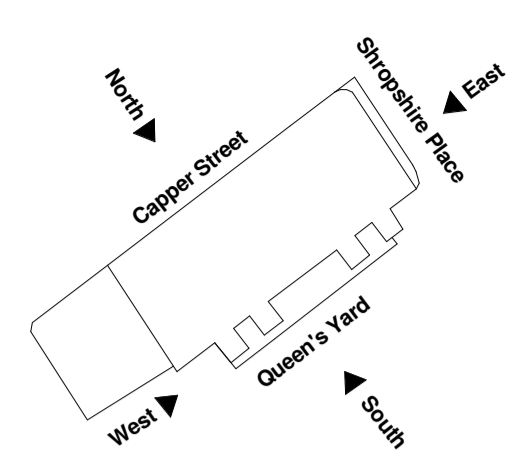

Key

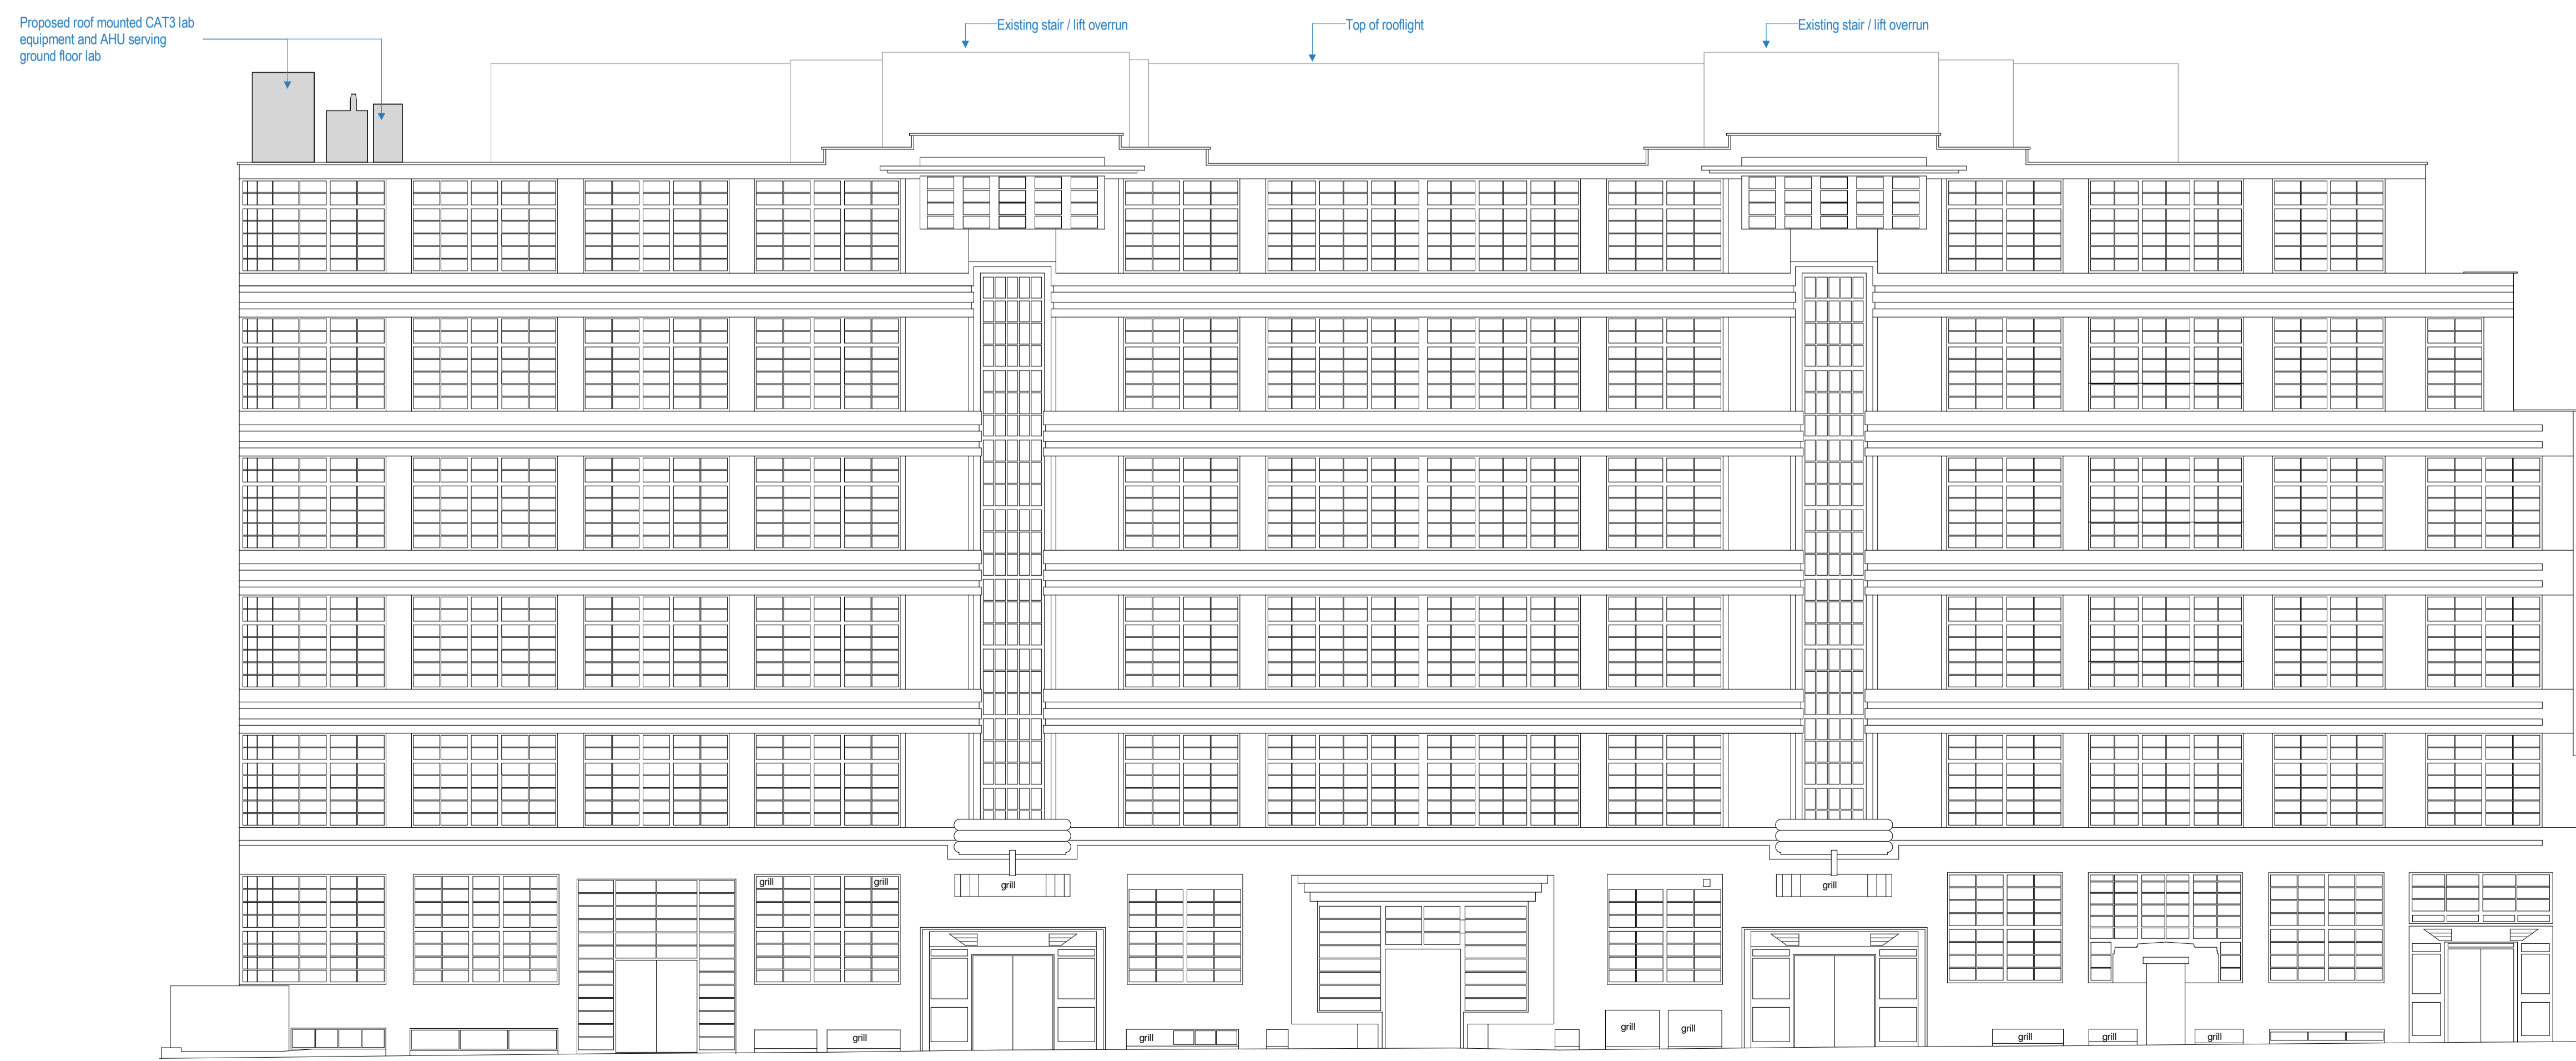 

Copper Street: North Elevation

A2	06.09.17	Issued For Planning/GJ	MLP
A1	17.03.30	Issued for Planning	GT
Rev	Date	Details/ Amended by	Sign

sonnemanntoon architects

Quality House
6-9 Quality Court
Chancery Lane
London WC2A 1HP
United Kingdom

tel: +44 (0)20 7580 8881
email: info@st-arch.co.uk
web: www.st-arch.co.uk

© This drawing is copyright

Do not scale this drawing. Architect to be informed of all discrepancies in dimensions. Contractor to check all dimensions on site.

Drawn	Status	Scale
SM	APPROVAL	1:100 @A1 1:200 @A3

Project title
HCA Labs

Drawing title
PROPOSED ELEVATIONS North & South Elevations

Drawing number	Revision
1370 (32) 001	A2

