


Design Coordinator
DYNAMIC DESIGN STUDIO
THE NEST, 19-20 YORK ROAD,
DÚN LAOGHAIRE, CO. DUBLIN, IRELAND

Mechanical, Electrical, Plumbing
C.J. DESIGN PARTNERSHIP LIMITED
BUILDING SERVICES CONSULTING ENGINEERS,
THE CHAPEL HOUSE, 66 BOURNE ROAD,
BEXLEY, KENT, DA5 1LU, U.K.

Structural Engineer
-

Revisions	
REV 0 - ISSUED TO LANDLORD FOR REVIEW AND APPROVAL	00.08.2017
REV 1 - ADVERTISEMENT CONSENT APPLICATION	14.09.2017
REV 2 - ADVERTISEMENT CONSENT APPLICATION	18.09.2017

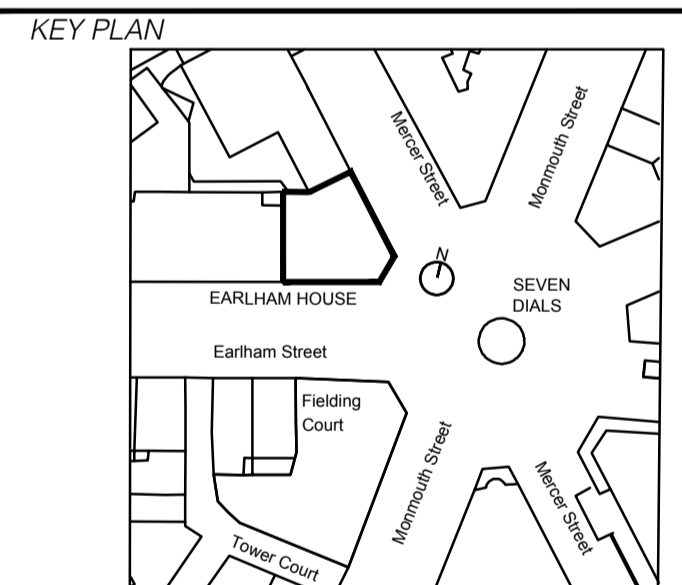

Client Specific Drawing Designation

A203

Project
SONOS
21-23, Earlam St,
London,
United Kingdom.

Drawing Title
**EXTERNAL ELEVATION / SHOP FRONT & SIGNAGE
DETAILS**

Scale
Seal & Signature

Drawing Date **AUGUST / 17**

Project No. **17064**


Drawn By

Checked By

Drawing No.

A-203.02


NAME
REG NO

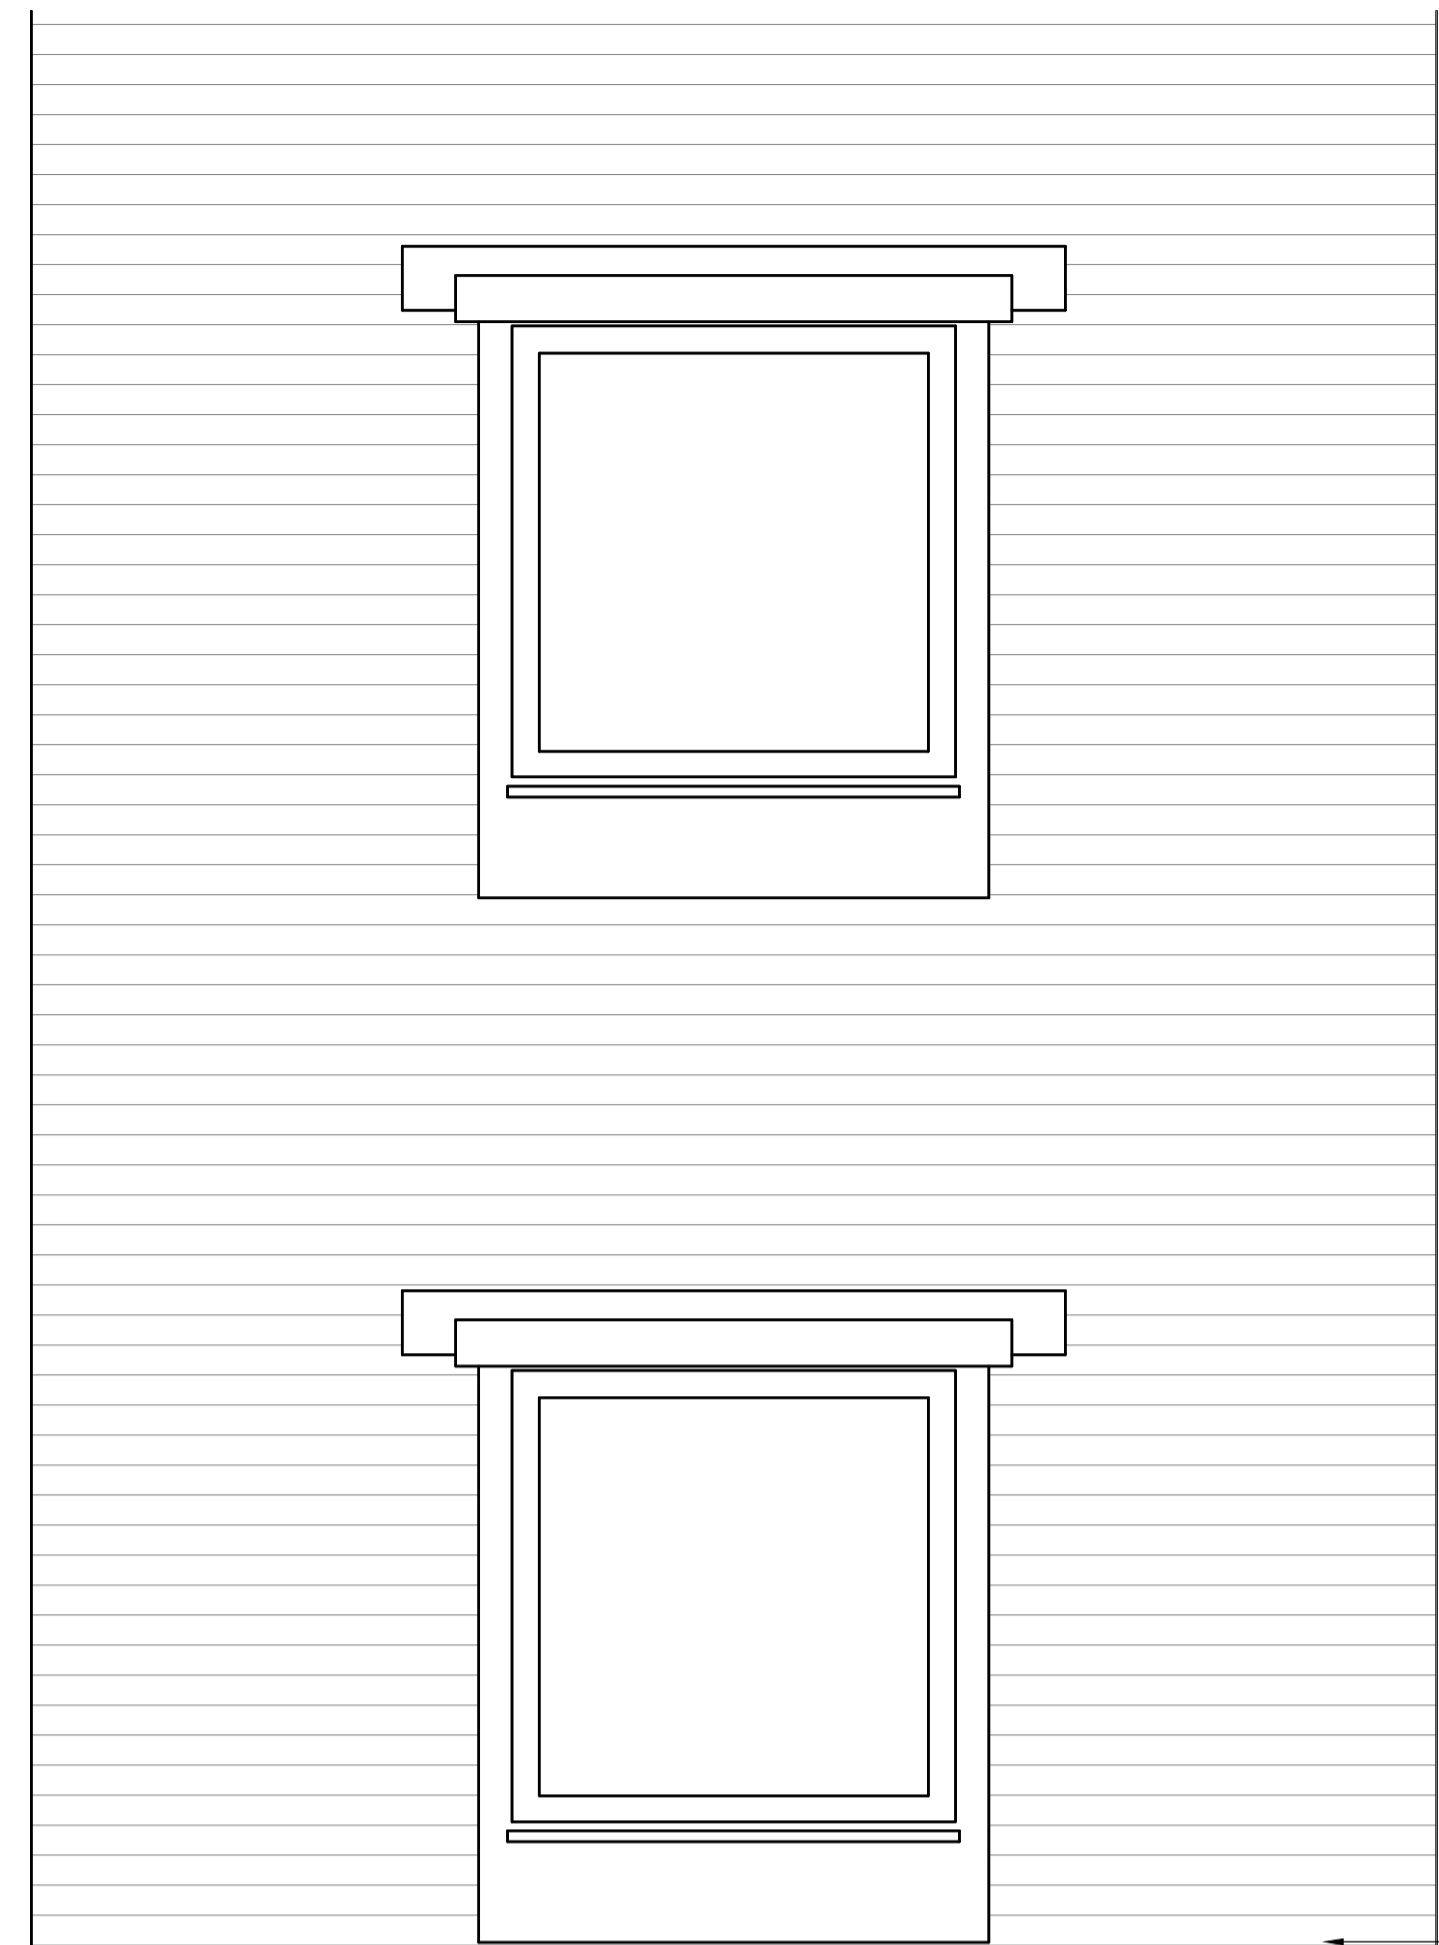

RED FACING BRICKWORK

SIGN TO BE CENTERED OVER
ENTRANCE DOOR

2
A-201

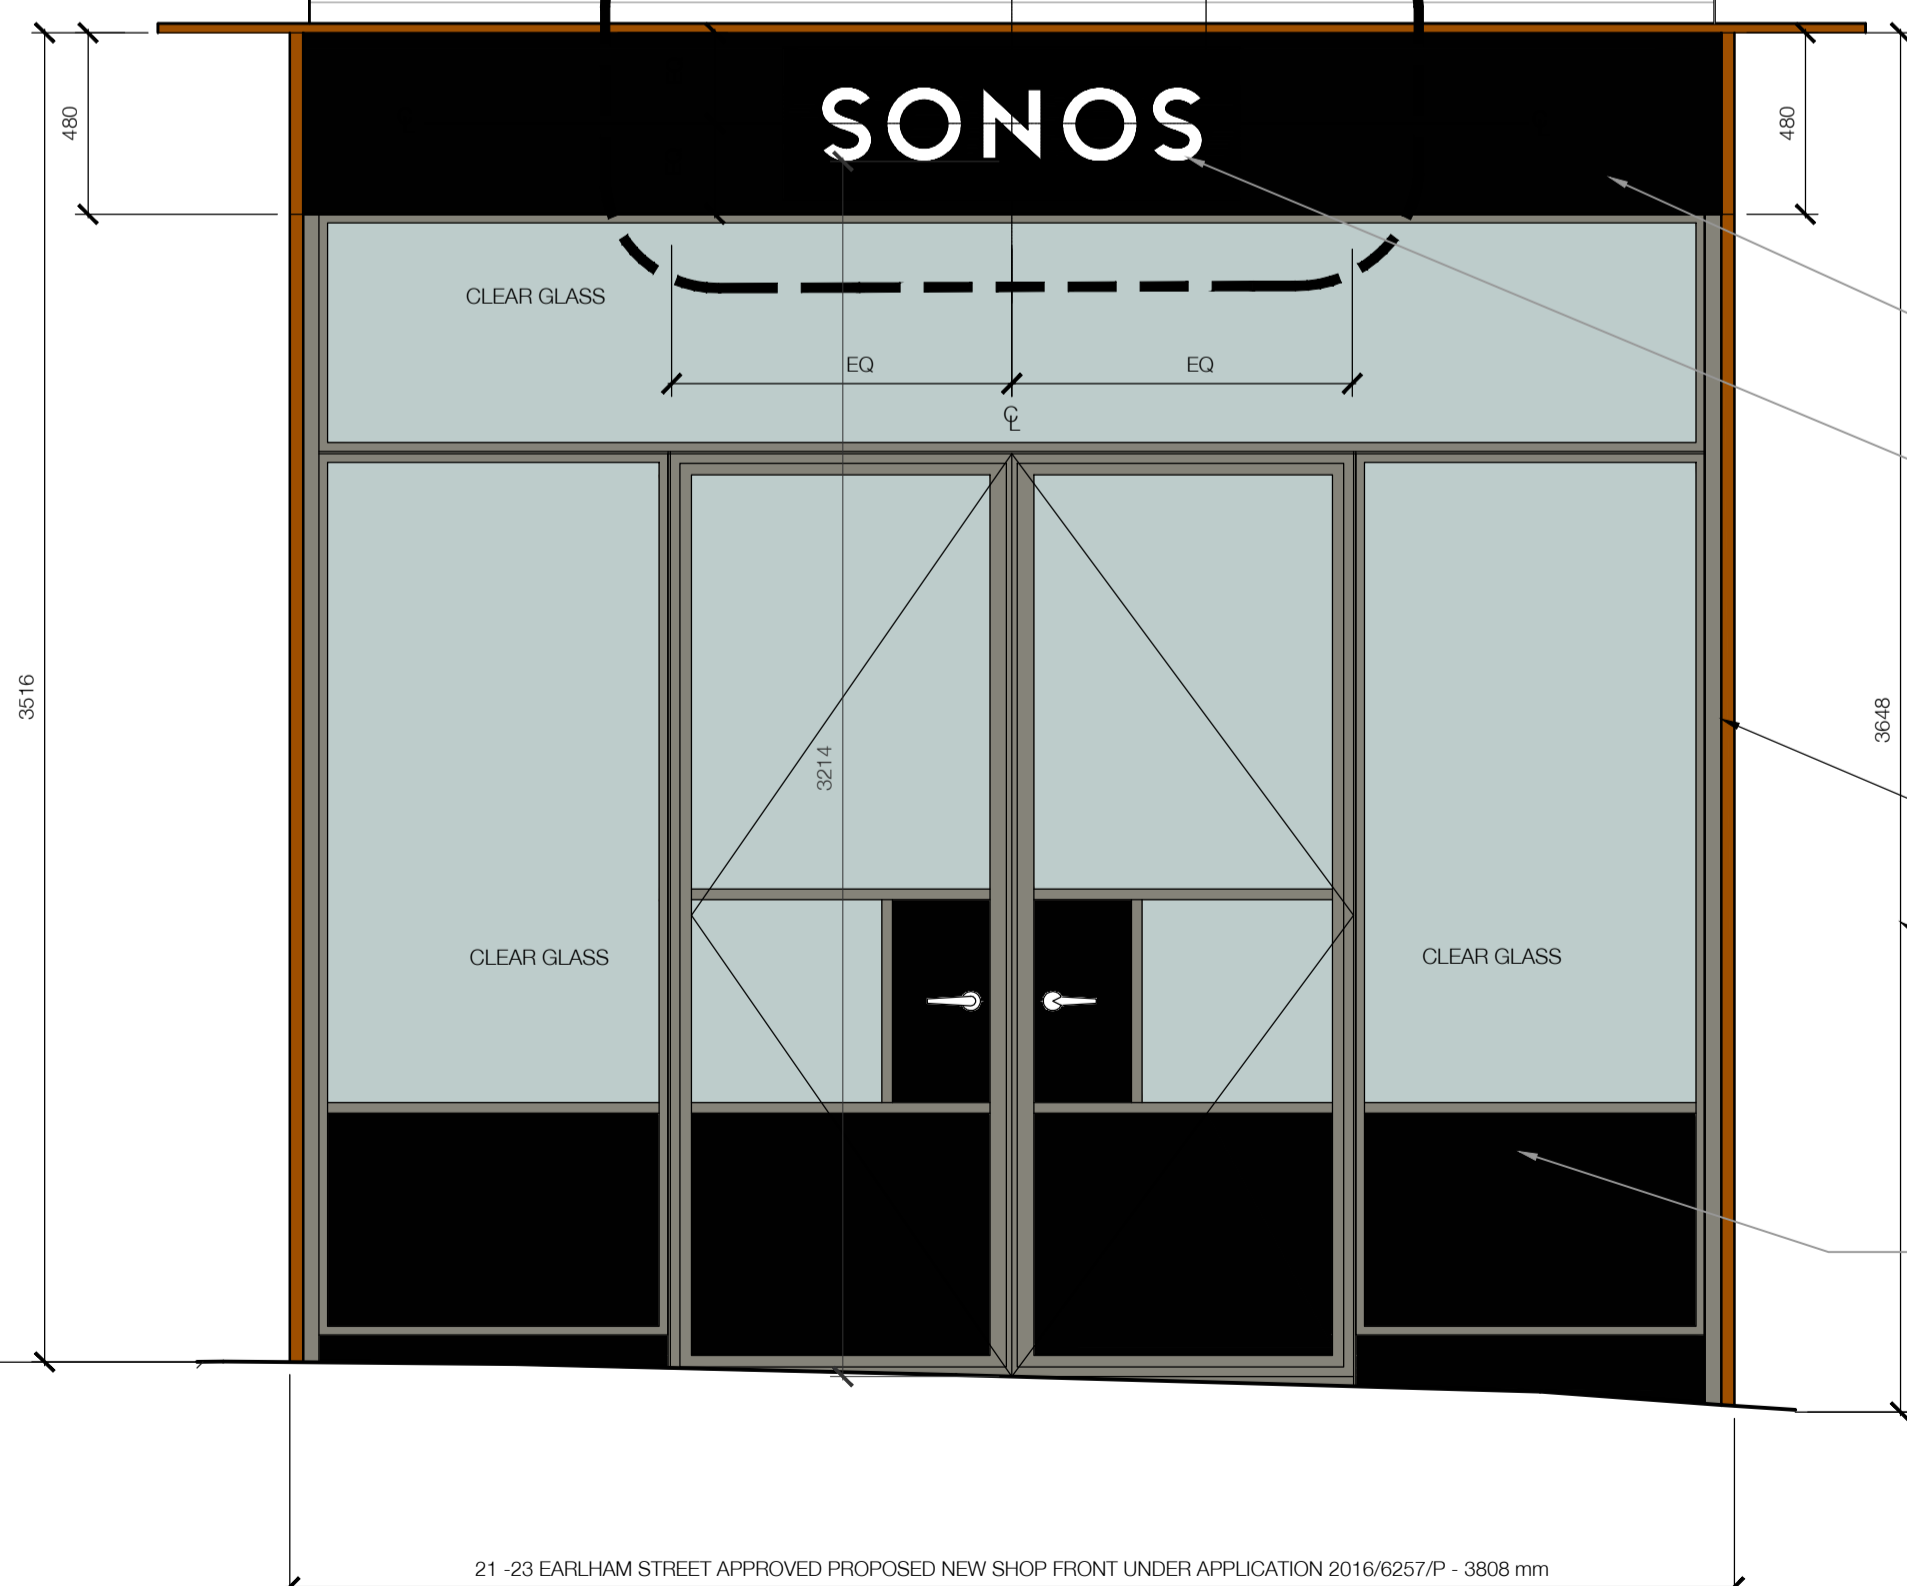

NEW PAINTED METAL FASCIA (BLACK)
APPROVED UNDER APPLICATION
2016/6257/P

"WHITE" CHANNEL LETTER (NON
ILLUMINATED) SIGN FIXED VIA STAND
OFFS TO BLACK FASCIA
BEHIND. REFER TO DETAILS SHEET.

BRONZE ANODISED ALUMINIUM
FRAMING APPROVED UNDER
APPLICATION 2016/6257/P

ALL SHOPFRONT DIMENSIONS ARE
ESTIMATED FROM LANDLORD'S
DRAWINGS. TO BE CONFIRMED ON
SITE BY G.C.

NEW PAINTED METAL FRAMED SHOP
FRONT (BLACK) APPROVED UNDER
APPLICATION 2016/6257/P


FFL UNIT
49.99 MM

21 - 23 EARLHAM STREET APPROVED PROPOSED NEW SHOP FRONT UNDER APPLICATION 2016/6257/P - 3808 mm

FFL UNIT
50.10 MM

2 PROPOSED SHOP FRONT ELEVATION


SCALE: 1 = 20

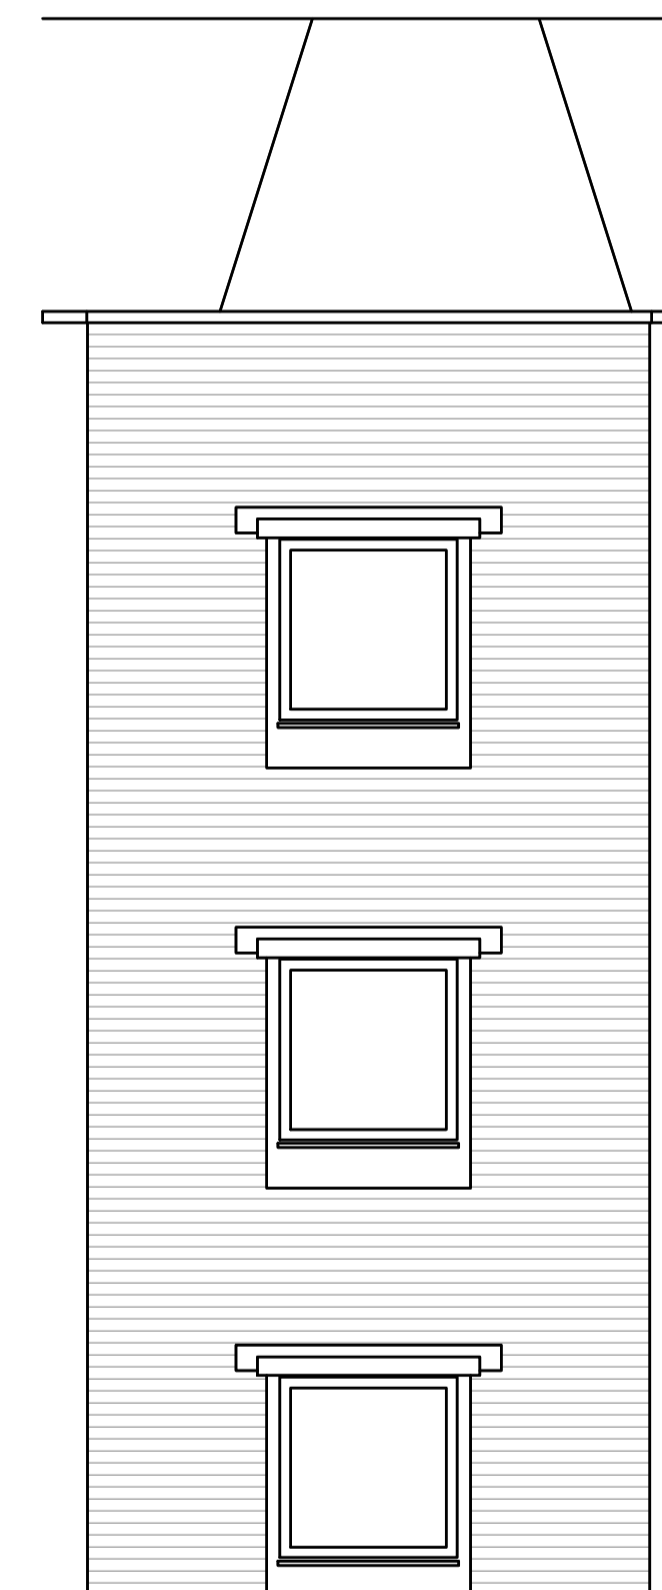

RED FACING BRICKWORK

SIGN TO BE CENTERED
OVER ENTRANCE DOOR

2
A-203

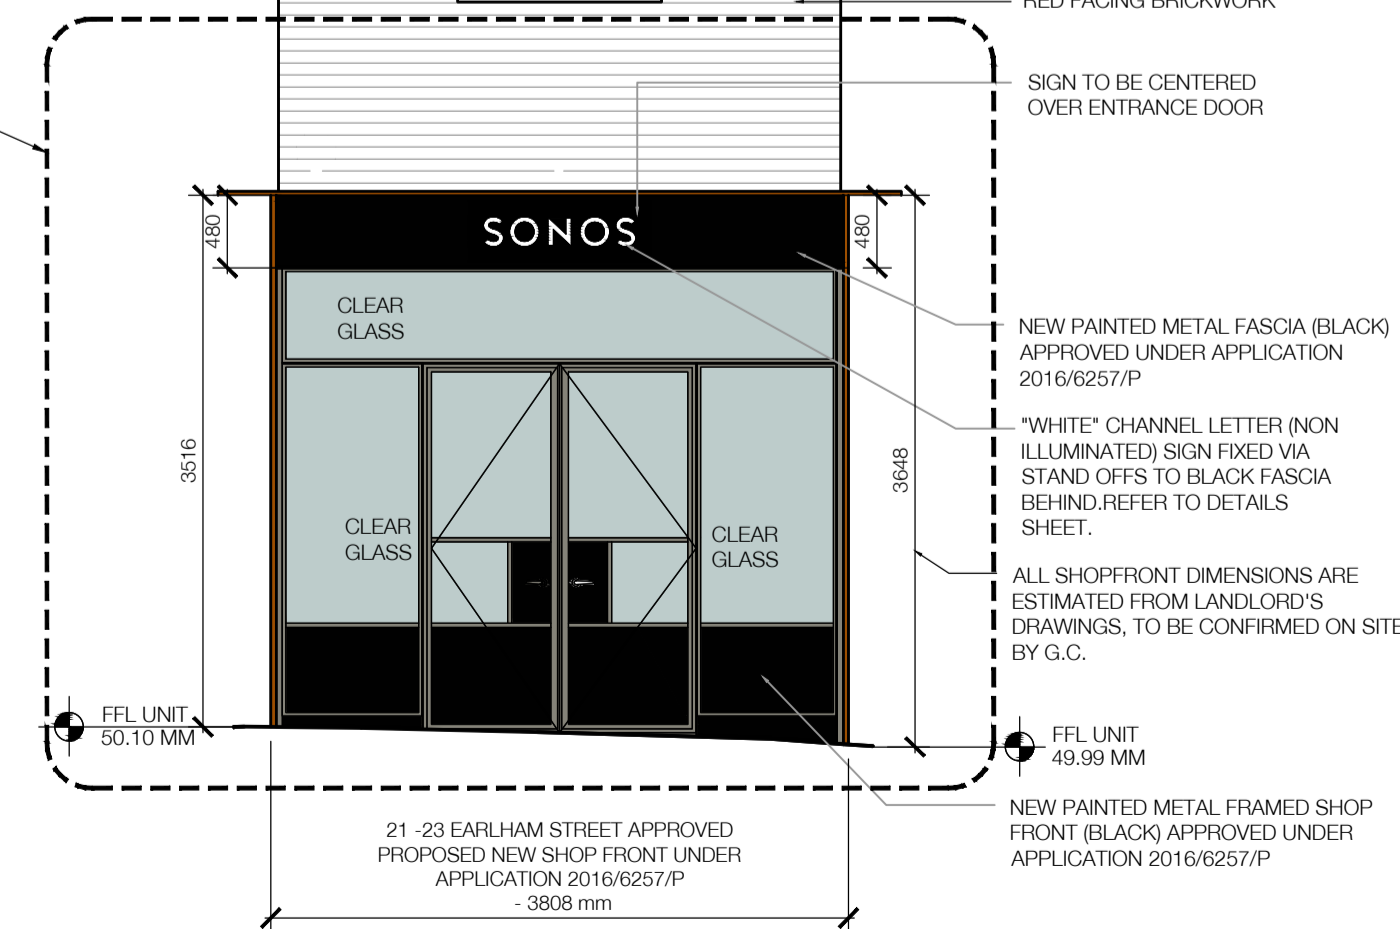

NEW PAINTED METAL FASCIA (BLACK)
APPROVED UNDER APPLICATION
2016/6257/P

"WHITE" CHANNEL LETTER (NON
ILLUMINATED) SIGN FIXED VIA
STAND OFFS TO BLACK FASCIA
BEHIND. REFER TO DETAILS
SHEET.

ALL SHOPFRONT DIMENSIONS ARE
ESTIMATED FROM LANDLORD'S
DRAWINGS. TO BE CONFIRMED ON
SITE BY G.C.

NEW PAINTED METAL FRAMED SHOP
FRONT (BLACK) APPROVED UNDER
APPLICATION 2016/6257/P

FFL UNIT
49.99 MM

FFL UNIT
50.10 MM

21 - 23 EARLHAM STREET APPROVED PROPOSED NEW SHOP FRONT UNDER APPLICATION 2016/6257/P - 3808 mm

1 PROPOSED SHOP FRONT ELEVATION

SCALE: 1 = 50