

Design Coordinator  
 DYNAMIC DESIGN STUDIO  
 THE NEST, 19-20 YORK ROAD,  
 DÚN LAOGHAIRE, CO. DUBLIN, IRELAND


Mechanical, Electrical, Plumbing  
 C.J. DESIGN PARTNERSHIP LIMITED  
 BUILDING SERVICES CONSULTING ENGINEERS,  
 THE CHAPEL HOUSE, 66 BOURNE ROAD,  
 BEXLEY, KENT, DA5 1LU, U.K.

Structural Engineer  
 -

Revisions

REV 0 - ISSUED TO LANDLORD FOR REVIEW AND APPROVAL	00.08.2017
REV 1 - ADVERTISEMENT CONSENT APPLICATION	14.09.2017
REV 2 - ADVERTISEMENT CONSENT APPLICATION	18.09.2017

KEY PLAN

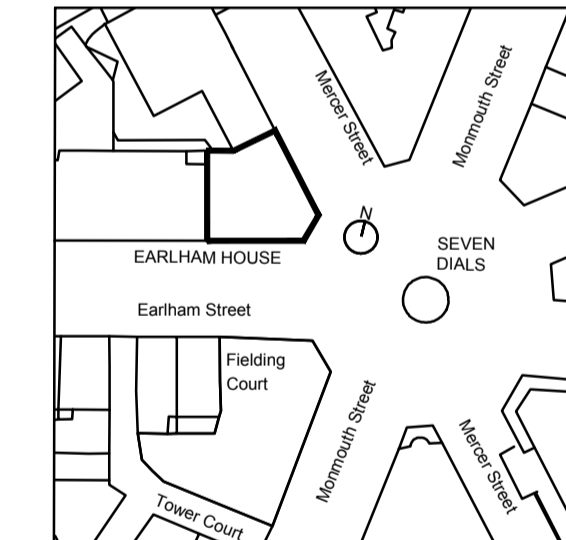

Client Specific Drawing Designation

# A204

Project  
**SONOS**  
 21-23, Earlam St,  
 London,  
 United Kingdom.

Drawing Title  
**EXTERNAL ELEVATION / SHOP FRONT & SIGNAGE DETAILS**

Scale

Seal & Signature

Drawing Date **AUGUST / 17**  
 Project No. **17064**  
 Drawn By \_\_\_\_\_  
 Checked By \_\_\_\_\_  
 Drawing No.

NAME  
 REG NO


**A-204.02**



2  
 A-204  
 NEW PAINTED METAL FASCIA (BLACK) APPROVED UNDER APPLICATION 2016/6257/P  
 BRONZE ANODISED ALUMINUM FRAMING APPROVED UNDER APPLICATION 2016/6257/P  
 PROJECTING BLADE SIGN APPROVED UNDER APPLICATION 2016/6257/P  
 "WHITE" CHANNEL LETTER (NON ILLUMINATED) SIGN FIXED VIA STAND OFFS TO BLACK FASCIA BEHIND. REFER TO DETAILS SHEET.  
 ALL SHOPFRONT DIMENSIONS ARE ESTIMATED FROM LANDLORD'S DRAWINGS. TO BE CONFIRMED ON SITE BY G.C.  
 NEW PAINTED METAL FRAMED SHOP FRONT (BLACK) APPROVED UNDER APPLICATION 2016/6257/P  
 FFL UNIT  
 49.98 MM

21-23 EARLAM STREET APPROVED PROPOSED NEW SHOP FRONT - 8711mm

**1 PROPOSED SHOP FRONT ELEVATION**  
 SCALE: 1 = 50

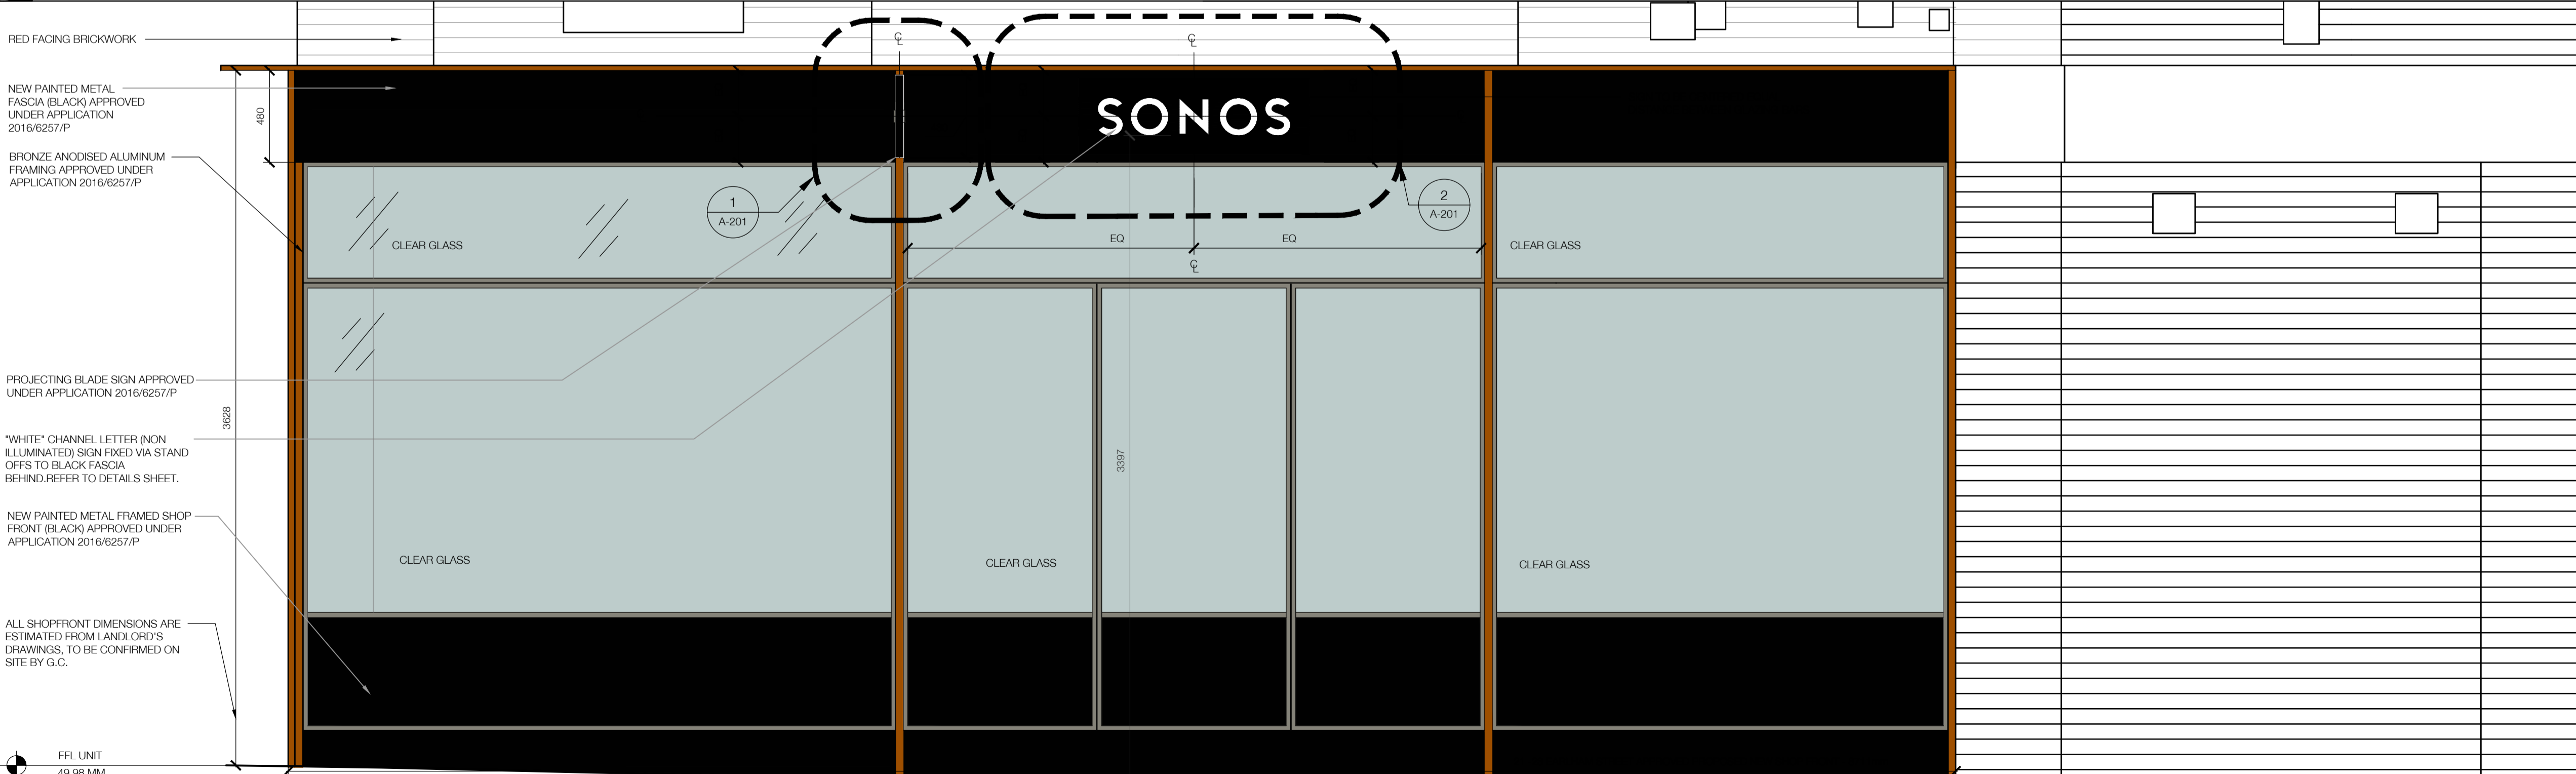

RED FACING BRICKWORK  
 NEW PAINTED METAL FASCIA (BLACK) APPROVED UNDER APPLICATION 2016/6257/P  
 BRONZE ANODISED ALUMINUM FRAMING APPROVED UNDER APPLICATION 2016/6257/P  
 PROJECTING BLADE SIGN APPROVED UNDER APPLICATION 2016/6257/P  
 "WHITE" CHANNEL LETTER (NON ILLUMINATED) SIGN FIXED VIA STAND OFFS TO BLACK FASCIA BEHIND. REFER TO DETAILS SHEET.  
 NEW PAINTED METAL FRAMED SHOP FRONT (BLACK) APPROVED UNDER APPLICATION 2016/6257/P  
 ALL SHOPFRONT DIMENSIONS ARE ESTIMATED FROM LANDLORD'S DRAWINGS. TO BE CONFIRMED ON SITE BY G.C.  
 FFL UNIT  
 49.98 MM

**2 PROPOSED SHOP FRONT ELEVATION**  
 SCALE: 1 = 20