

Design Coordinator
DYNAMIC DESIGN STUDIO
THE NEST, 19-20 YORK ROAD,
DUN LAOGHAIRE, CO. DUBLIN, IRELAND

Mechanical, Electrical, Plumbing
C.J. DESIGN PARTNERSHIP LIMITED
BUILDING SERVICES CONSULTING ENGINEERS,
THE CHAPEL HOUSE, 66 BOURNE ROAD,
BEXLEY, KENT, DA5 1LU, U.K.


Structural Engineer

Revisions	
REV 0 - ISSUED TO LANDLORD FOR REVIEW AND APPROVAL	00.08.2017
REV 1 - ADVERTISEMENT CONSENT APPLICATION	14.09.2017
REV 2 - ADVERTISEMENT CONSENT APPLICATION	18.09.2017




1 PROPOSED SHOP FRONT ELEVATION

SCALE: 1 = 50

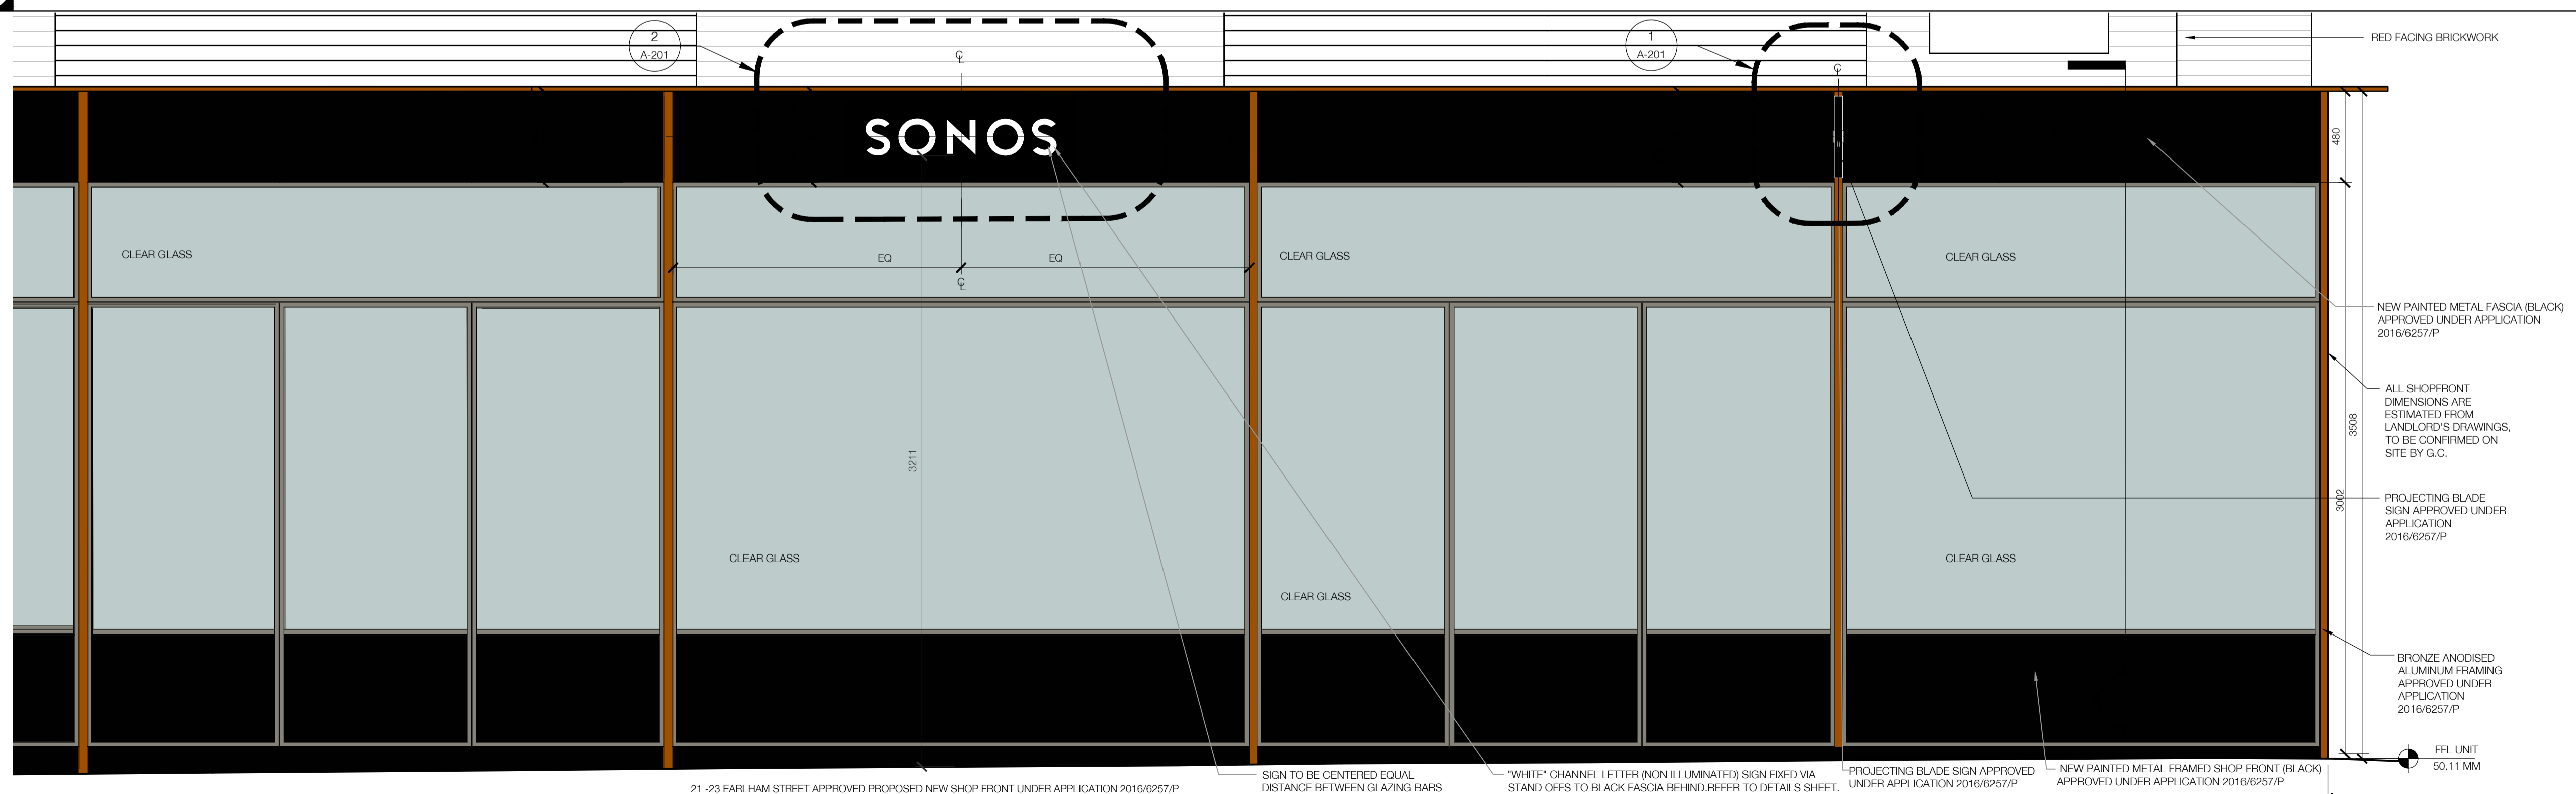

2 PROPOSED SHOP FRONT ELEVATION

SCALE: 1 = 20

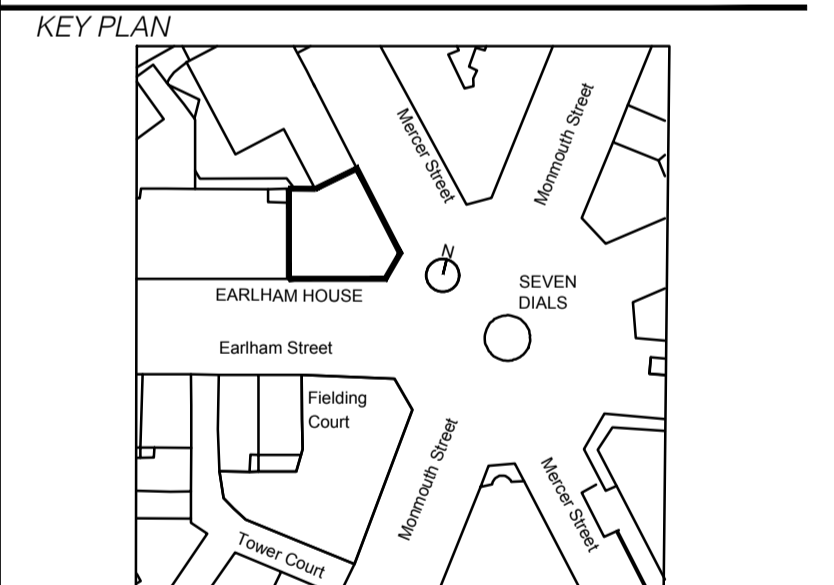

Client Specific Drawing Designation

A202

Project
SONOS
21-23, Earham St,
London,
United Kingdom.

Drawing Title
EXTERNAL ELEVATION / SHOP FRONT & SIGNAGE DETAILS

Scale
Seal & Signature

Drawing Date **AUGUST / 17**

Project No. **17064**

Drawn By

Checked By

Drawing No.

A-202.02

NAME
REG NO