




REVISIONS	
A	Window transom arrangement amended 18/07/17 INE MIG
B	Amendments as discussed with planning department 17/08/17 VAP MIG
C	Updated in accordance with Client design intent 14/09/17 VAP MIG

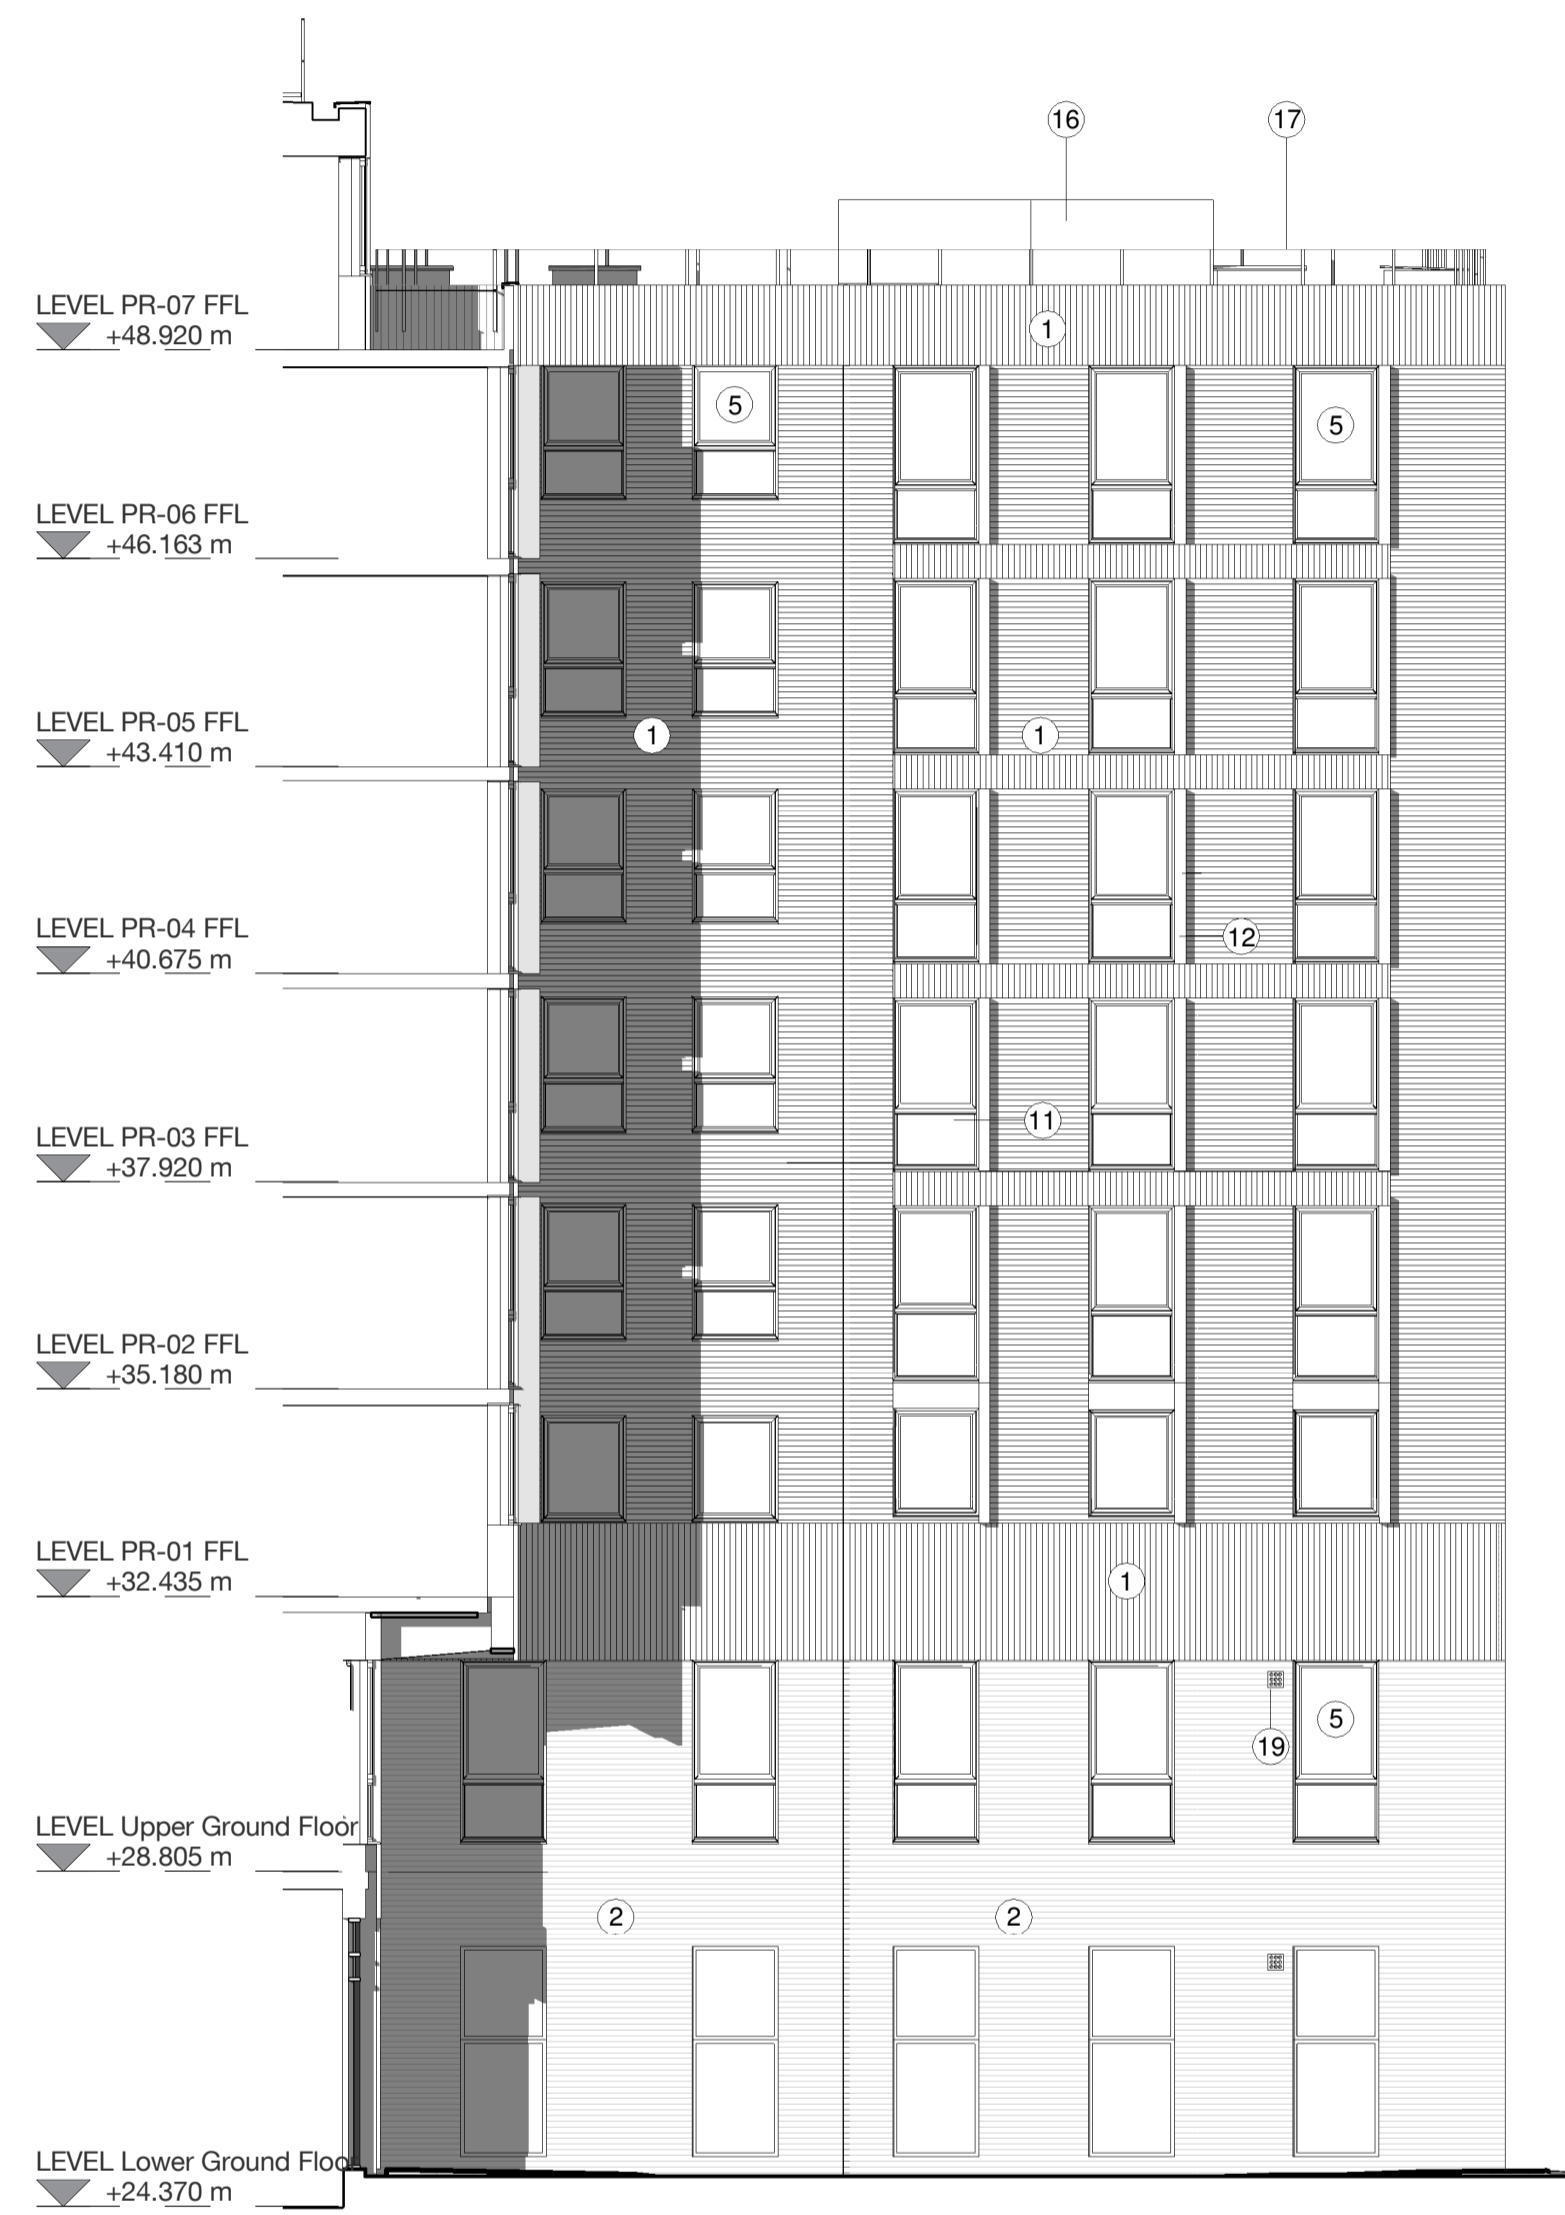

North West Elevation X - X

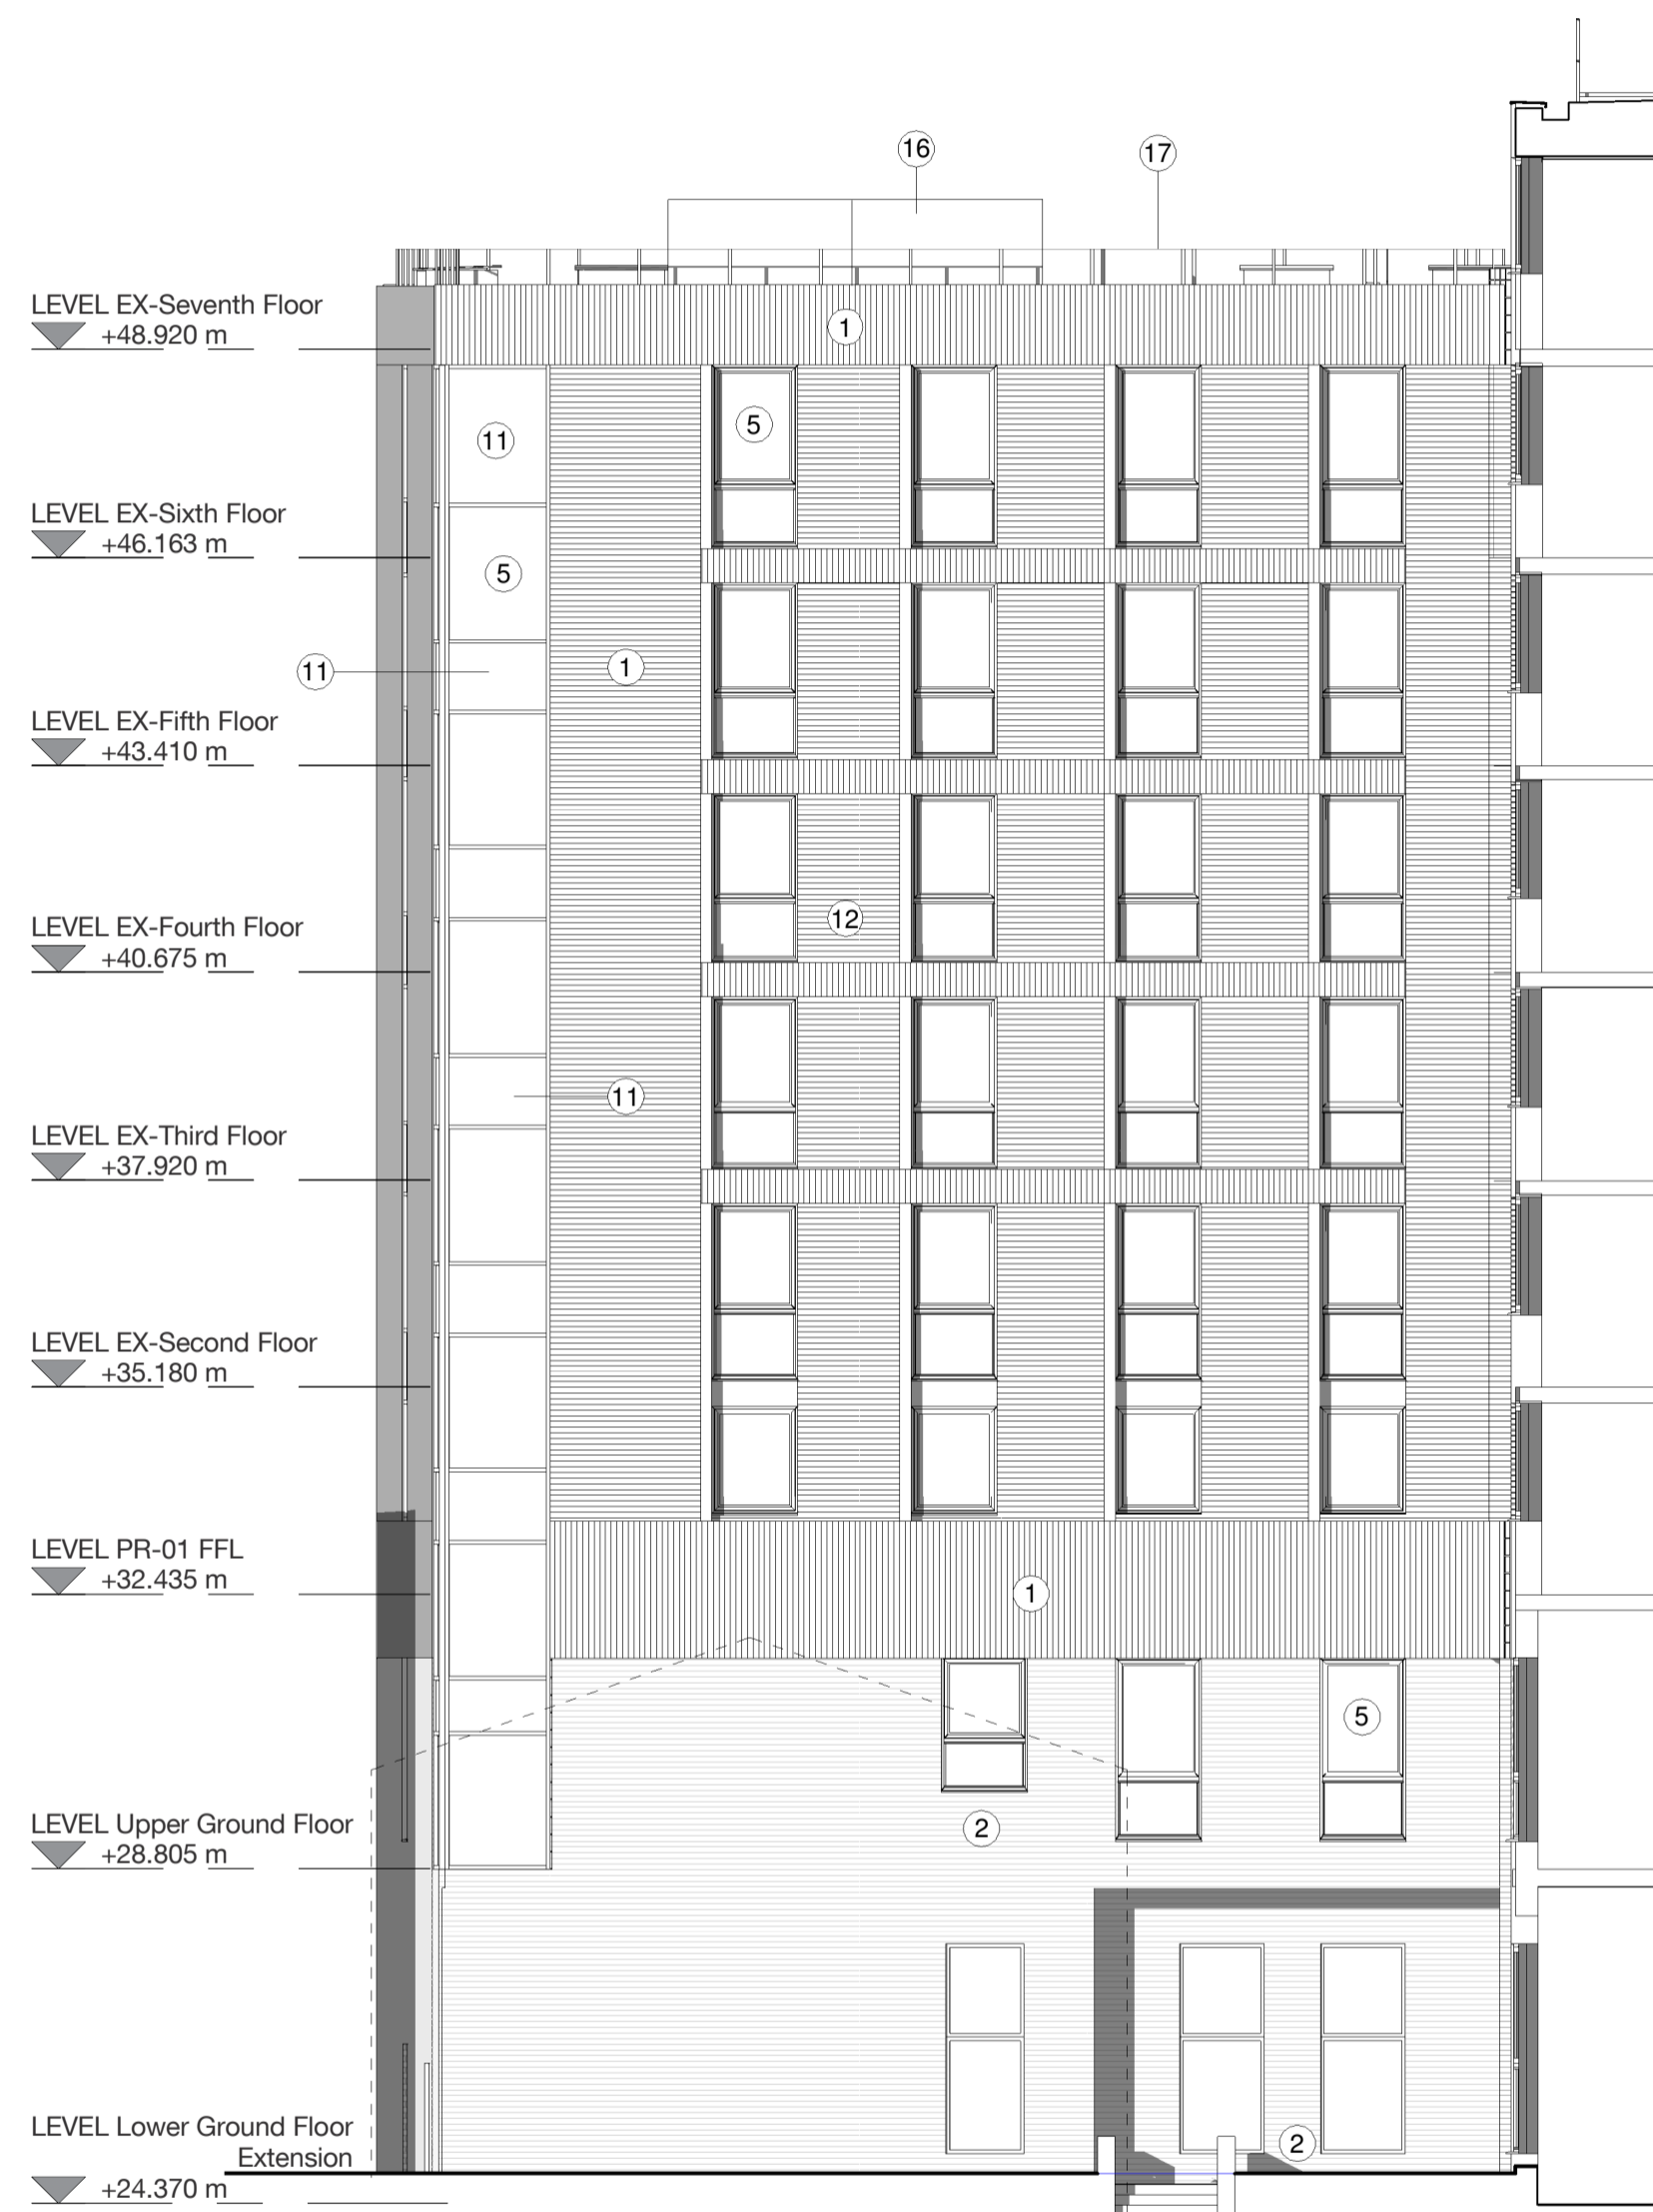

South East Elevation Y - Y

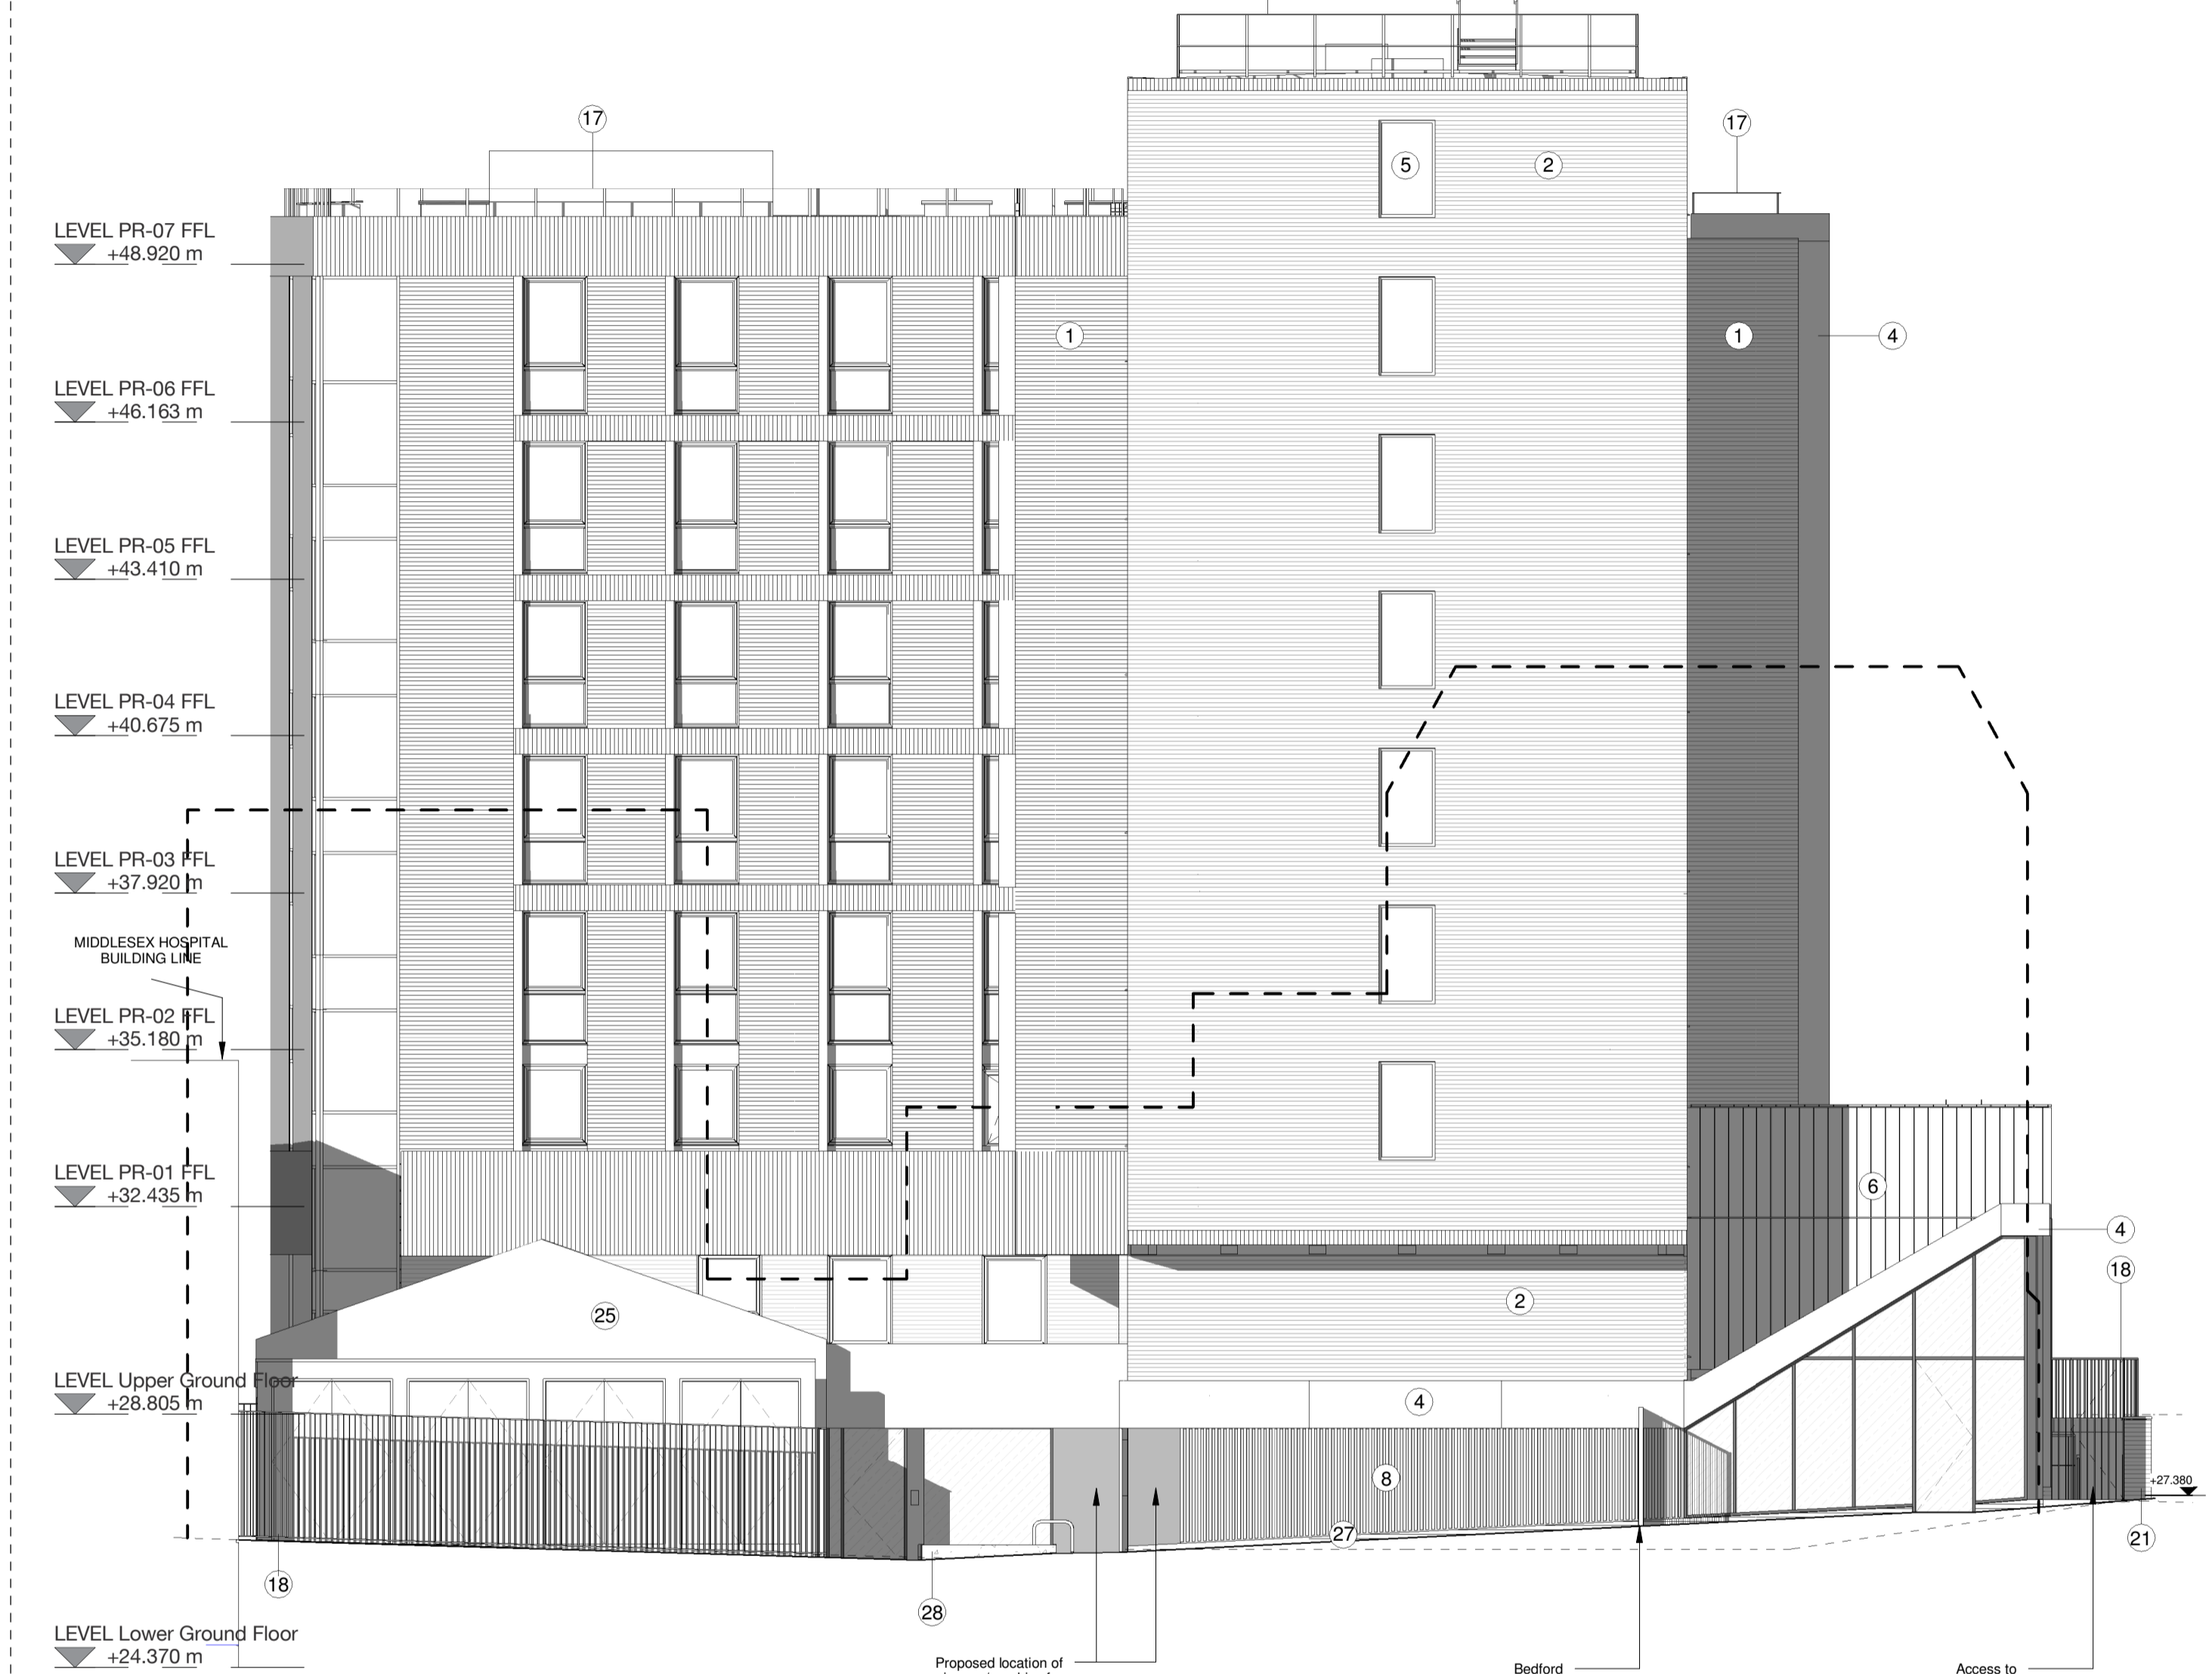

South East Elevation Z - Z

Material Key

- |  |                              |                                    |
|--|------------------------------|------------------------------------|
| 1. Brick type 1                        | 12. Metal fin                | 24. Existing Glazed Screen         |
| 2. Brick type 2                        | 13. New opaque window        | 25. Existing Brickwork             |
| 3. Brick type 1 Feature Bond           | 14. New Windows              | 26. Smoke Vent Pavement Lights     |
| 4. Pre-cast Stone Cladding             | 15. Metal Fascia             | 27. Bespoke Precast concrete kerb  |
| 5. New window with PPC aluminium frame | 16. Acoustic screen to plant | 28. Bespoke Precast concrete bench |
| 6. Glazed Ceramic panels               | 17. Steel Handrail           |                                    |
| 7. Fair Faced concrete                 | 18. Steel Railing            |                                    |
| 8. Glazed ceramic baguettes            | 19. Air brick                |                                    |
| 9. Back painted glass                  | 20. GRC                      |                                    |
| 10. Render                             | 21. Brick Type 3             |                                    |
| 11. Metal spandrel panels              | 22. Vertical louvres         |                                    |
|  | 23. Dry riser inlet          |                                    |

PLANNING

**DLA ARCHITECTURE**  
 www.dla-architecture.co.uk  
 1 Naorci Street | Clerkenwell  
 LONDON | WC1X 0GB  
 T: 0207 553 3030 E: info@dl-architecture.co.uk

**PROJECT**  
 Astor College, UCL

**TITLE**  
 PROPOSED REAR ELEVATIONS

**SCALE**  
 As indicated @ A1

**DATE**  
 03/06/17

**DRAWN**  
 DG

**REVIEWED**  
 MJP

**DRAWING NO**  
 2015.318\_1252

**REVISION**  
 C

**FILE PATH**  
 T:\2015\2015-318\CAD\04-Revit  
 -\2015.318-B01-XX-M3-AR-Astor\_Planning.rvt

