
 
 


For Construction Purposes:
 - Do not scale this drawing.
 - All dimensions and levels to be checked on site.
 - Discrepancies to be reported to Richard Mitzman Architects before proceeding.
 - If in any doubt about information on this drawing contact Richard Mitzman Architects.

Revisions

concrete

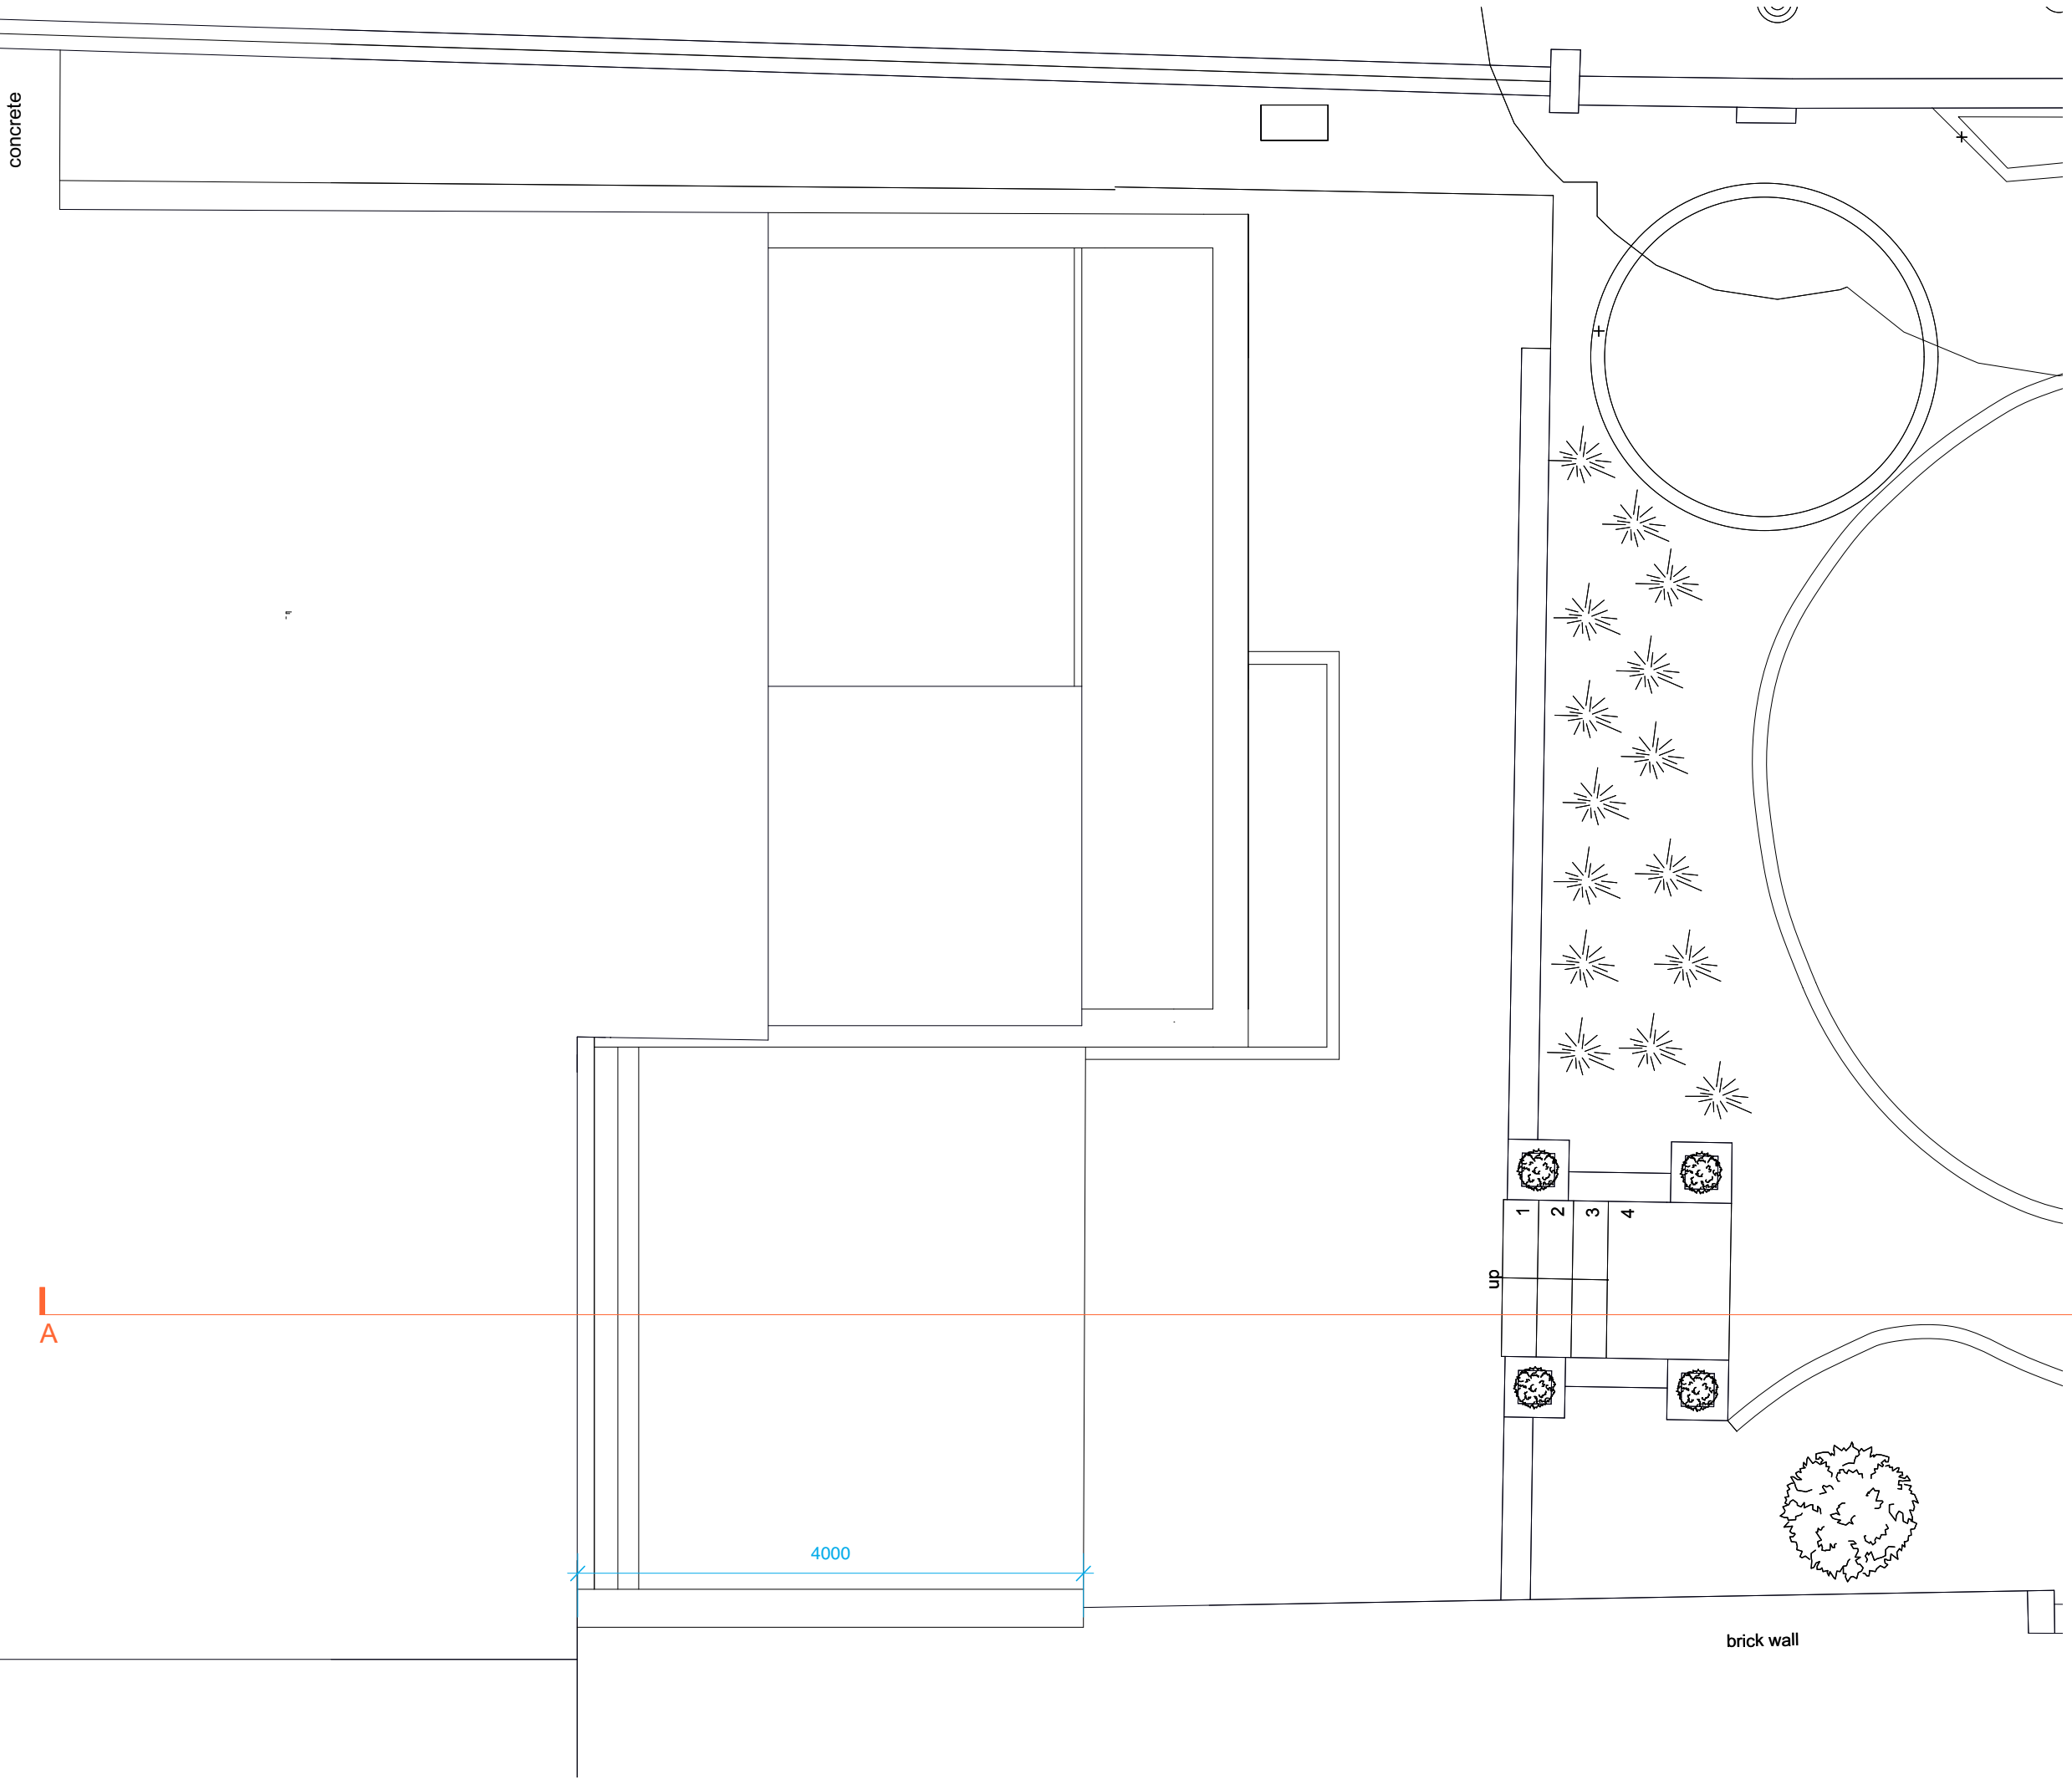

R.M.A. RICHARD MITZMAN architects llp
 020 7722 8525 Unit 1 Primrose Mews
 mail@richardmitzman.com Sharpleshall Street
 www.richardmitzman.com London NW1 8YW

client
 Julia & Robert Fenn

project
 96 Greencroft Gardens
 London
 NW6 3PH
drawing title
 Roof Plan

status
 Planning

scale 1:50@A3 **drawn by** --

date created 25.09.17 **file reference** 277-A-P-Bldg

drawing no. 277-DWG-101 **revision** -