




DO NOT SCALE FROM THIS DRAWING.  
ALL DIMENSION TO BE CHECKED ON SITE.  
COPYRIGHT RESERVED

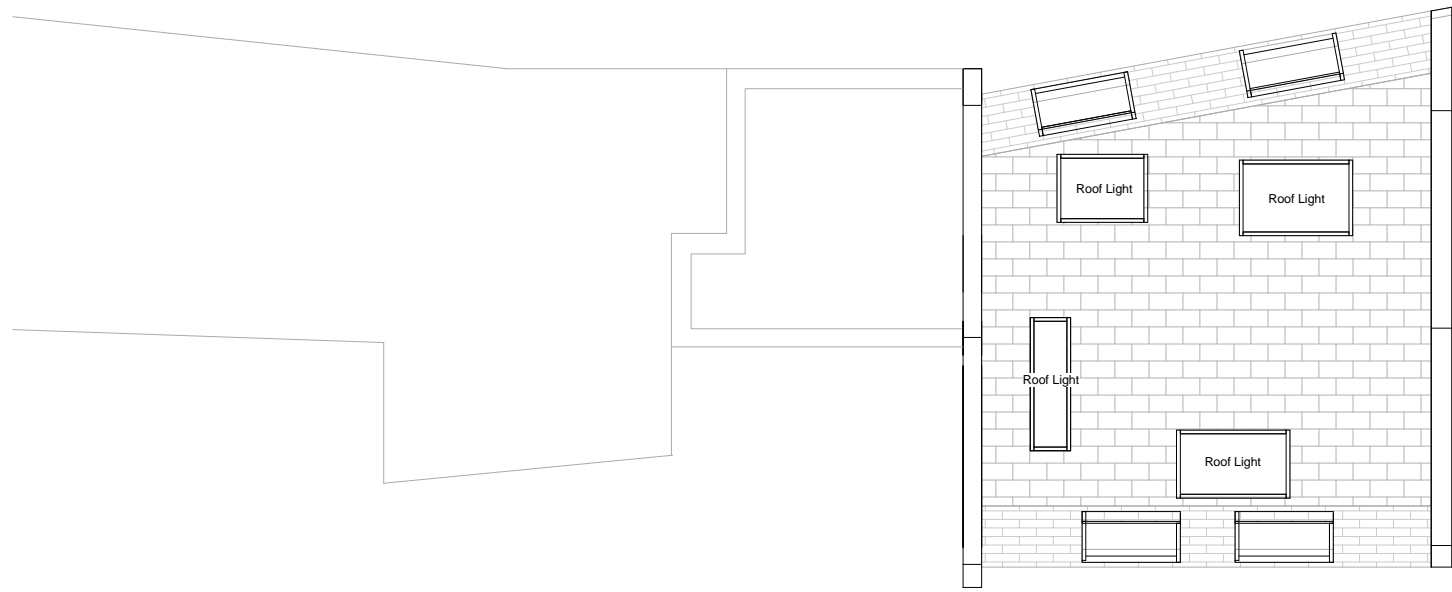

ROOF PLAN 1:100

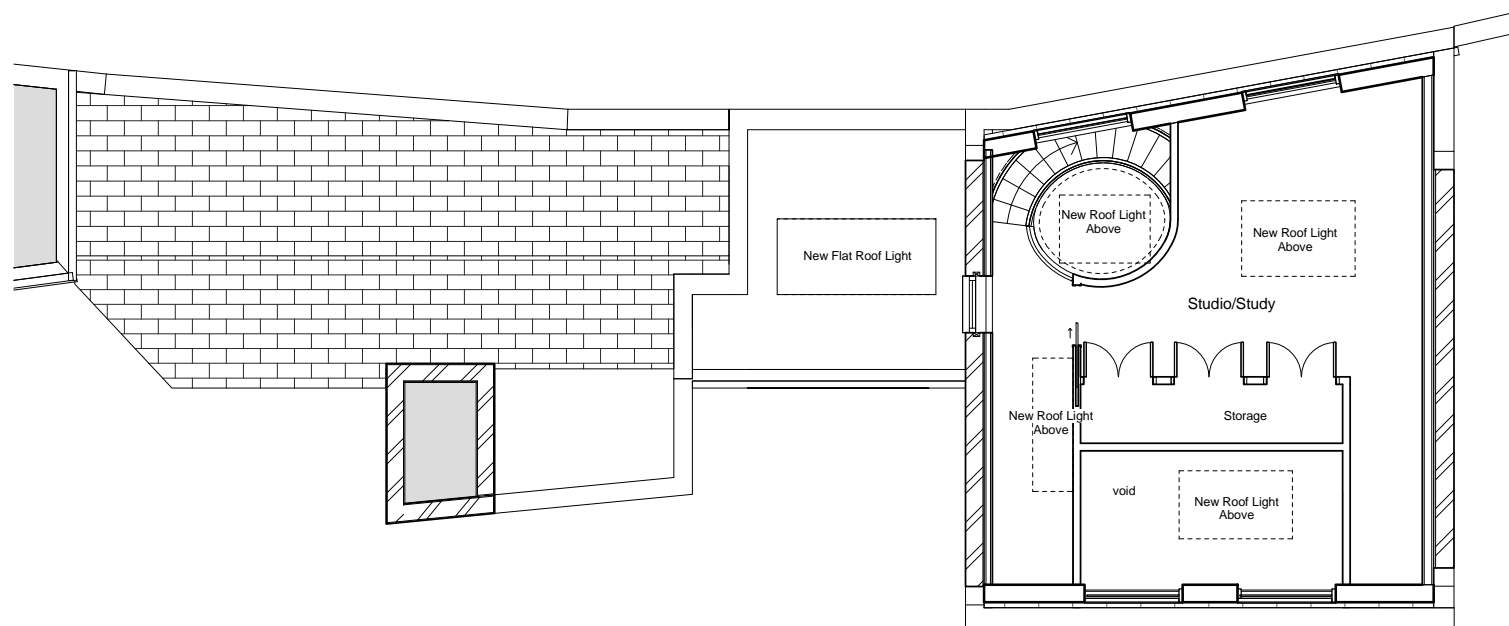

2ND FLOOR PLAN 1:100

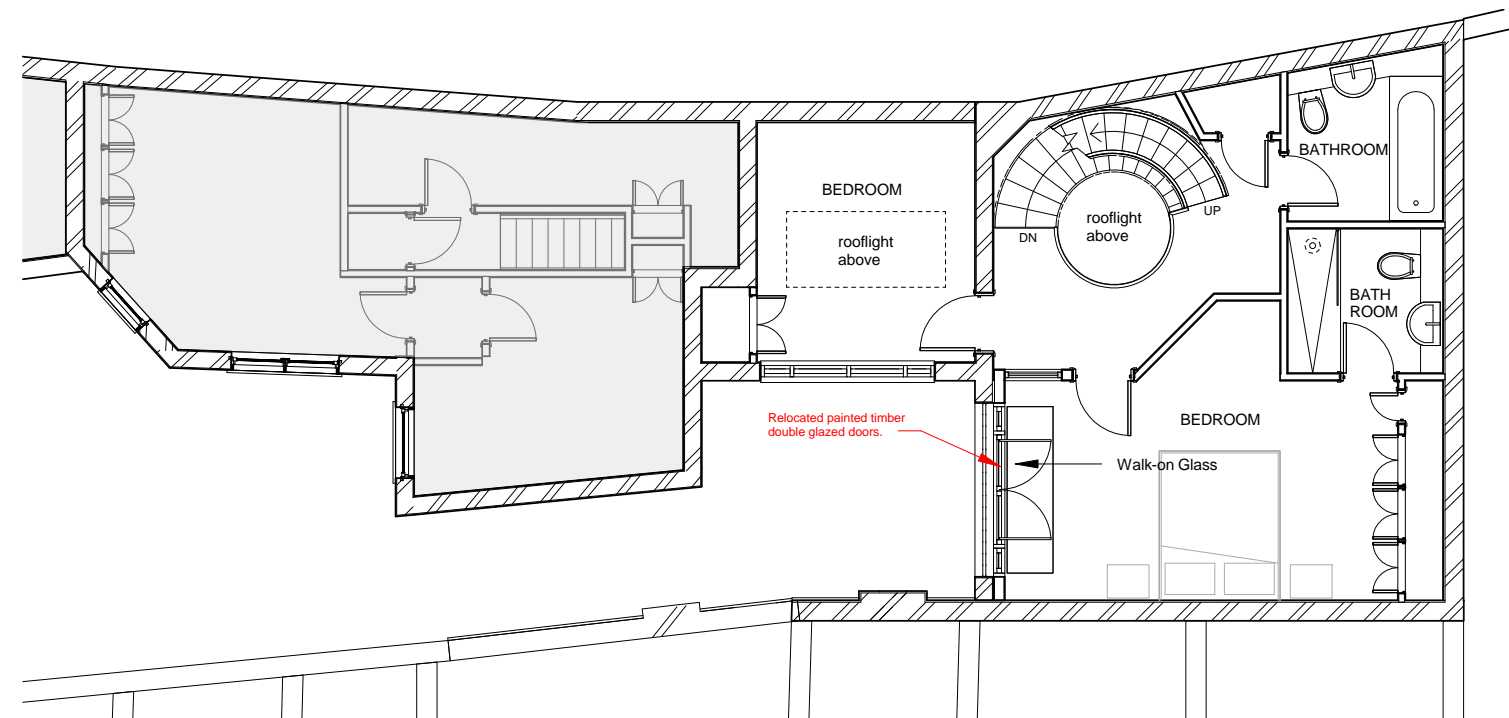

1ST FLOOR PLAN 1:100

B	Non-material amendment	SR	04/09/17
A	Planning officer's comments addressed	SR	05/01/17
REV/ ISSUE	NOTE	DRN	DATE

SCALE	DATE	DRN	CHK
1:100	03/08/2016	NM	PH

PROJECT  
**Mayfair Mews**  
NW1 8UU

DRAWING  
**Proposed Upper Floor and Roof Plans**

**bubble architects** 460 MUSWELL HILL BROADWAY  
LONDON N10 1BS  
WWW.BUBBLEARCHITECTS.CO.UK

JOB NO	DRAWING NO	REV
016019	P-01-D-009	B