




DO NOT SCALE FROM THIS DRAWING.
ALL DIMENSION TO BE CHECKED ON SITE.
COPYRIGHT RESERVED

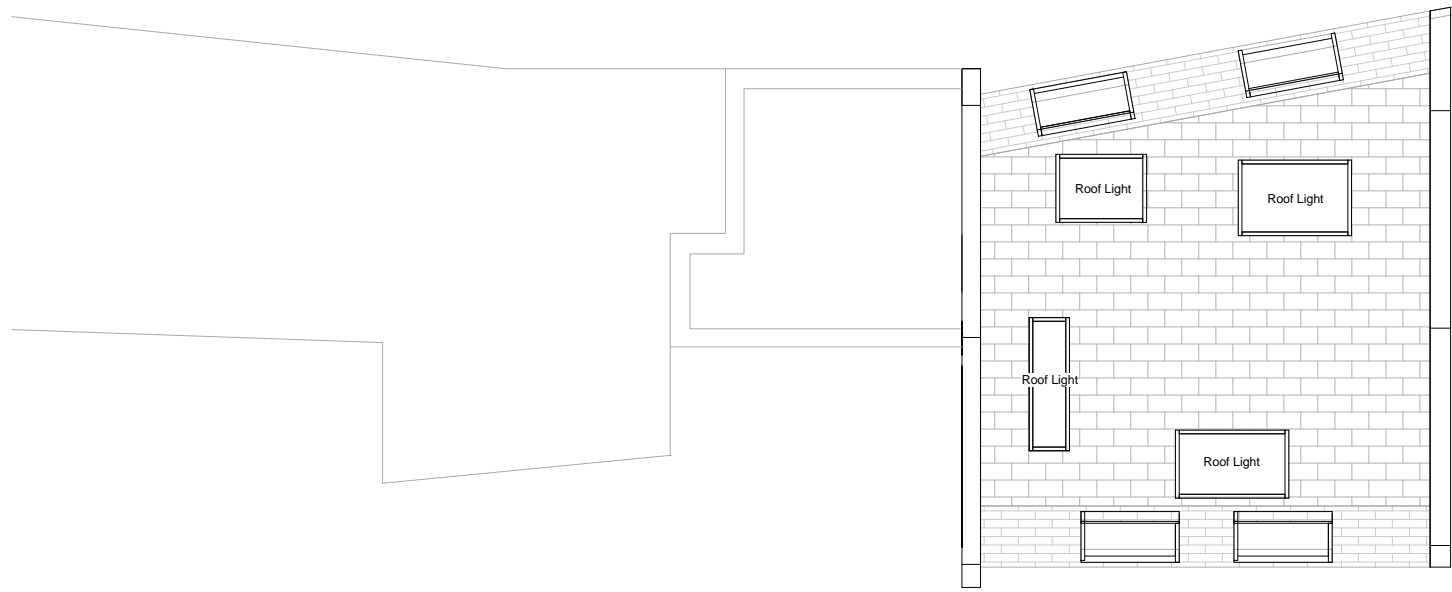

ROOF PLAN 1:100

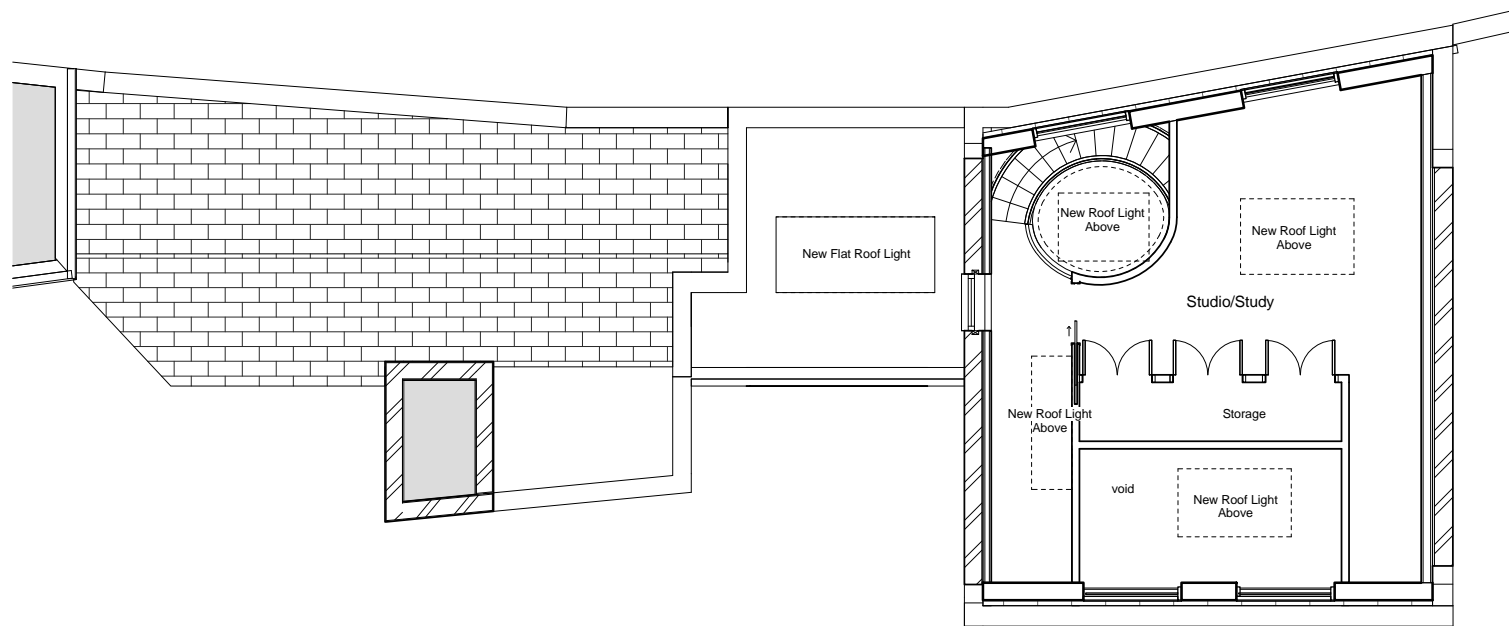

2ND FLOOR PLAN 1:100

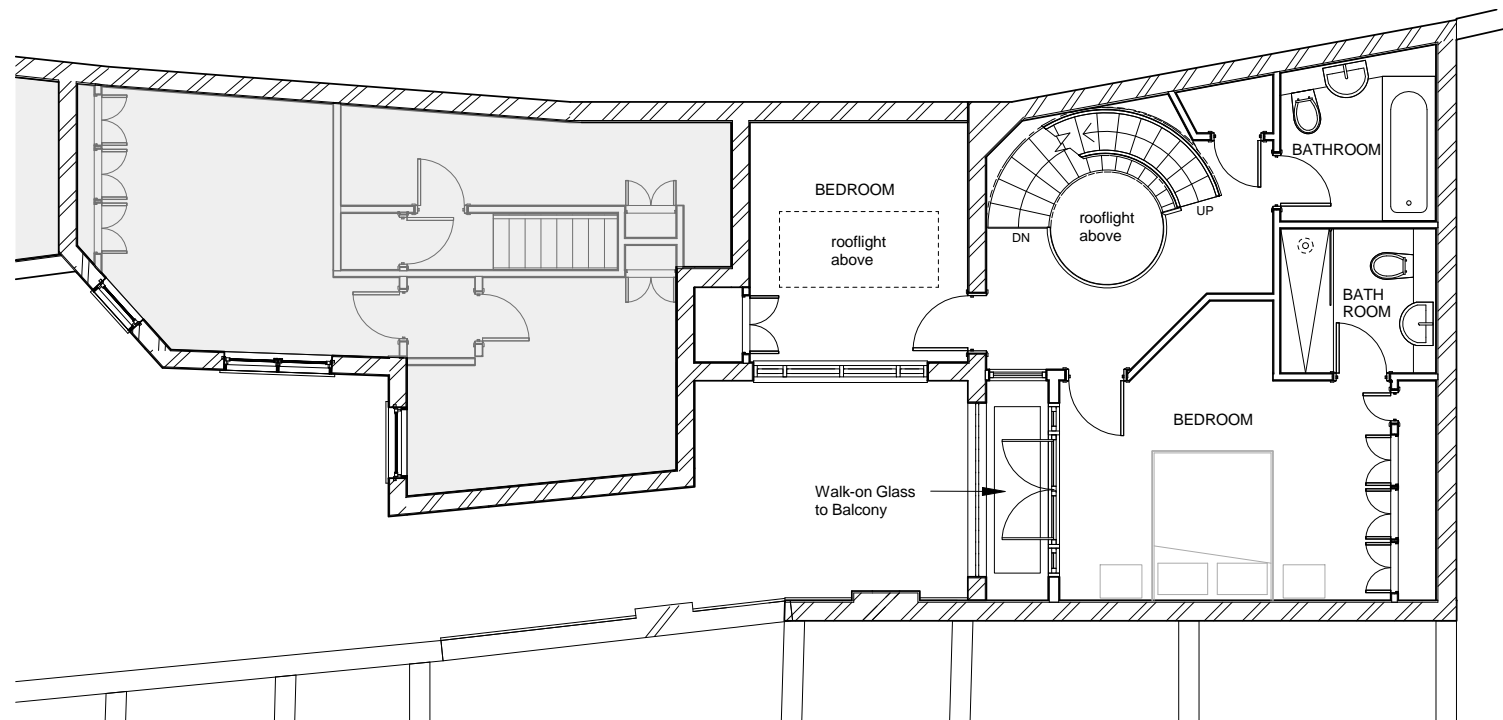

1ST FLOOR PLAN 1:100

A	Planning officer's comments addressed	SR	05/01/17
REV/ISSUE	NOTE	DRN	DATE

SCALE	DATE	DRN	CHK
1:100	03/08/2016	NM	PH

PROJECT
Mayfair Mews
NW1 8UU

DRAWING
Proposed Upper Floor and Roof Plans

bubble architects 460 MUSWELL HILL BROADWAY
LONDON N10 1BS
WWW.BUBBLEARCHITECTS.CO.UK

JOB NO	DRAWING NO	REV
016019	P-01-D-009	A