



Notes:

1. New metal framed glazed sliding doors. Colour: Dark grey, RAL: 7043.

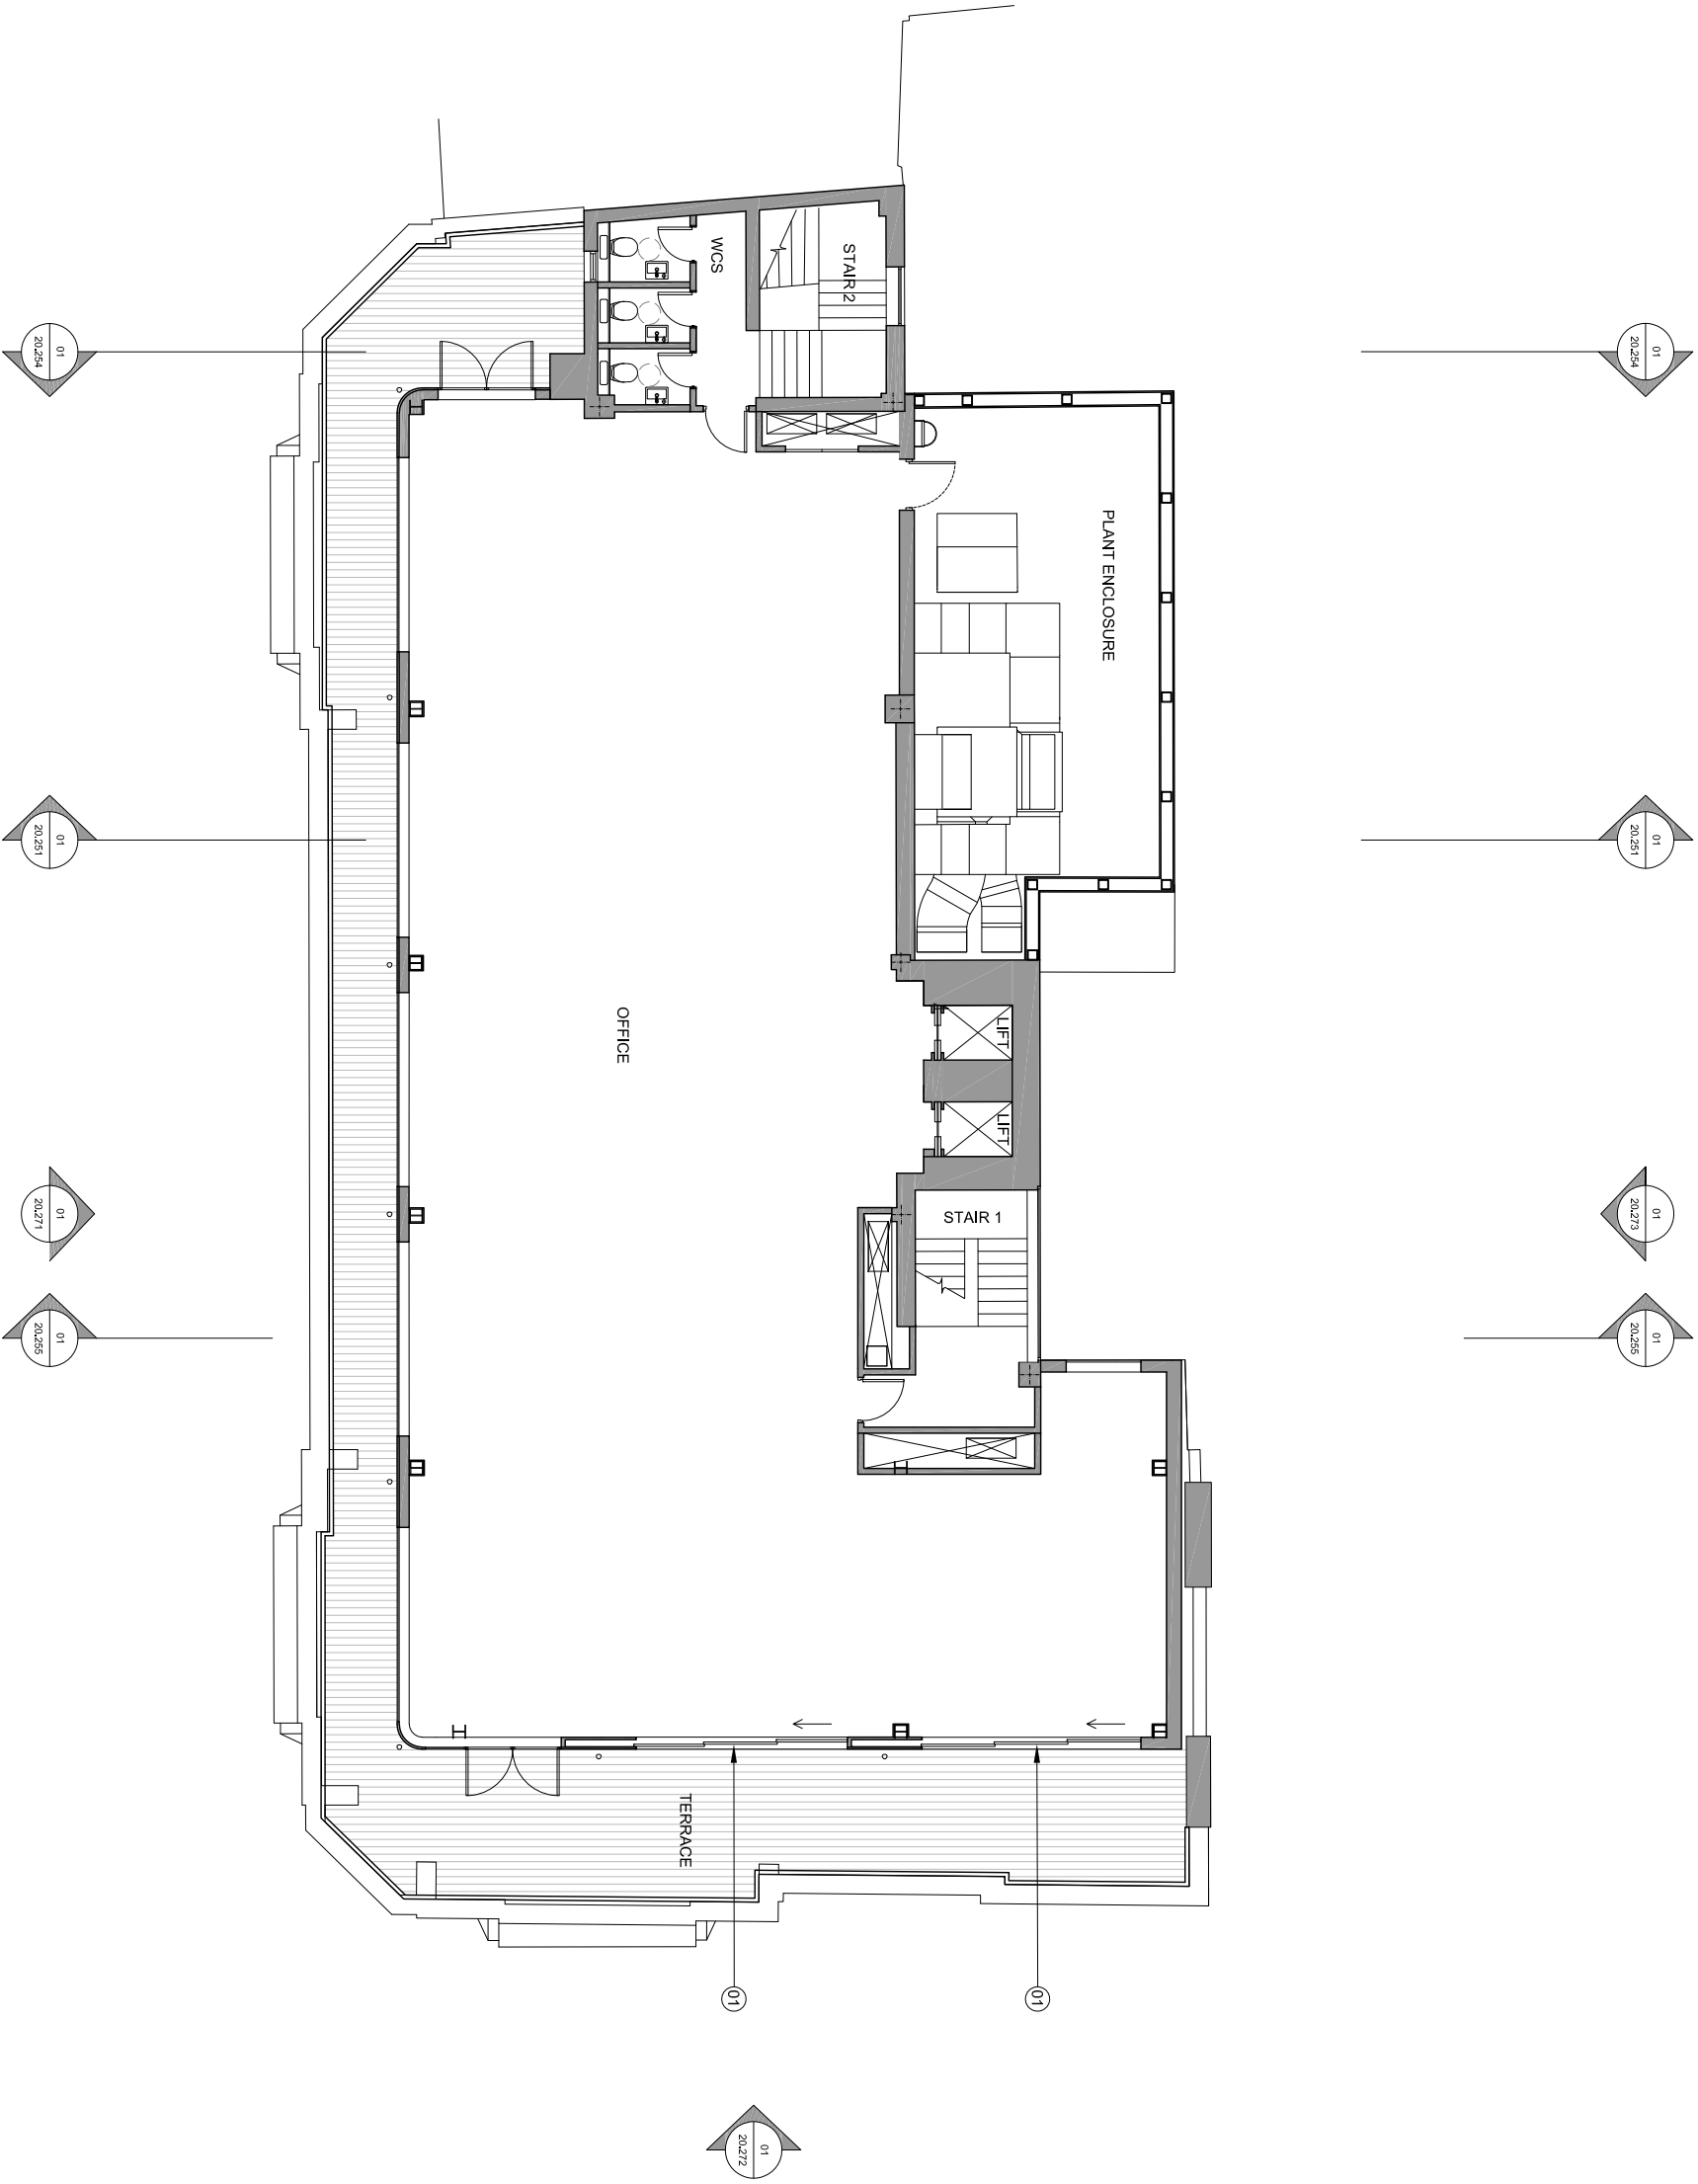

01  
20.208  
Proposed Sixth Floor Plan  
Scale 1:150 @ A3

**ALL WORKS NOT NOTED  
REMAIN AS CONSENTED**

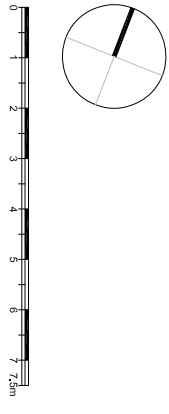

**For Planning**

Rev.	Description	By	Date
P1	Issued for Non-Material Amendment T1		15.09.17

**Client**  
**BC Noho Limited**

**Project**  
**Cleveland Street**

**Title**  
**Proposed Sixth Floor Plan**

Project No.	Drawing No.	Rev.
<b>1621.2</b>	<b>20.208</b>	<b>P1</b>
<b>Scale</b>	1:75 @ A1	1:150 @ A3
<b>Drawn</b>	Checked	Date
TM	TL	19.09.17

Do not scale from this drawing. The Contractor is to take and check all dimensions on site before work commences. Discrepancies must be reported to the Architect. Subcontractors must verify all dimensions on site before making a shop drawing or commencing manufacturing. This drawing is copyright. ©