




Proposed Side Elevation

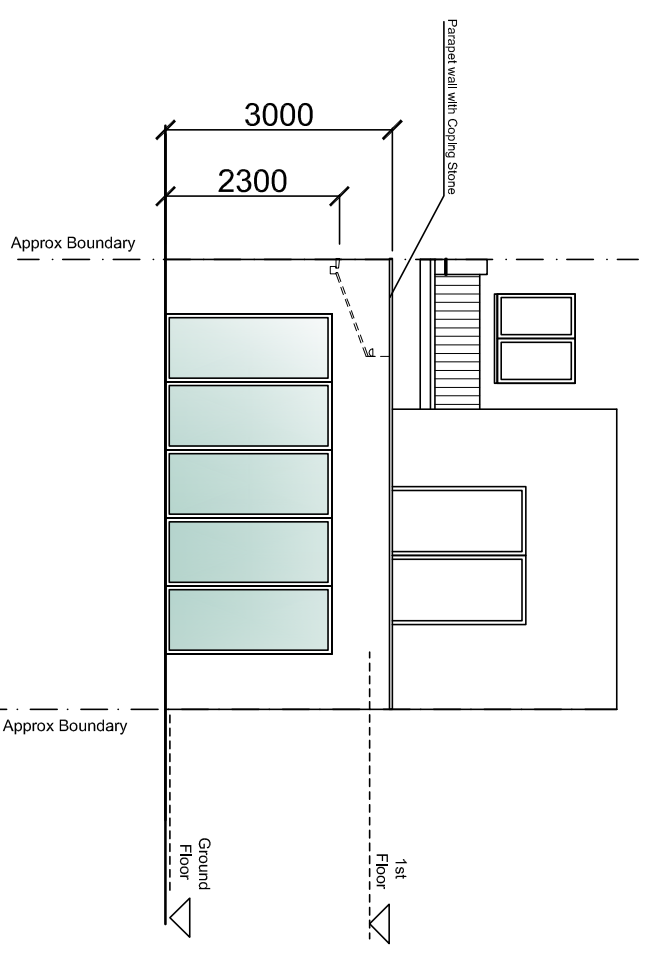

Proposed Rear Elevation

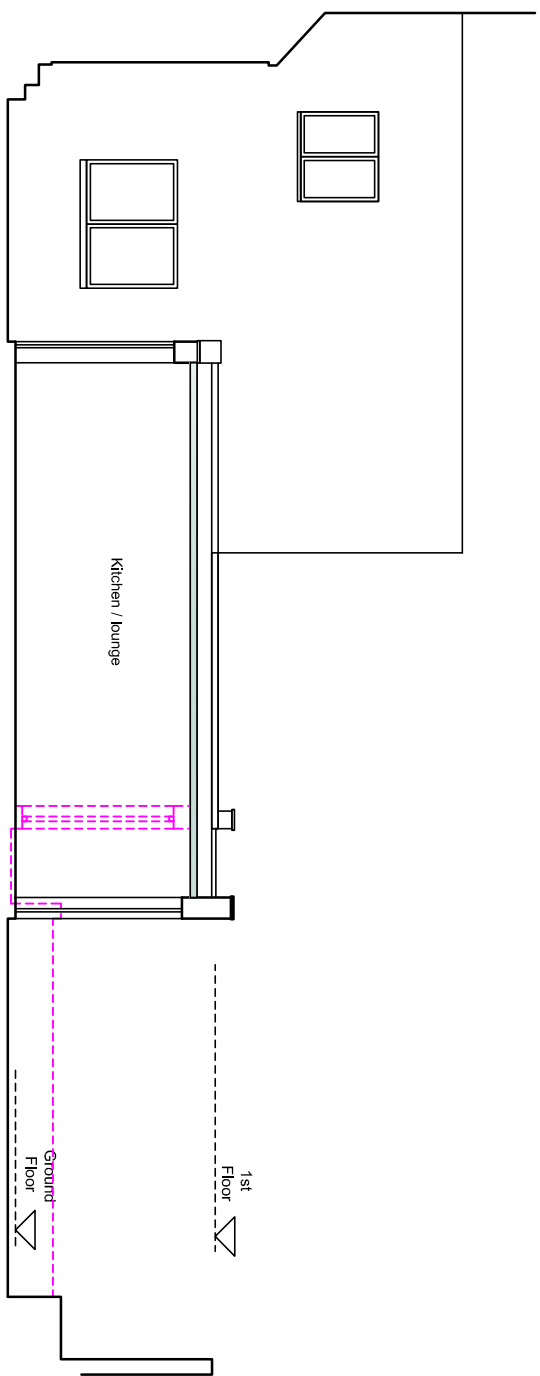


Proposed Section A-A

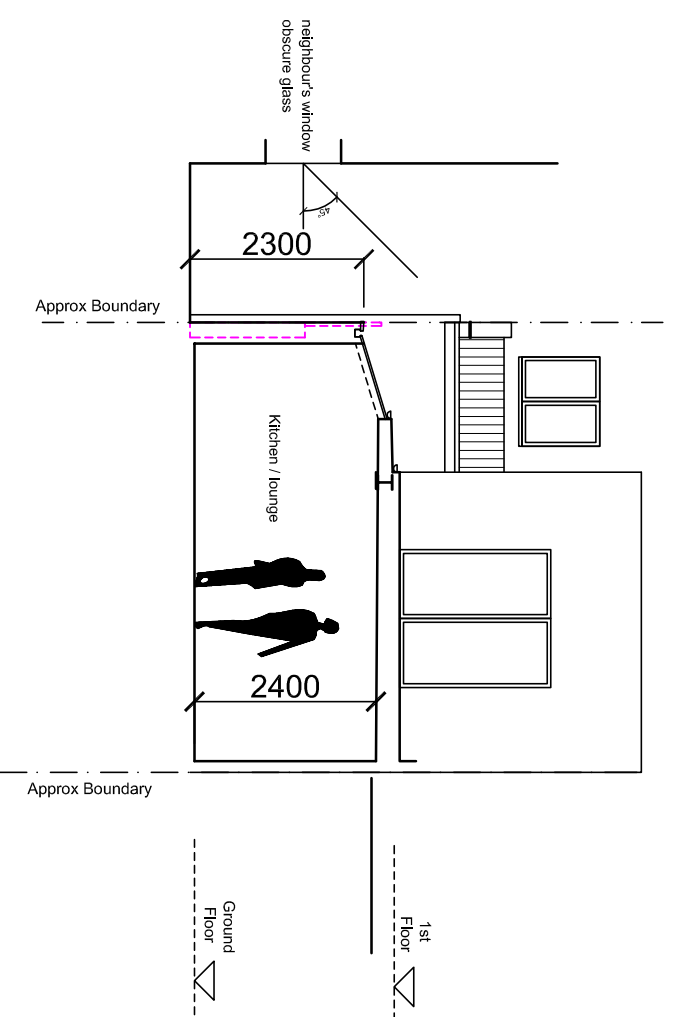

Proposed Section B-B

Existing structures to be removed

 

125 Goldhurst Terrace Flat 1, London NW6 3EX
Rear and side 1 storey extension
Proposed elevations, sections

Rev.

Monika Dawlud
ARCHITECTURAL • PLANNING • DESIGN

53 Long Lane, London, N3 2HY
E: monika@architecturalplanningdesign.co.uk • Tel: 07507 144315

Client Pratik & Ansh
Date 09.2017
Scale 1 : 100
Dwg no Pl 006