



Existing Side Elevation

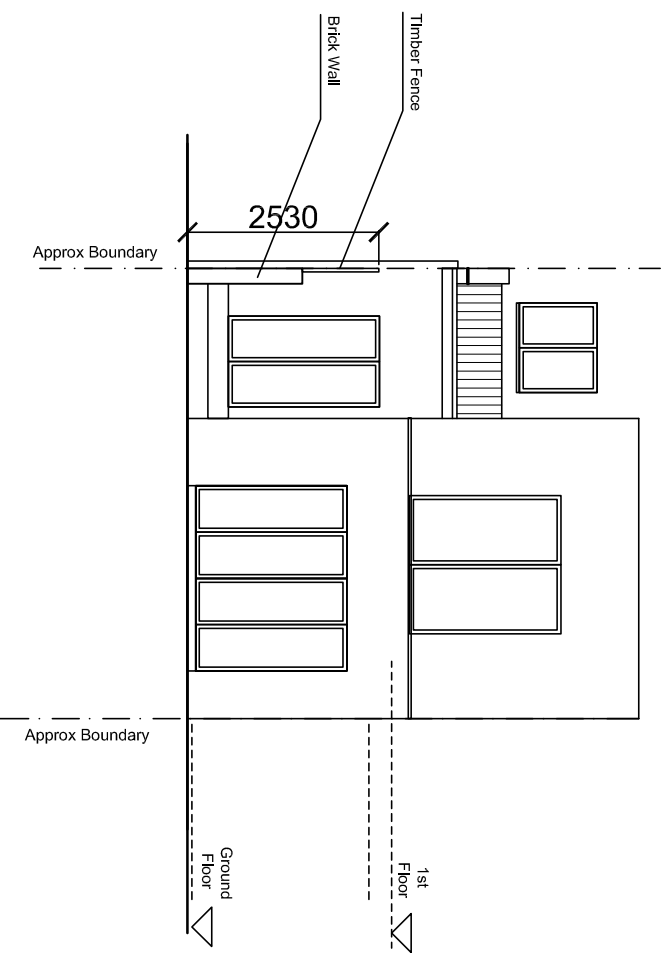

Existing Rear Elevation

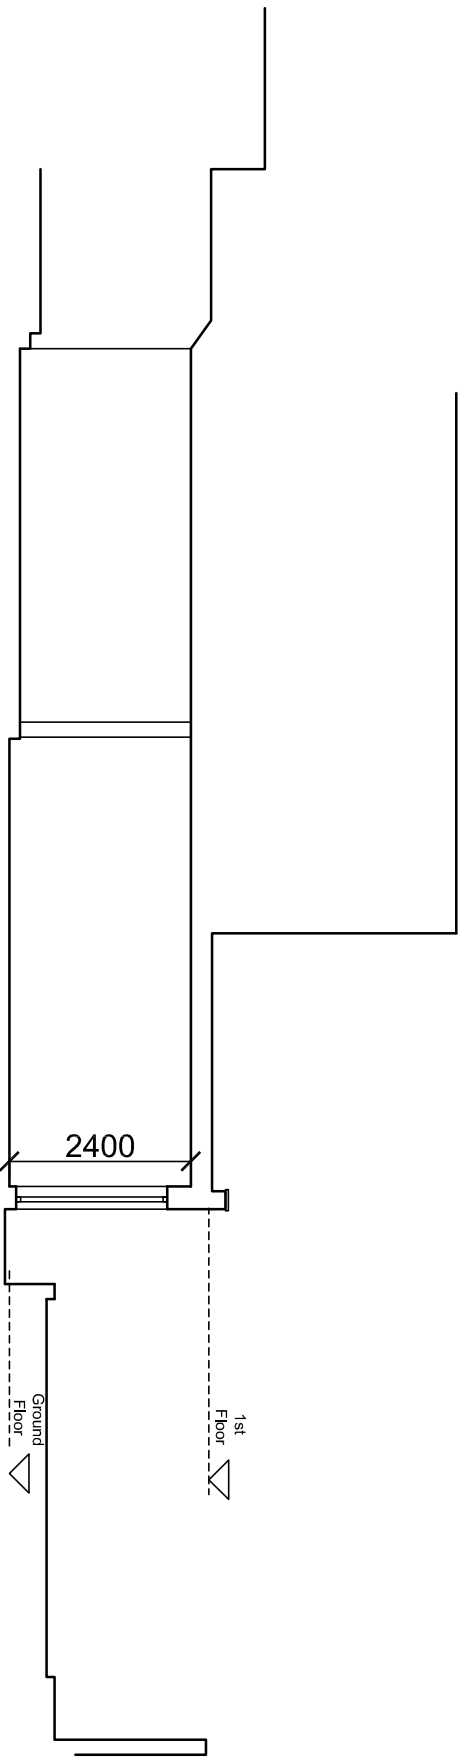

Existing Section A-A

125 Goldhurst Terrace Flat 1, London NW6 3EX
 Rear and side 1 storey extension
 Existing elevations, section

Rev.

Monika Dawlud
 ARCHITECTURAL • PLANNING • DESIGN

53 Long Lane, London, N3 2HY
 E: monika@dawalud.com • T: 07507 144315

Client Pratik & Ansh
 Date 09.2017
 Scale 1 : 100
 Dwg no P1 004