



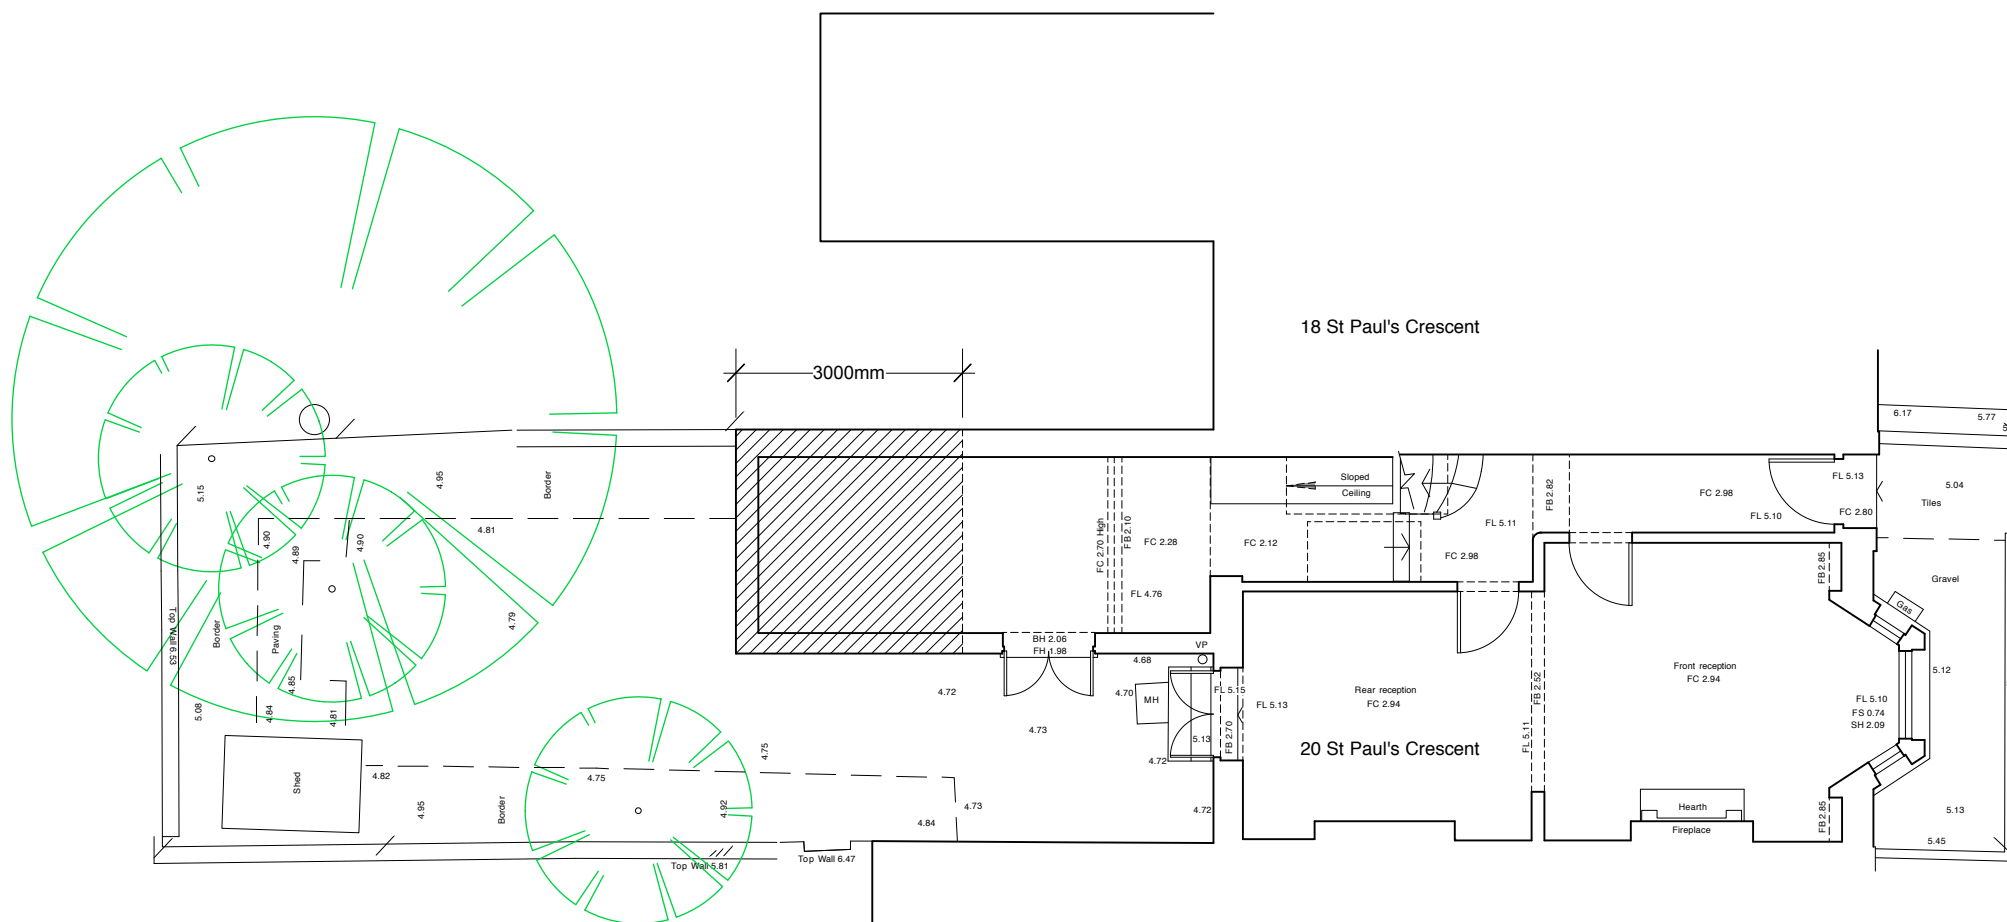

PROPOSED SITE PLAN
SCALE 1:100@A3

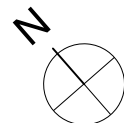

22 St Paul's Crescent



LOCATION PLAN
SCALE 1:1250@A3