

Do not scale from this drawing for construction or acquisition purposes. Responsibility is not accepted for errors made by others in scaling from this drawing. All construction information must be taken from figured dimensions only. All dimensions and levels must be checked on site and discrepancies between drawings and specification must be reported to GSSArchitecture.
© Copyright GSSArchitecture

Ordnance Survey © Crown Copyright 2017. All rights reserved. Licence number GSS 100017356.


Map Data Copyright 2017 Google.



Existing Heath Building

Existing Dining Hall Building

Existing Morant Building

 

VISUAL SCALE 1:200 @ A1


1. Existing South - East Elevation
SCALE - 1 : 200@A1

A 22/08/17 RCG BFLA Planning Issue

Rev.	Date	Drawn	Check	Description
------	------	-------	-------	-------------

gssarchitecture
35 HEADLANDS, KETTERING,
NORTHANTS, NN15 7ES
Telephone: 01536 513 165. Email: gss@gotch.co.uk,
Web: www.gssarchitecture.com


Gloucester: 01452 525 019, Harrogate: 01423 815 121,
Milton Keynes: 01908 255 620, Newcastle: 01913 898 917

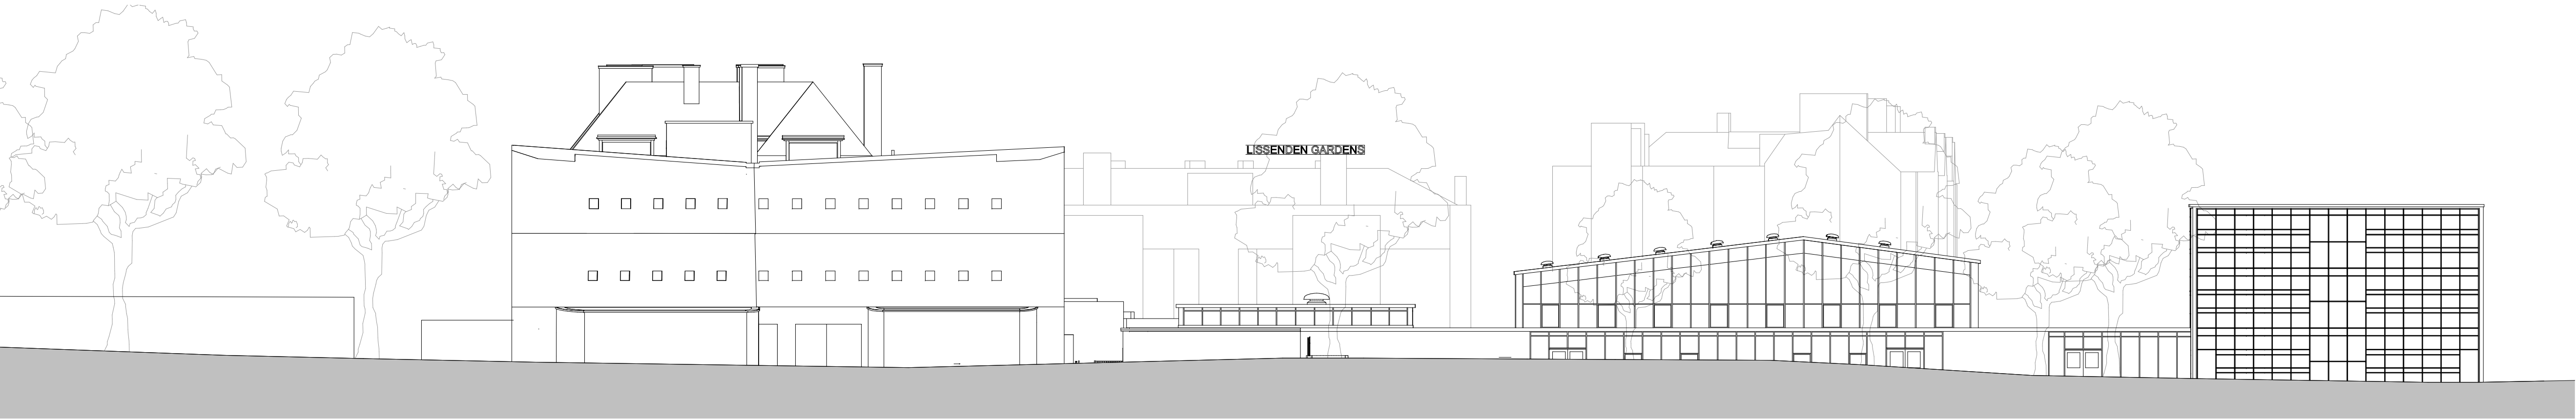

Existing Morant Building

Existing Dining Hall Building

Existing Heath Building

 

VISUAL SCALE 1:200 @ A1

2. Existing North West Elevation
SCALE - 1 : 200@A1

Project Title:
Parliament Hill School, William Ellis School
& LaSWAP Sixth Form

Client:
Farrans Construction

Drawing Title:
Existing Dining Hall Elevations

File Number: Sch284

Drawn By: OGR

Checked By: BFLA

Scale@A1: 1 : 200 **Date:** 14/08/17

Dwg No: (S)4001 **Rev:** A