


LEGEND

Application boundary

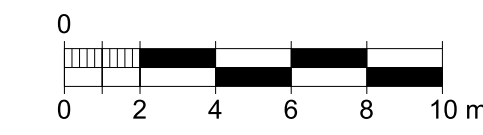

Scale 1:200

rev	description	date	dr by	ap by
P	ISSUED FOR PLANNING	11.12.14	AN	CR
original by AN		06-06-2014	AN	CR

ASTUDIO
architecture

Elizabeth House • Tower Building • 10th Floor • 11 York Road • London SE1 7NA • UK


Client LB CAMDEN			
Project WILLIAM ELLIS SCHOOL			
Drawing EXISTING BASEMENT FLOOR PLAN			
		Scale 1:200@A1	
Project number 13010		Issue status PLANNING	
Drawing number			
A-WES	PL-X2	PL-B01-GA	0100 P
Discipline	CODE 1	CODE 2	CODE 3 REV
This drawing is to be read in conjunction with all related drawings. Do not scale from this drawing. All dimensions must be checked and verified on site before commencing any work or producing shop drawings. The originator should be notified immediately of any discrepancy. This drawing is copyright and remains the property of and ASudio Architecture.			




This drawing is to be read in conjunction with all related drawings. Do not scale from this drawing. All dimensions must be checked and verified on site before commencing any work or producing shop drawings. The originator should be notified immediately of any discrepancy. This drawing is copyright and remains the property of and ASStudio Architecture.




LEGEND

 Application boundary




Scale 1:200



Elizabeth House - Tower Building - 10th Floor - 11 York Road - London SE1 7NX - UK

Client


LB CAMDEN



Camden

Project

WILLIAM ELLIS SCHOOL



Drawing


EXISTING FIRST FLOOR PLAN


Project number		Scale	
13010		1:200@A1	
Drawing number		Issue status	
A-WES		PLANNING	
COORDINATOR	CODE 1	CODE 2	CODE 3
DECLARATOR			
A-PL-X2 PL-01-GA			0102 P

This drawing is to be read in conjunction with all related drawings. Do not scale from this drawing. All dimensions must be checked and verified on the before commencing any work or producing shop drawings. The originator should be notified immediately of any discrepancy. This drawing is copyright and remains the property of and aStudio Architecture.



LEGEND

 Application boundary



Scale 1:200

rev	description	date	dr by	ap by
P	ISSUED FOR PLANNING	11.12.14	AN	CR
	original by AN	06-06-2014	AN	CR

Astudio prophete

Elizabeth House • Tower Building • 10th Floor • 11 York Road • London SE1 7NX • UK

Client
LB CAMDEN

 Camden

Project
WILLIAM ELLIS SCHOOL


Drawing
EXISTING SECOND FLOOR PLAN

	Scale 1:200@A1
--	-------------------


Project number 13010	Issue status PLANNING
-------------------------	--------------------------

Drawing number				
A-WES	PL-X2	PL-02-GA	0103	P

This drawing is to be read in conjunction with all related drawings. Do not scale from this drawing. All dimensions must be checked and verified on site before commencing any work or producing shop drawings. The originator should be notified immediately of any discrepancy. This drawing is copyright and remains the property of and ASTudio Architecture.

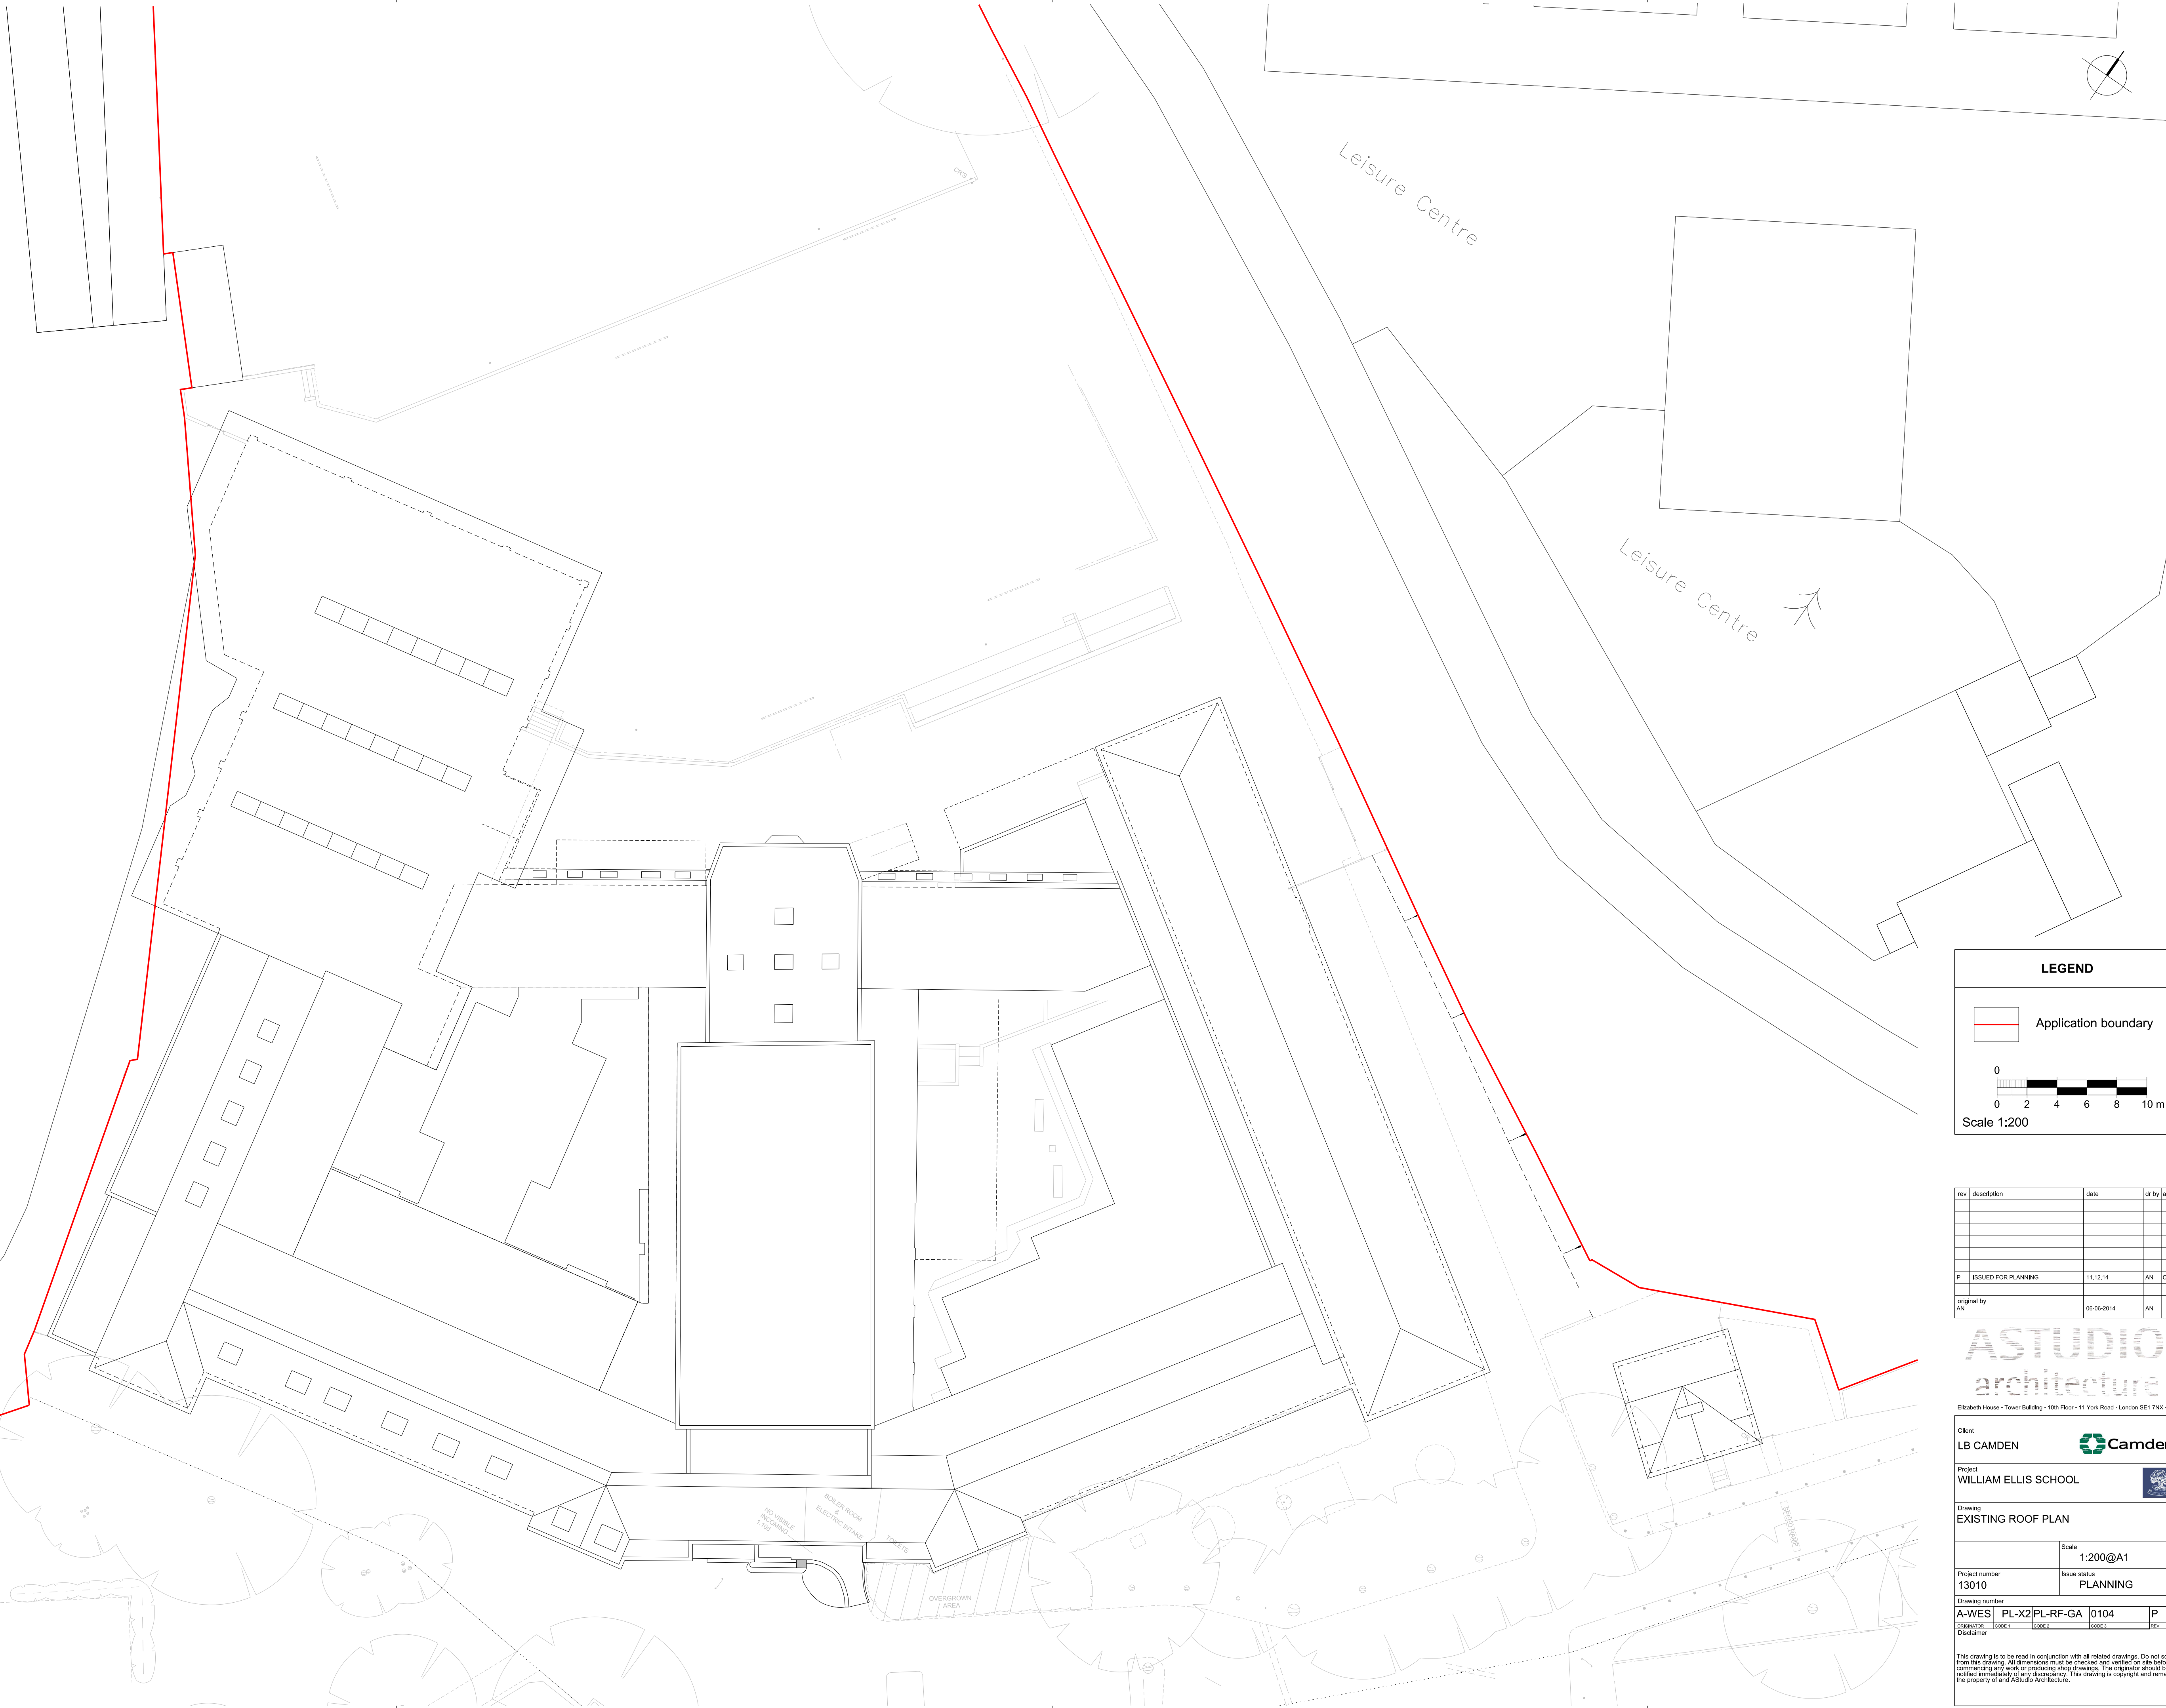

Application boundary

 

ASTUDIO


Client
LB CAMDEN

 Camden

Drawing
EXISTING ROOF PLAN


Drawing number				
A-WES	PL-X2	PL-RF-GA	0104	P
ORIGINATOR	CODE 1	CODE 2	CODE 3	REV
Disclaimer				

This drawing is to be read in conjunction with all related drawings. Do not scale from this drawing. All dimensions must be checked and verified on site before commencing any work or producing shop drawings. The originator should be notified immediately of any discrepancy. This drawing is copyright and remains the property of and ASTUR Architecture.

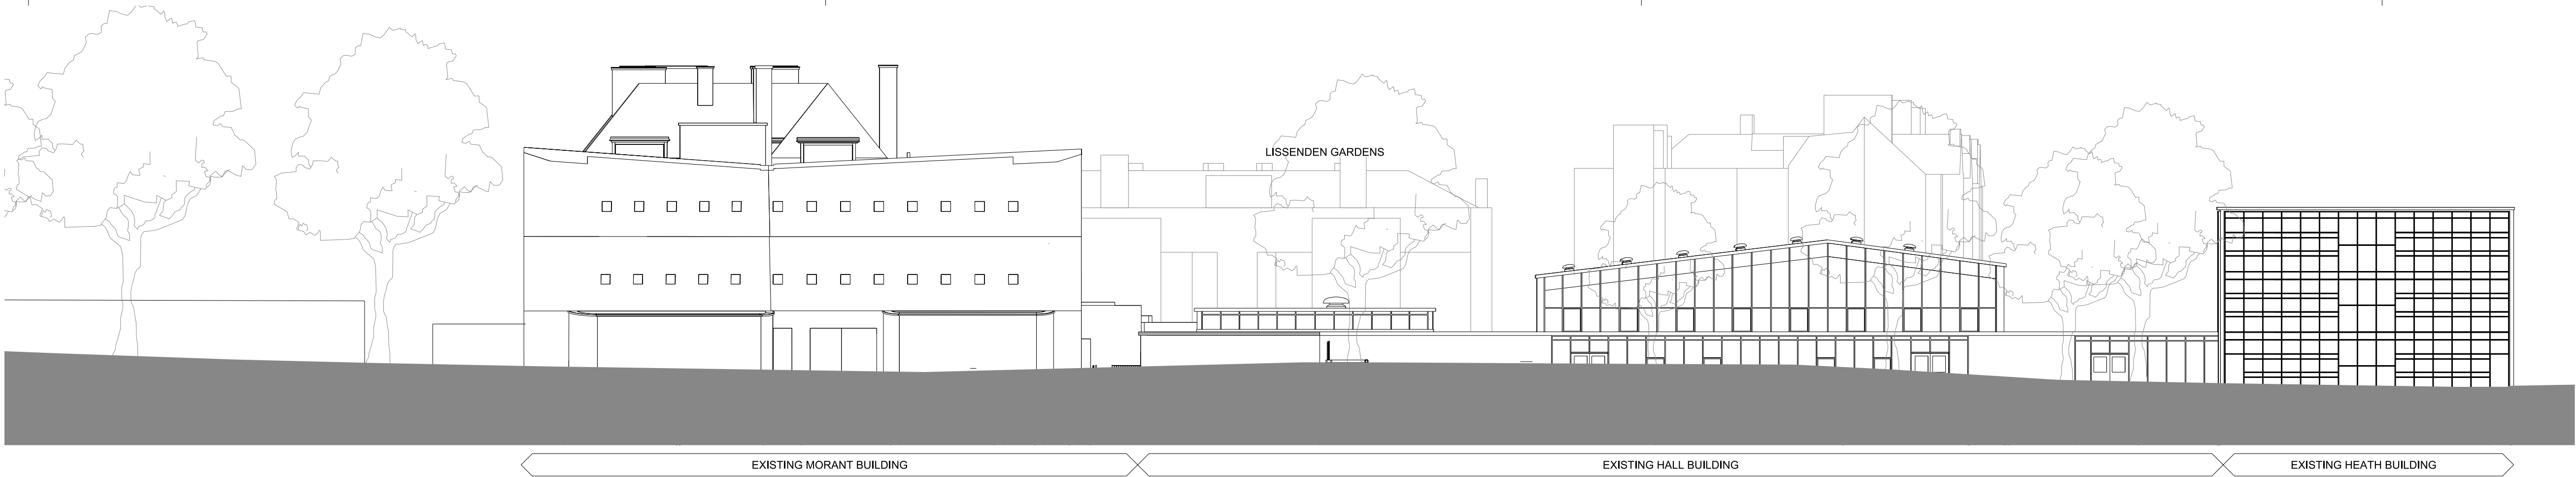


01 EXISTING NORTH-WEST ELEVATION A

1:200

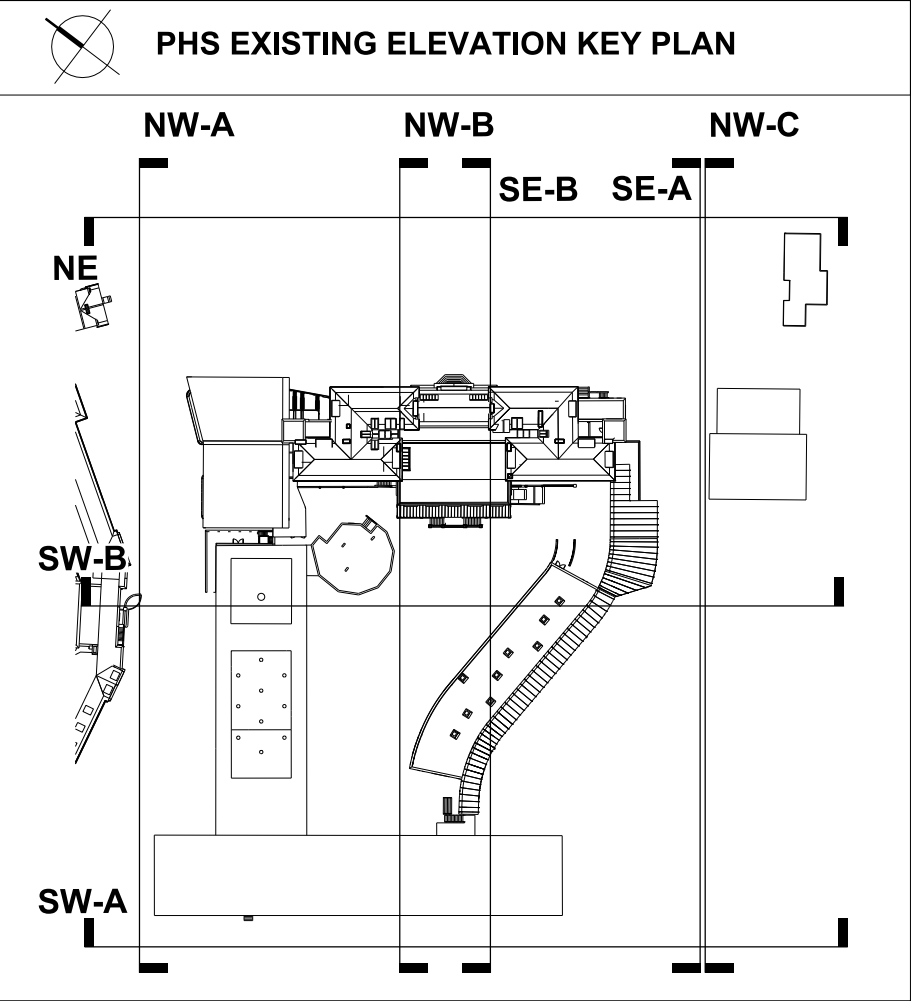

02 EXISTING SOUTH-EAST ELEVATION A

1:200

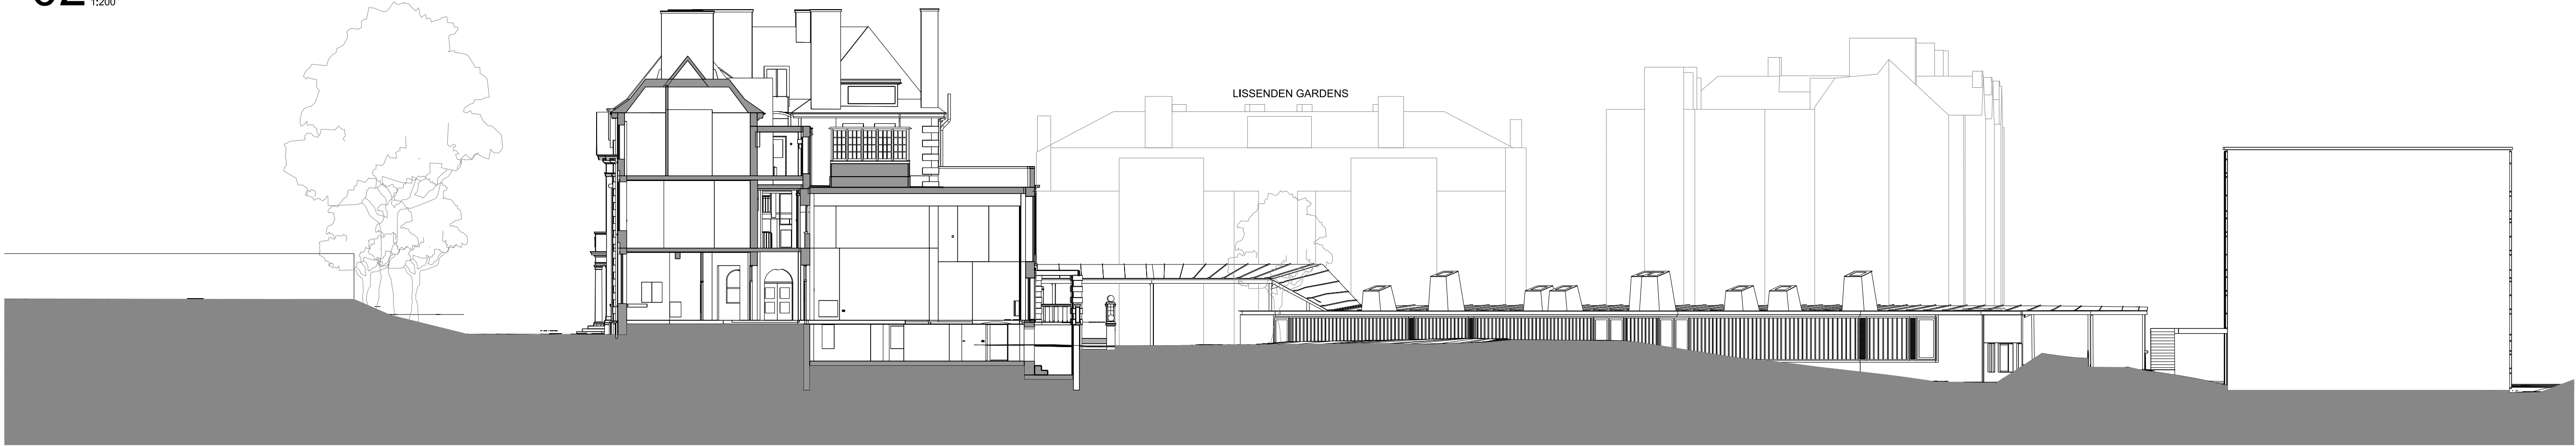

03 EXISTING NORTH-WEST ELEVATION B

1:200



04 EXISTING SOUTH-EAST ELEVATION B

1:200

rev	description	date	dr by	ap by
P	ISSUED FOR PLANNING	11.12.14	AN	CR
original by	AN	11-06-2014	AN	CR

ASTUDIO
architecture

Elizabeth House - Tower Building - 10th Floor - 11 York Road - London SE1 7NA - UK

Client
LB CAMDEN



Project
PARLIAMENT HILL SCHOOL



Drawing
EXISTING ELEVATIONS SHEET 1

Scale
1:200@A1

Project number
13009

Issue status
PLANNING

Drawing number
A-PHS PL-X EL-XX-GA 0120 P

Discipline
CODE 1 CODE 2 CODE 3 CODE 4

This drawing is to be read in conjunction with all related drawings. Do not scale from this drawing. All dimensions must be checked and verified on site before commencing any work or producing shop drawings. The originator should be notified immediately of any discrepancy. This drawing is copyright and remains the property of and ASudio Architecture.