

NOTES:

CENTRELINE
OF PARTY WALL

DEMOLISH ANNEXE TO TOP OF EARLY
BRICKWORK ALONG PARTY WALL.



PROPOSED REAR DEMOLITION ELEVATION
1:50 @ A1, 1:100 @ A3

DOTTED LINE DENOTES CUTBACK TO BRICK.

STEEL ROOFLIGHT.

STEEL GLAZING SYSTEM. FROSTED.

SLATE ROOF WITH LEAD FLASHING.

DOUBLE DOORS.

STEEL GLAZING SYSTEM.

PAINTED TIMBER HORIZONTAL CLADDING.

METAL BALUSTRADE


BRICK NIB AND HEAD.

CASEMENT WINDOW.

DOUBLE DOORS.

STEEL GLAZING SYSTEM.

TERRACE

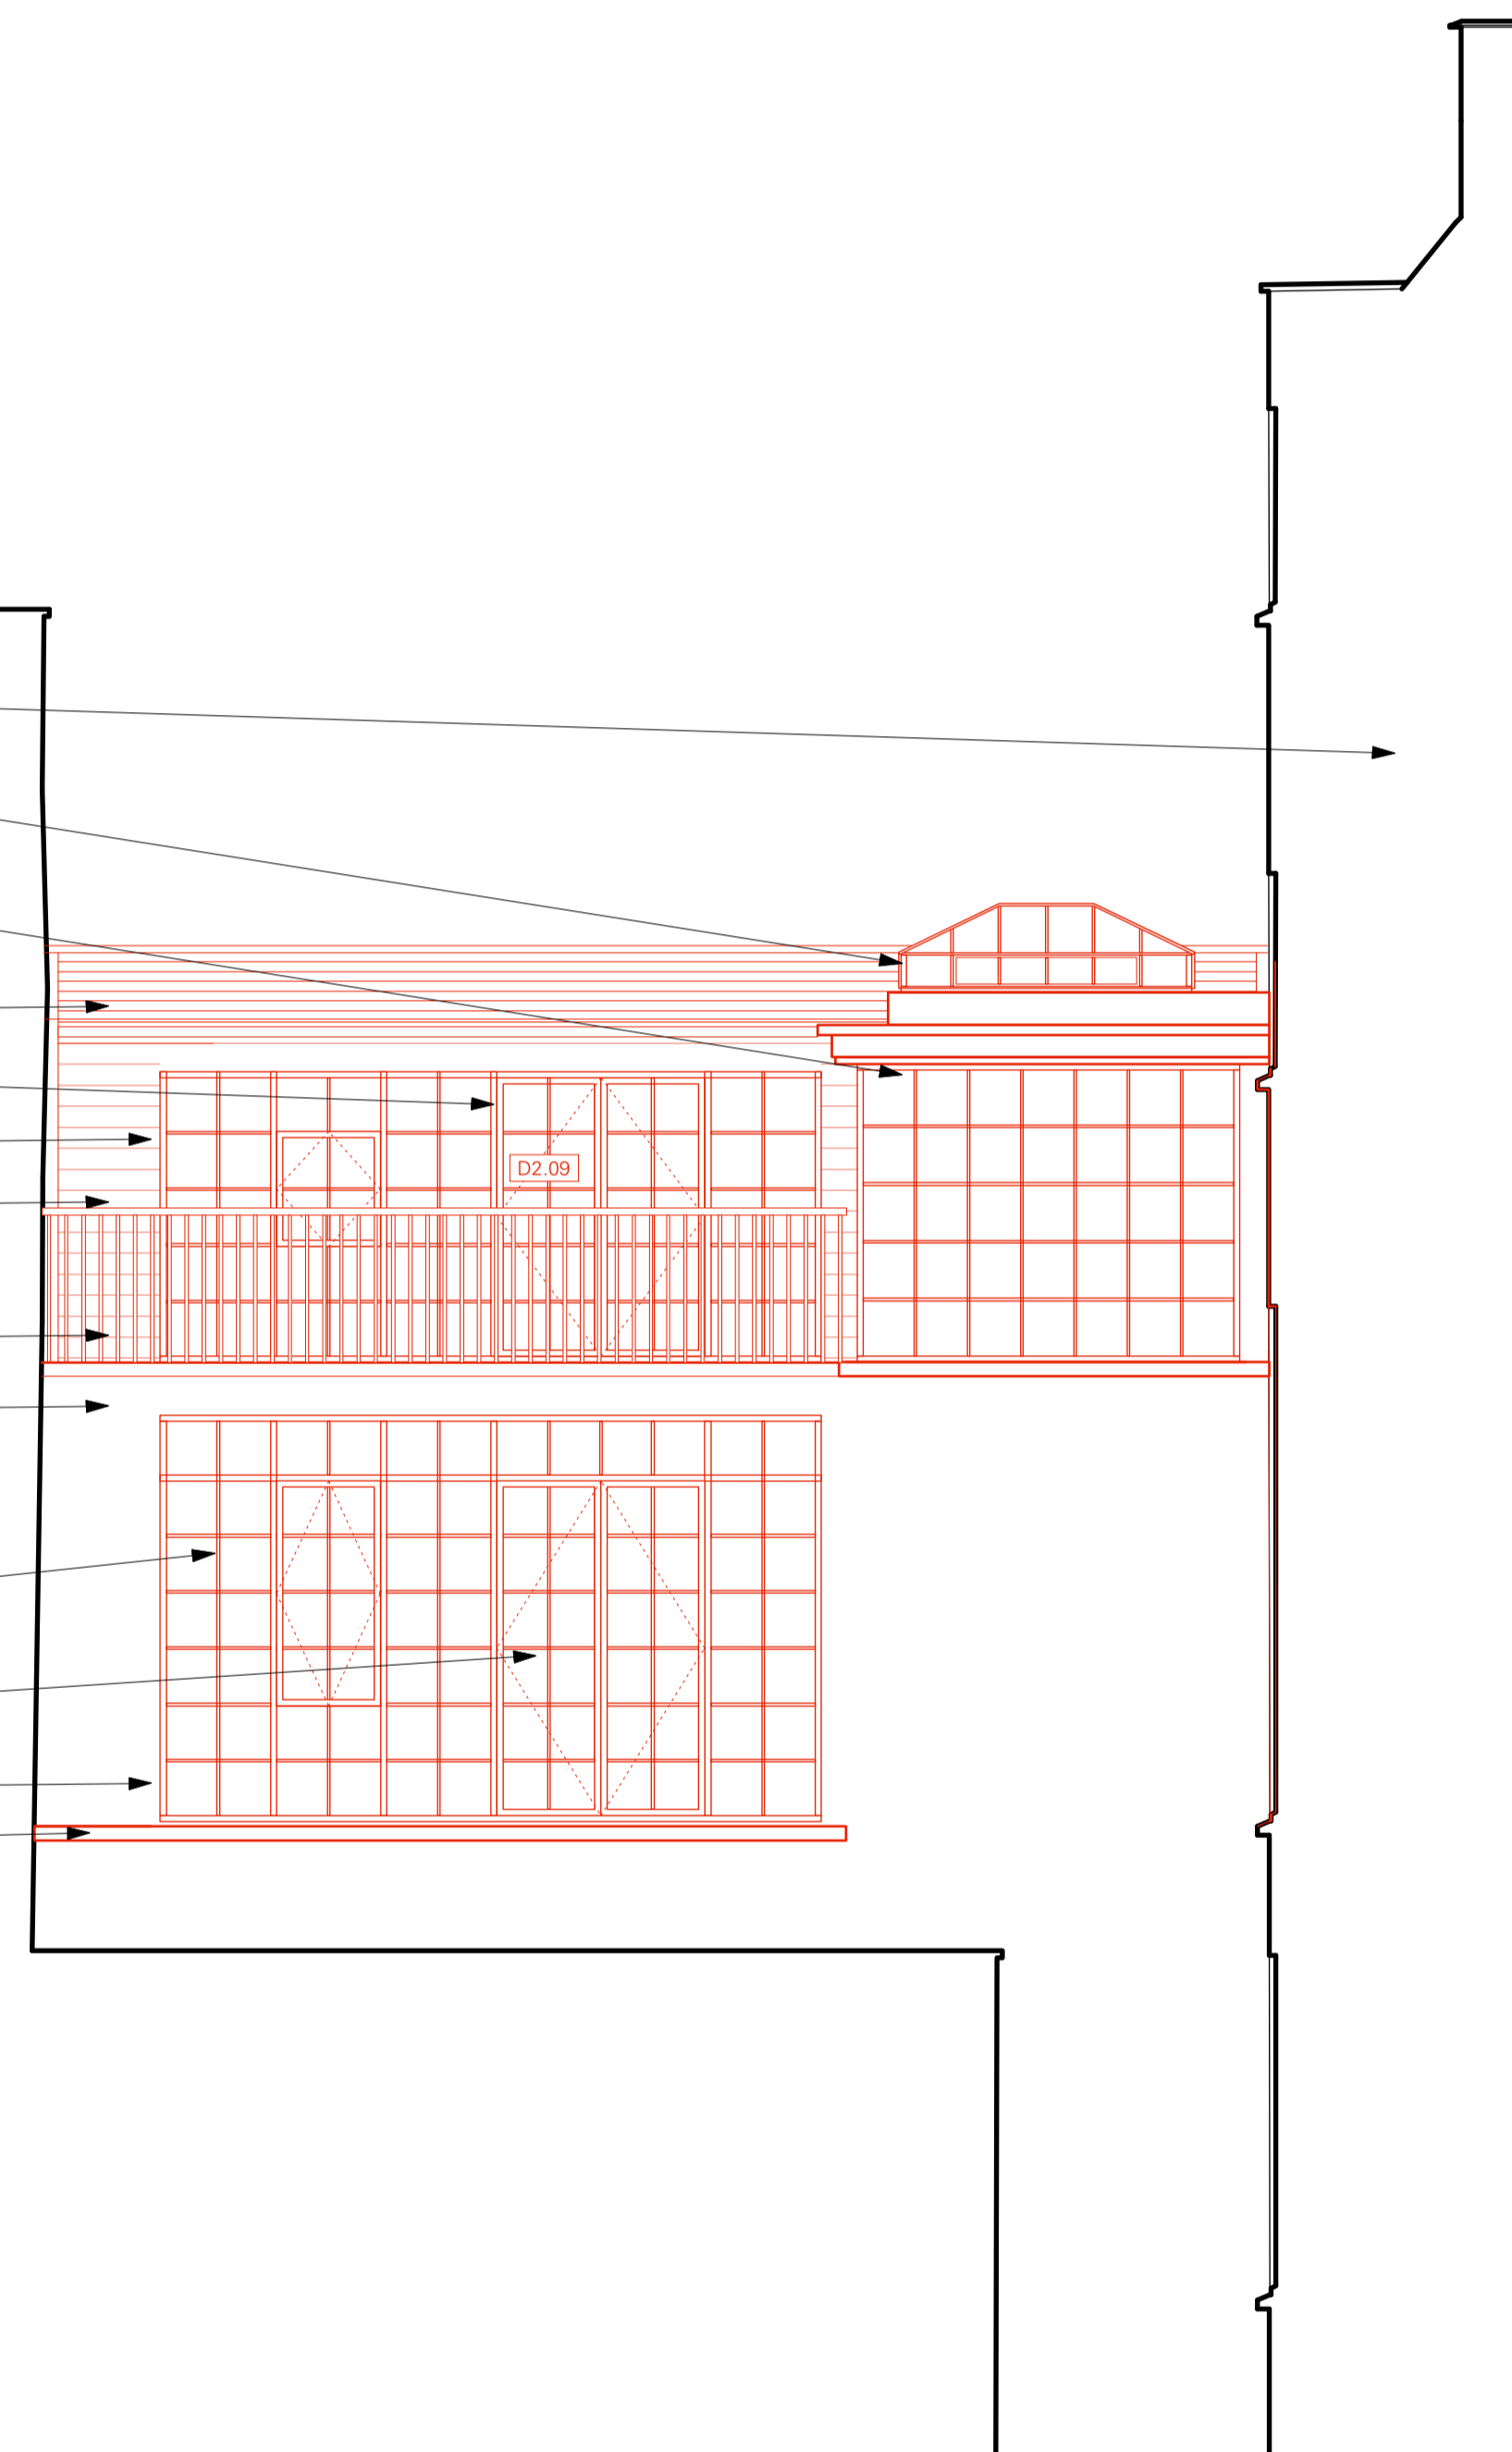

PROPOSED REAR ELEVATION
1:50 @ A1, 1:100 @ A3

DRAWN BY / REVISION DATE NO.

FOR PLANNING SCALE. 1:50

REAR ELEVATION DEMOLITION & PROPOSED SHEET NO. 341 * REVISION.

33 FITZROY SQUARE LONDON W1T 6EU JOB NO. 262

TC
A

Thomas Croft Architects
9 Twickenham Court
325 Latimer Road
London, W10 6BA
United Kingdom
+44(0)20 8962 0066
email@thomascroft.com
www.thomascroft.com

SCALE 1:50 @ A1 / 1:100 @ A3

0 1 2 3 4 5m