



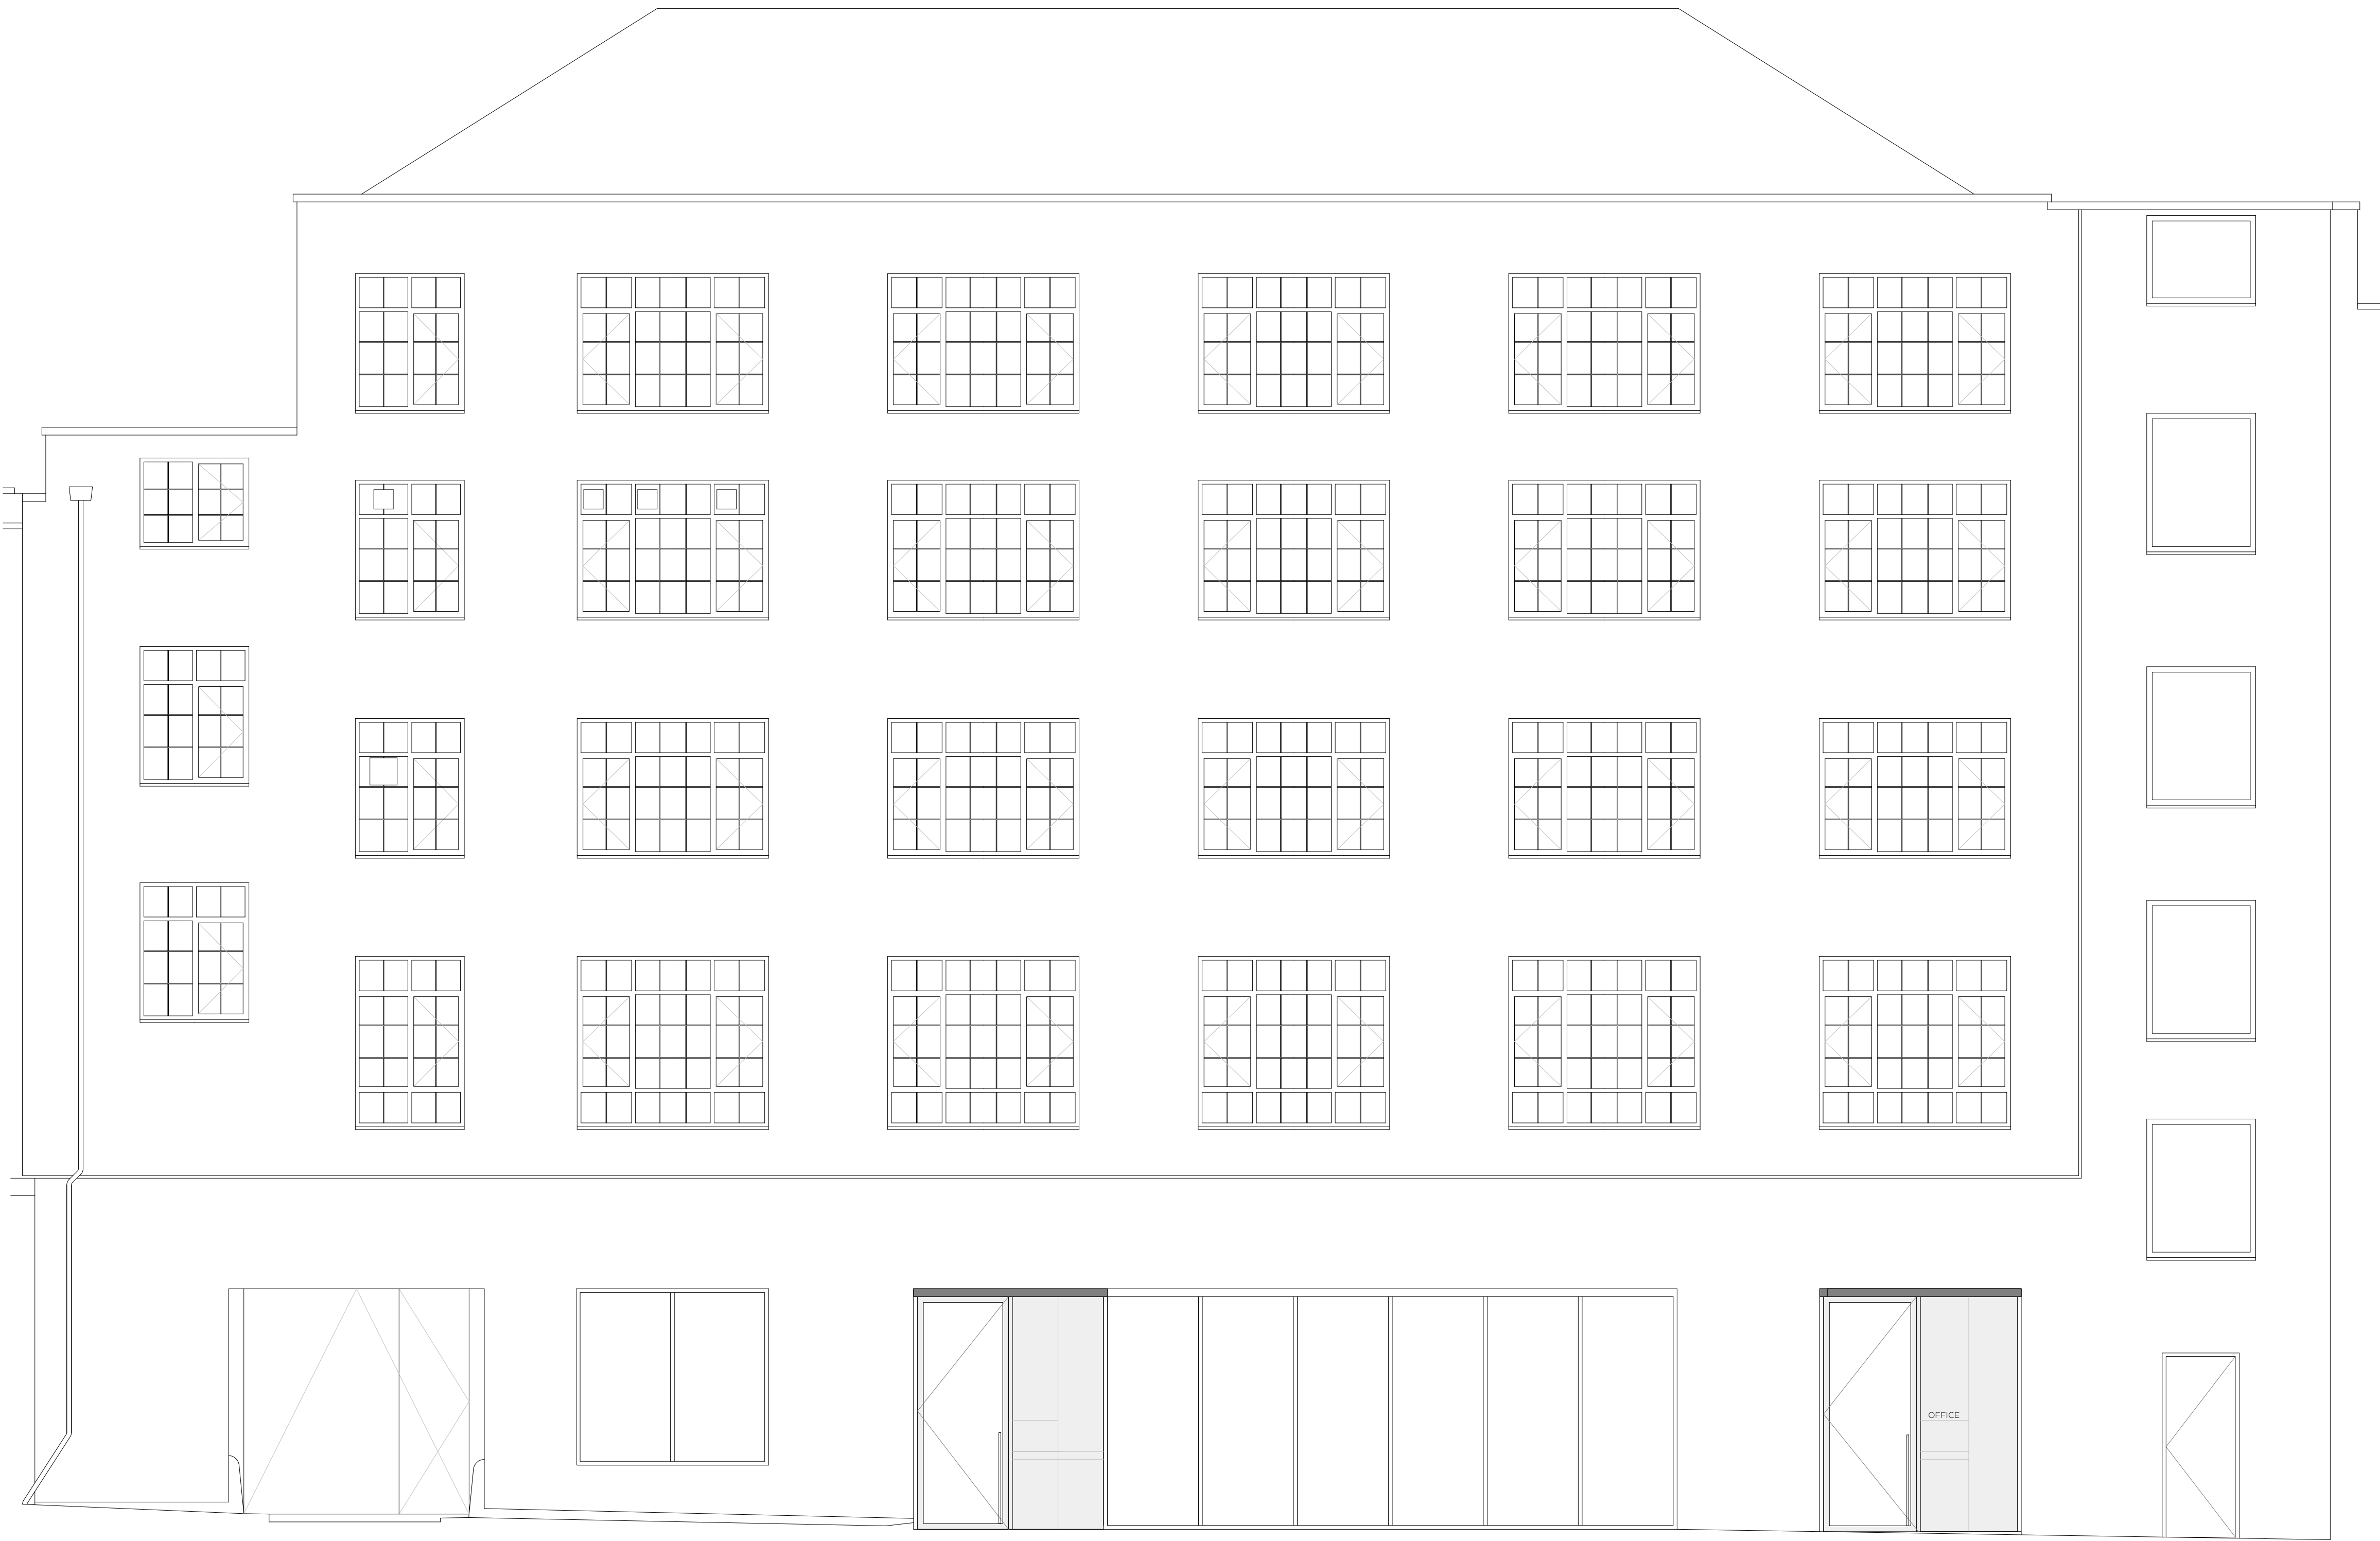

STEPHENSON WAY ELEVATION _ AS EXISTING
1:50

P2	PLANNING	15.06.2017	OC	RL
P1	PLANNING	19.12.2016	OC	RL
Issue	Description	Date	Drawn	Check

PLANNING

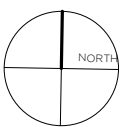

0 2.5m 5m

Scale

ROBIN LEE ARCHITECTURE 71 Queensway London W2 4QH T: 020 3368 6724 E: info@robinleearchitecture.com W: www.robinleearchitecture.com	Project	STEPHENSON WAY	Project No.	15008
	Client	O&C Management		
	Date	Nov 2015	Drawing No.	D.020
	Scale / Format	1:50 / A1		
	Drawn / Checked	OC / RL		
	Drawing Name	Front Elevation _ Existing	Issue	P2