



NOTE  
Do not scale-off this drawing. Young In Architects take no responsibility for any dimensions obtained by measuring or scaling from this drawing and no reliance may be placed on such dimensions. If no dimension is given, it is the responsibility of the recipient to ascertain the dimension specifically from the Architect's site measurement. The sizing of all structural and service elements must always be checked against the relevant engineers drawings. No reliance should be placed upon sizing information shown on this drawing.

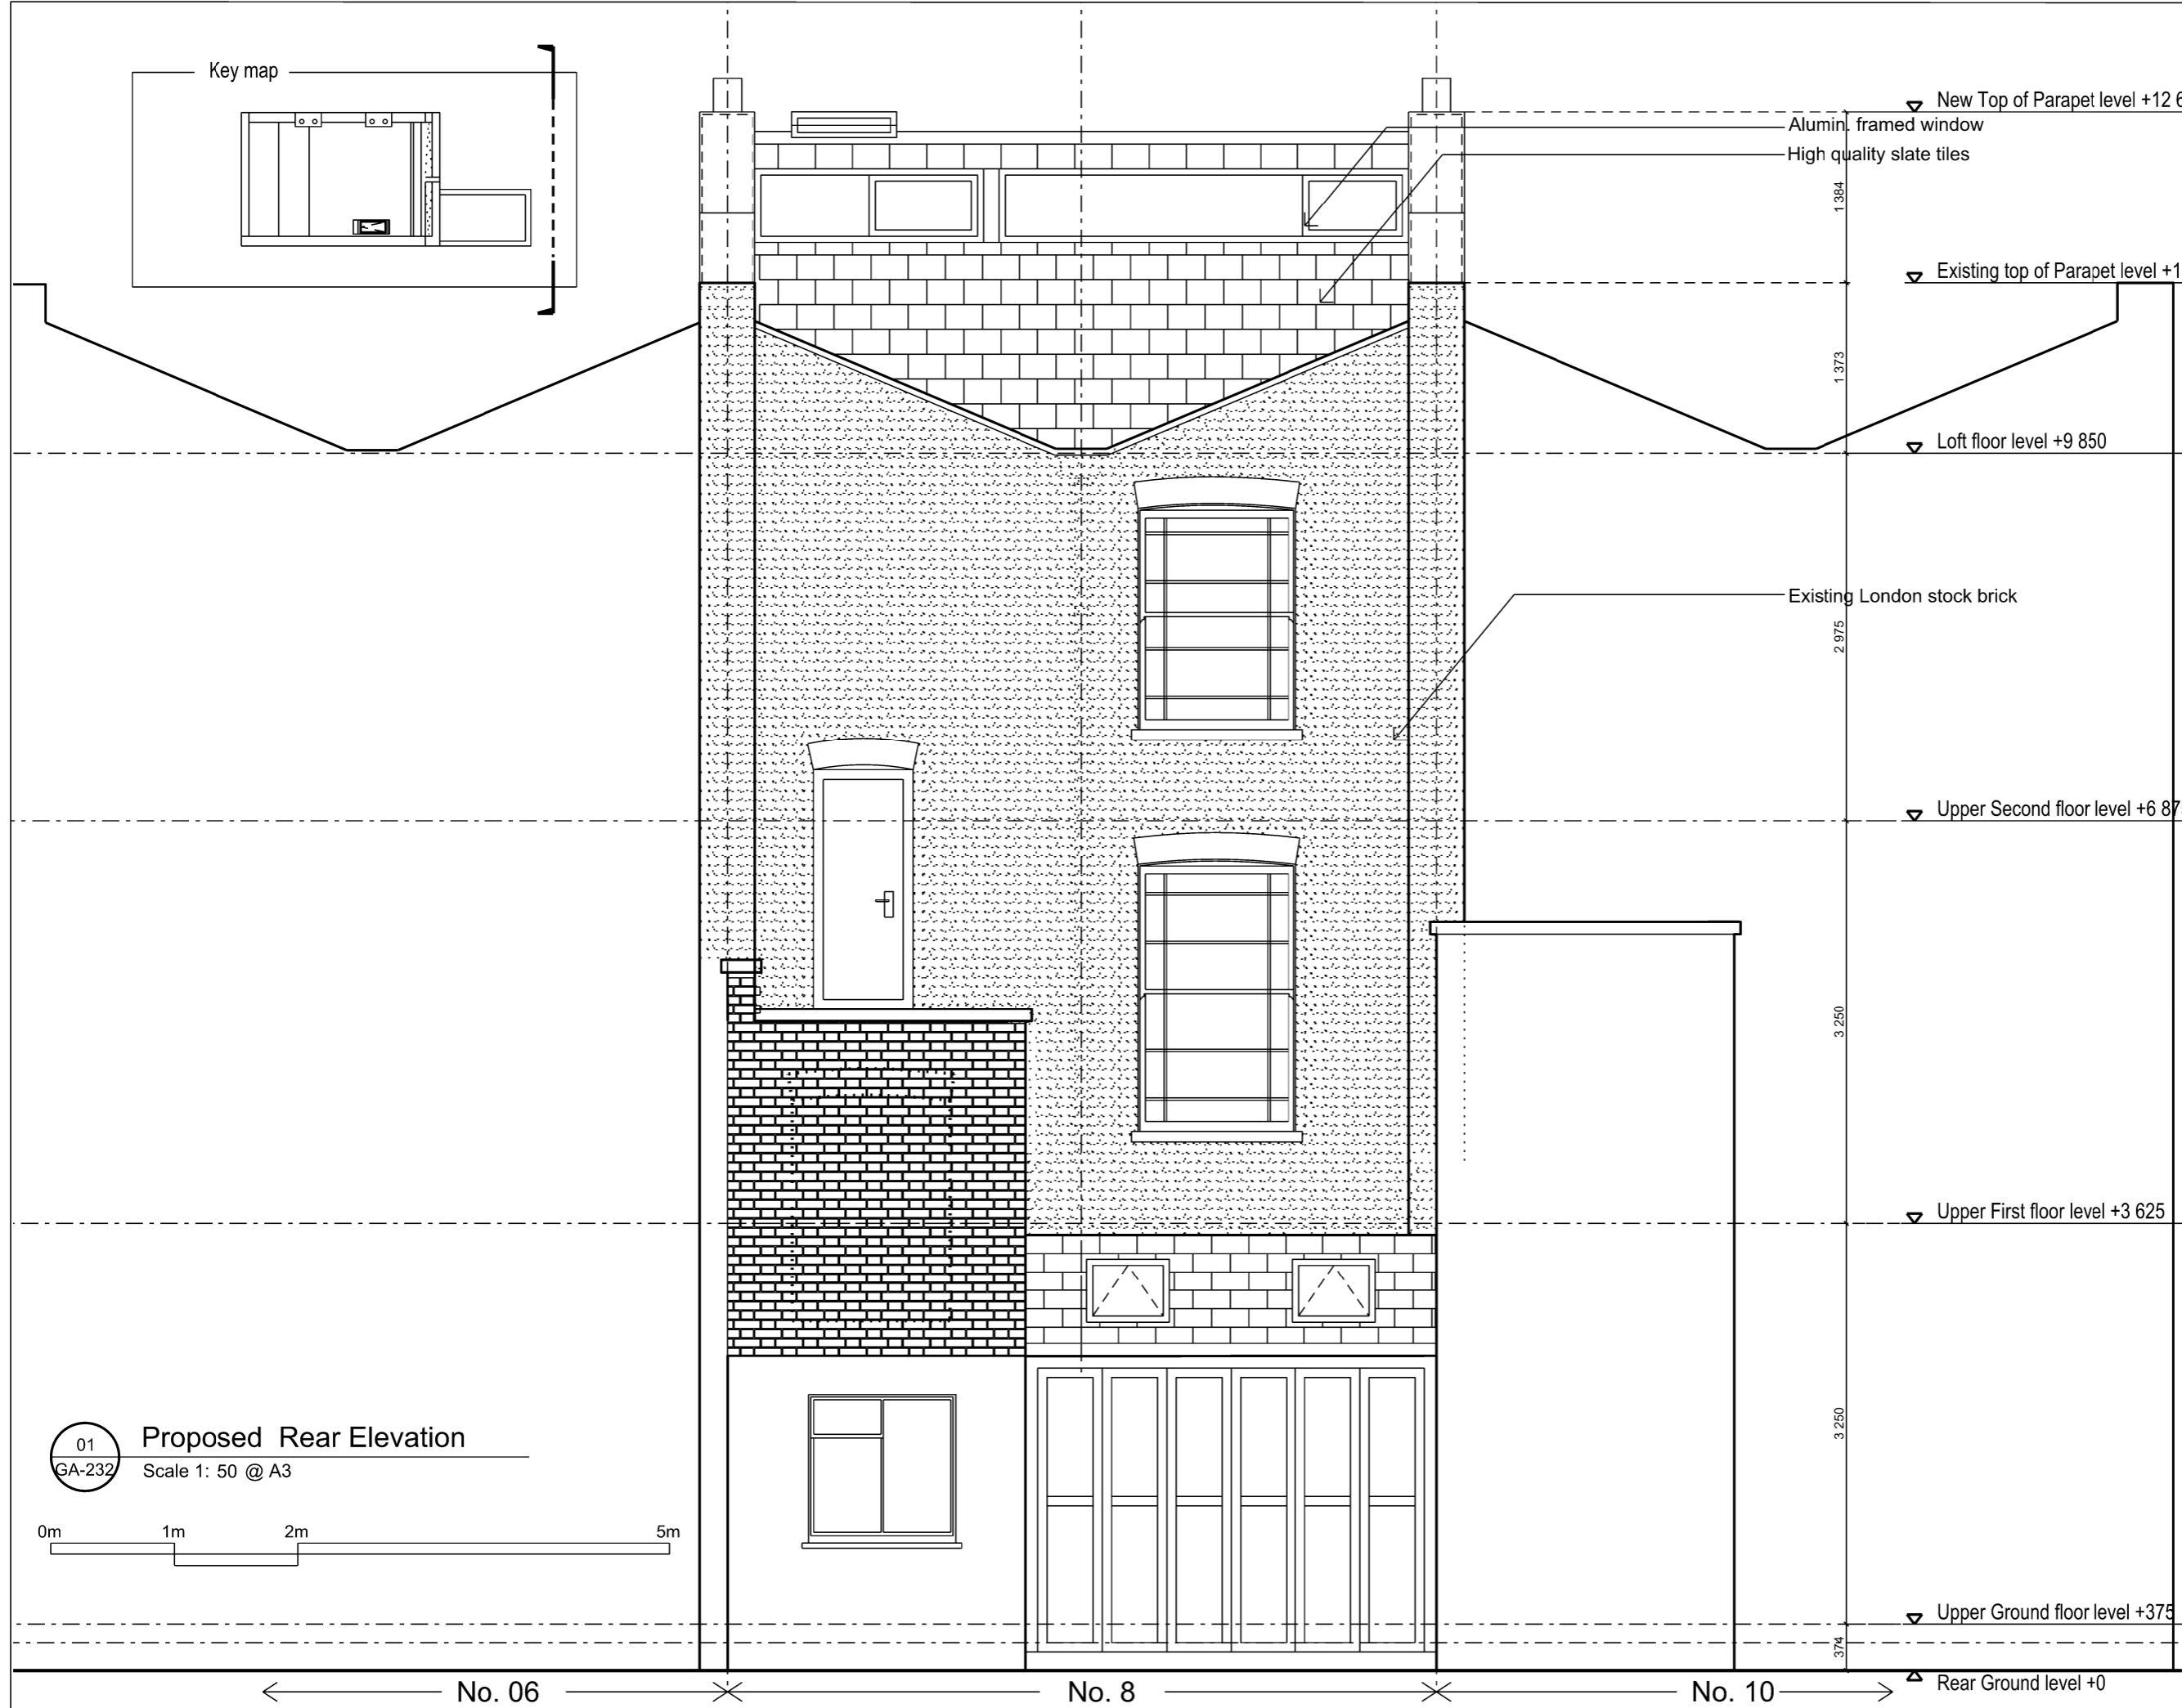

01 Proposed Rear Elevation  
GA-232 Scale 1: 50 @ A3

 

REV	DATE	DESCRIPTION	PM

REVISIONS

**Young In Architects**  
Unit 3  
Old Paradise Yard 20, Carlisle Lane  
London SE1 7LG  
t: +44 (0) 20 7620 3726  
m: +44 (0) 7946 316 687  
www.younginarchitects.com

CLIENT  
Mr. Ernst Dolce

PROJECT TITLE  
209 -  
Erection of a roof extension at second floor level  
at 8b Healey Street, London, NW1 8SR

DRAWING TITLE  
209 -Proposed Rear Elevation

DRAWING NO.  
209\_GA\_232\_PP

SCALE 1/50 @A3 DRAWING J. Ahn  
DATE Sep. 2017 CHECK Y. Oh

Planning Purpose