


NOTES

All dimensions are from structure to structure unless indicated otherwise.
 Elements of structure and services are indicated for coordination purposes only. For full structural and services layouts refer to Structural and Services Engineers' drawings.
 Do not scale directly from the drawing. All dimensions to be checked on site prior to construction or fabrication of any elements.
 Any discrepancies between figured dimensions to be reported to the architect for clarification prior to commencing work.
 For legend see signature sheet 112_C028_001.
 © Copyright Reserved

Rev	Date	Comments
-----	------	----------

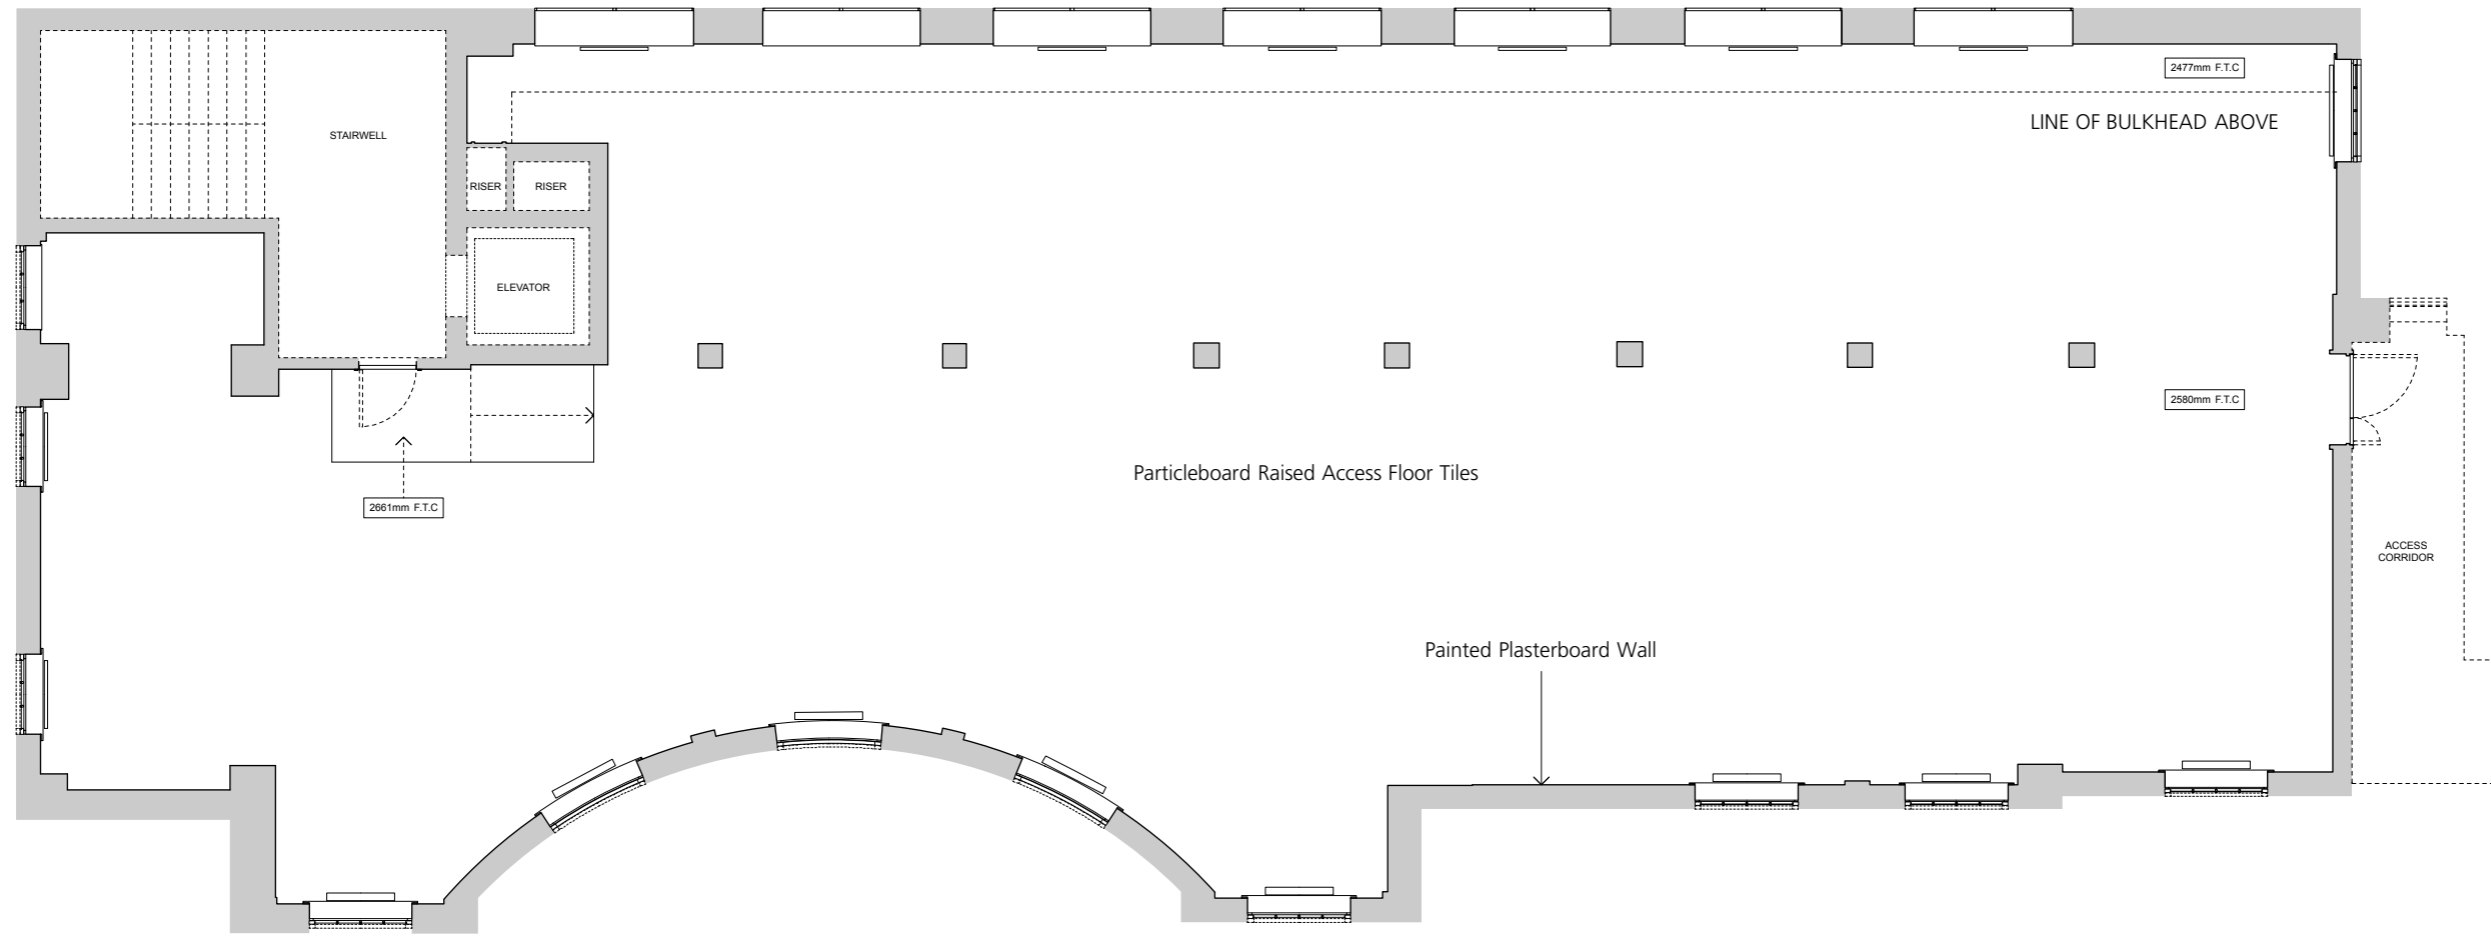

TONY FRETTON ARCHITECTS

Tony Fretton Architects Ltd
 Highgate Studios, 53-79 Highgate Road, London NW5 1TL
 T: +44 (0)20 7284 2000 F: +44 (0)20 3227 1055
 www.tonyfretton.com mail@tonyfretton.com

Job No:	285
Project:	Tavistock House - Camden Registry
Drawing title:	Existing Floor Plan
Scale:	1:100 @ A3
Origination Date:	September, 2017
Status:	Listed Building Consent

Drawing No:	285/LBC/100	Rev	-
-------------	-------------	-----	---