


SITE BLOCK PLAN Scale 1:200

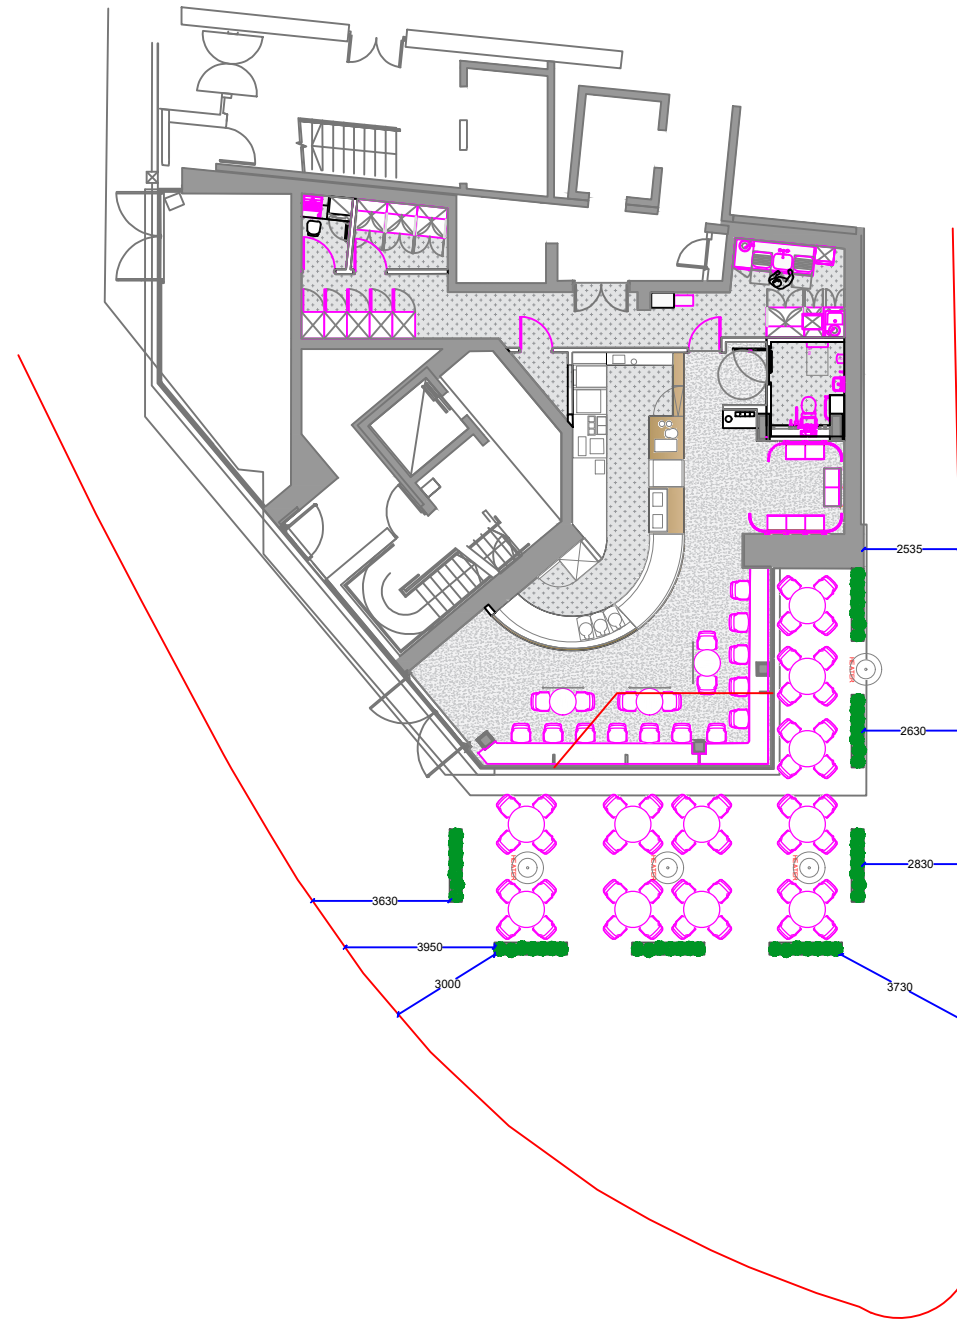

SITE PLAN | PAVEMENT DIMENSIONS | Scale 1:200

NOTES:

REV	DATE	DESCRIPTION	DRN	CHK	APP
Rev	Date	Description	Dm	Ch	App

Client  
**GODIVA**

PROJECT:  
**Centre Point**

Site	Client
Unit R09 16 St. Giles High Street LONDON WC2H 8LQ	Godiva Chocolates Berkley House, 36-38 Berkley Square, Mayfair, London , WIJ 5AE  +44 (0)2077348113  www.godivachocolates.co.uk



Registered office: ARCADIS House  
34 York Way  
London  
N1 9AB

Coordinating office: ARCADIS House  
34 York Way  
London  
N1 9AB  
Tel: 44 (0)20 7812 2000

www.arcadis.com

TITLE:

**SITE PLAN  
EXTERNAL AREA  
GROUND LEVEL  
SEATING AREA**

Designed	AXIS	Signed	Date
Drawn	RP	Signed	Date 09.2017
Checked		Signed	Date
Approved		Signed	Date
Scale:	VARIABLES	Datum:	NA
Original Size:	A1	Grid:	OS
Suitability Code:	Sx	Project Num	NA

Drawing Stage:  
**Feasibility**

Drawing Number: AG3681110 SITE PLAN	Revision: -
--	----------------