


1 Elevation Key
Scale: 1:50




2 Proposed Front Elevation Parapet
Scale: 1:10

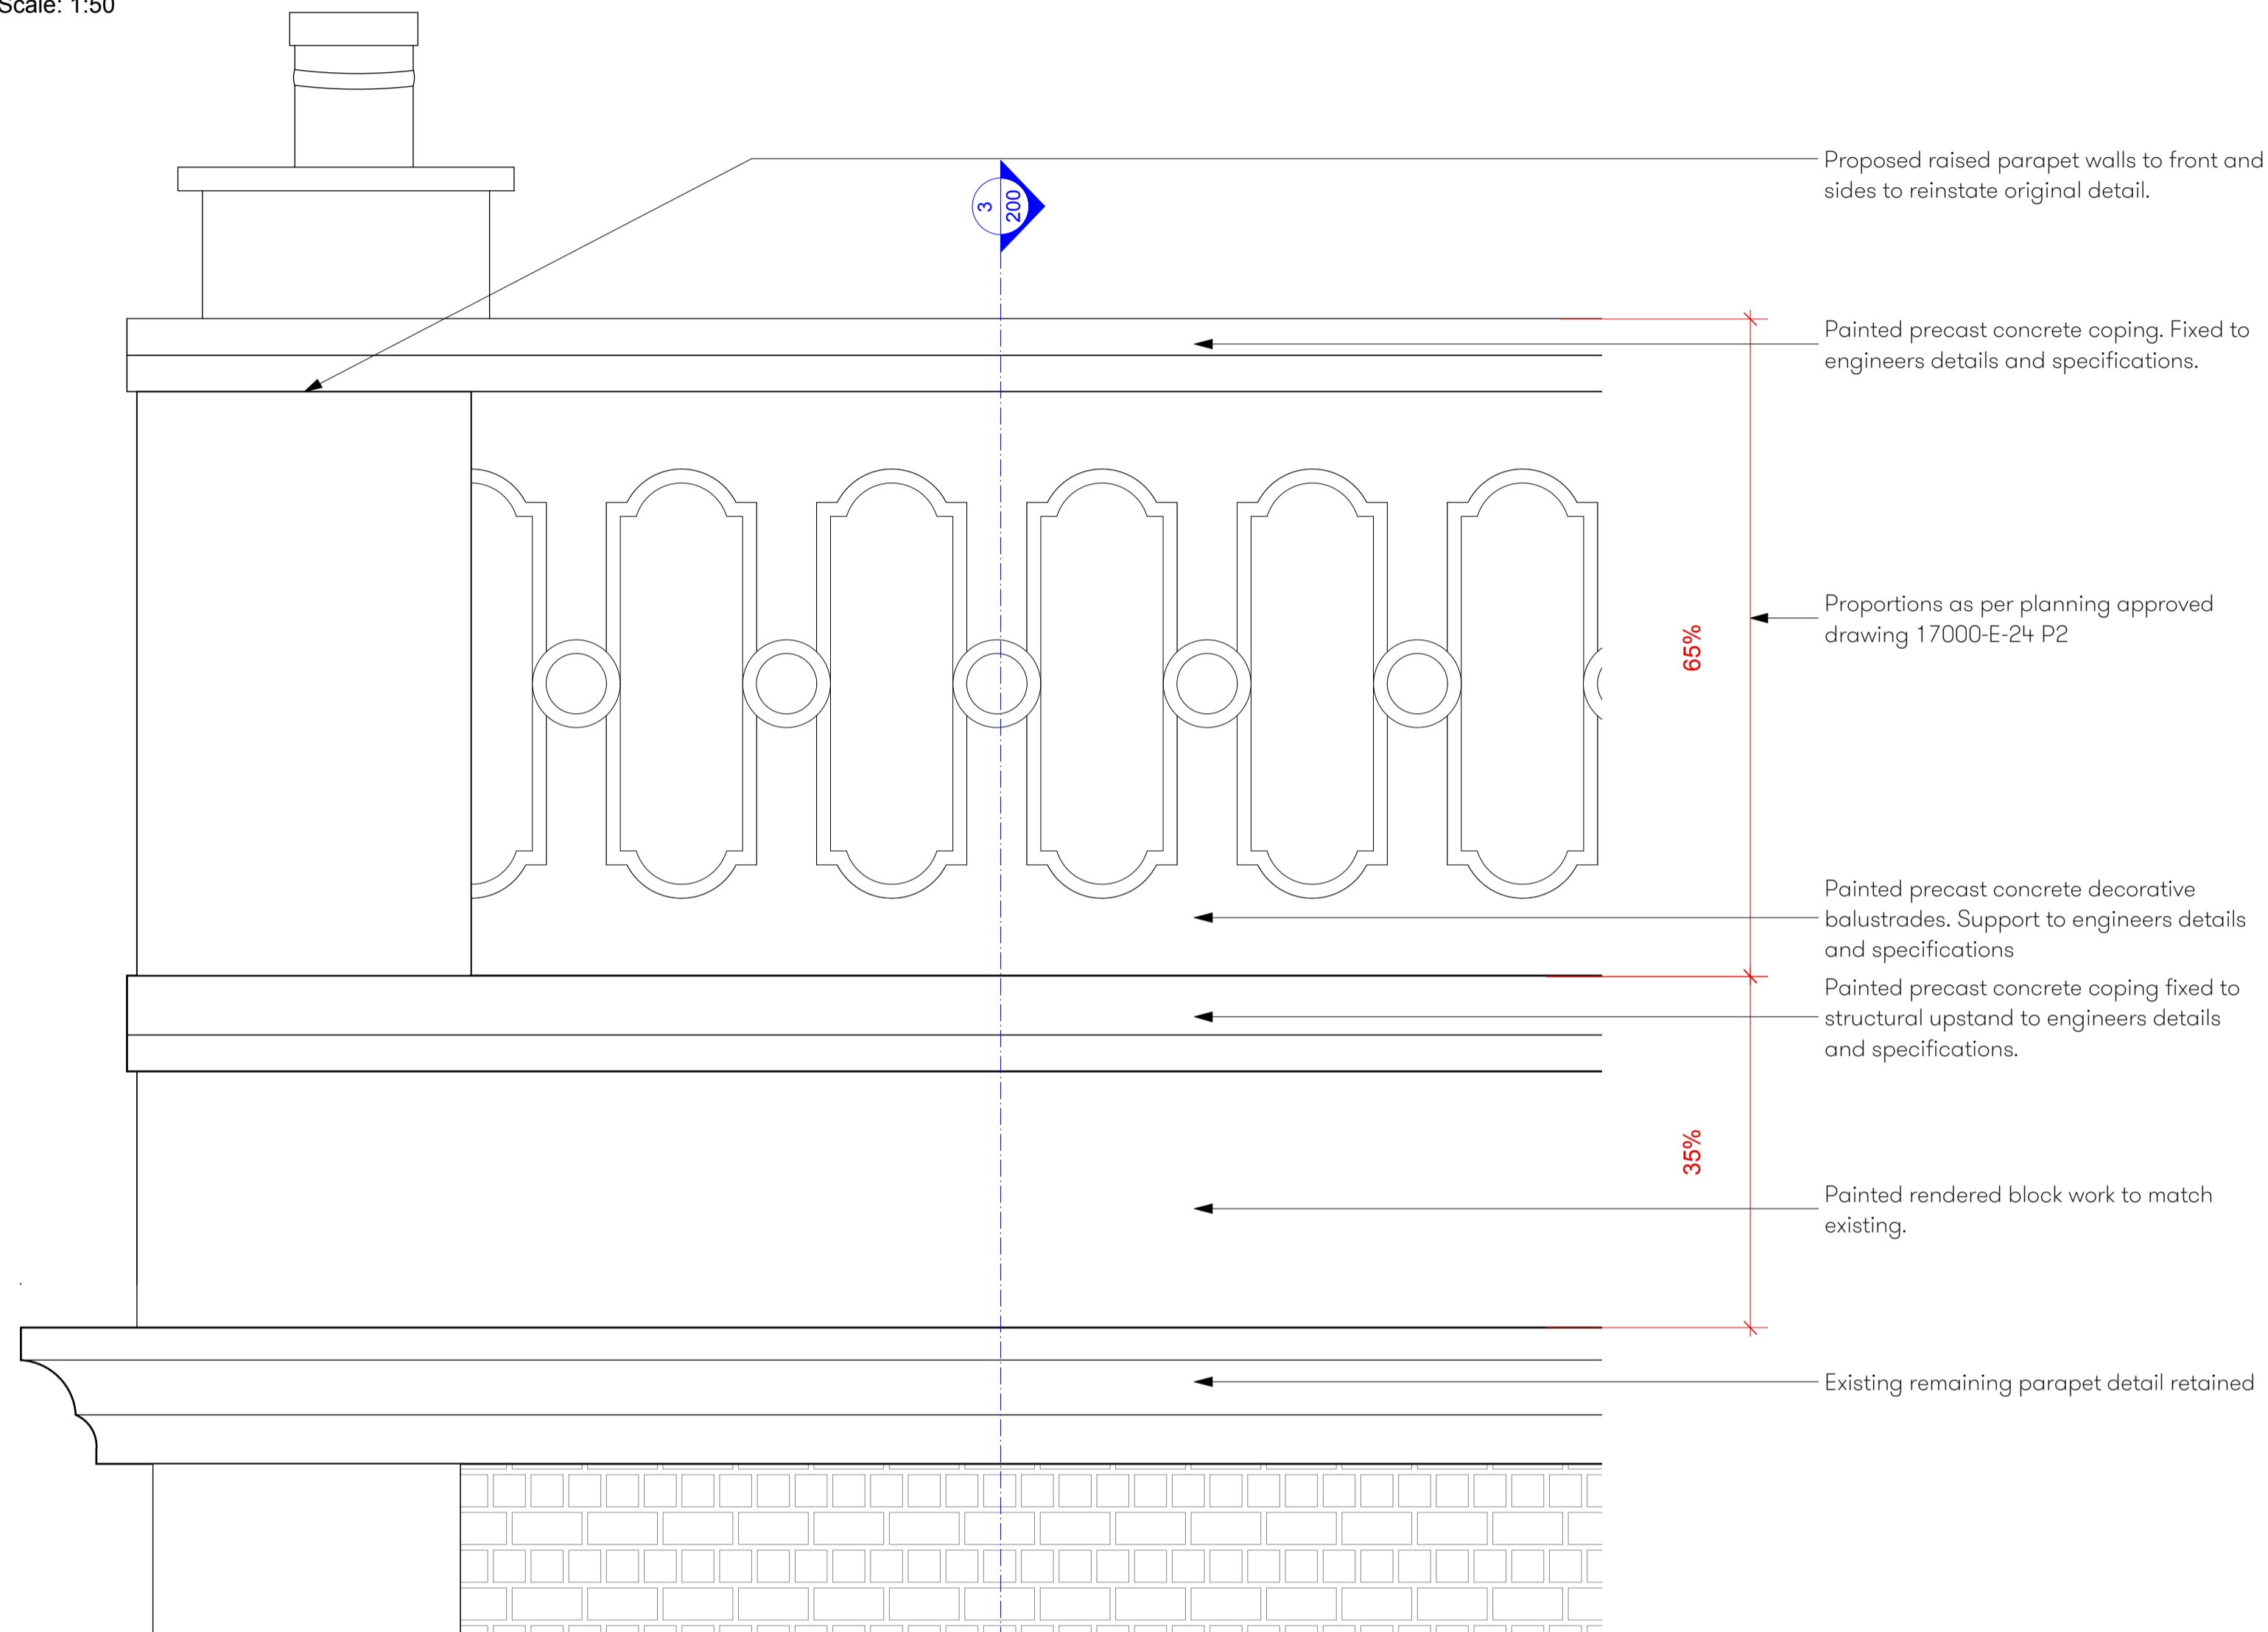

Parapet at No.4 Boscastle Road



Historical photo at No.1 Boscastle Road

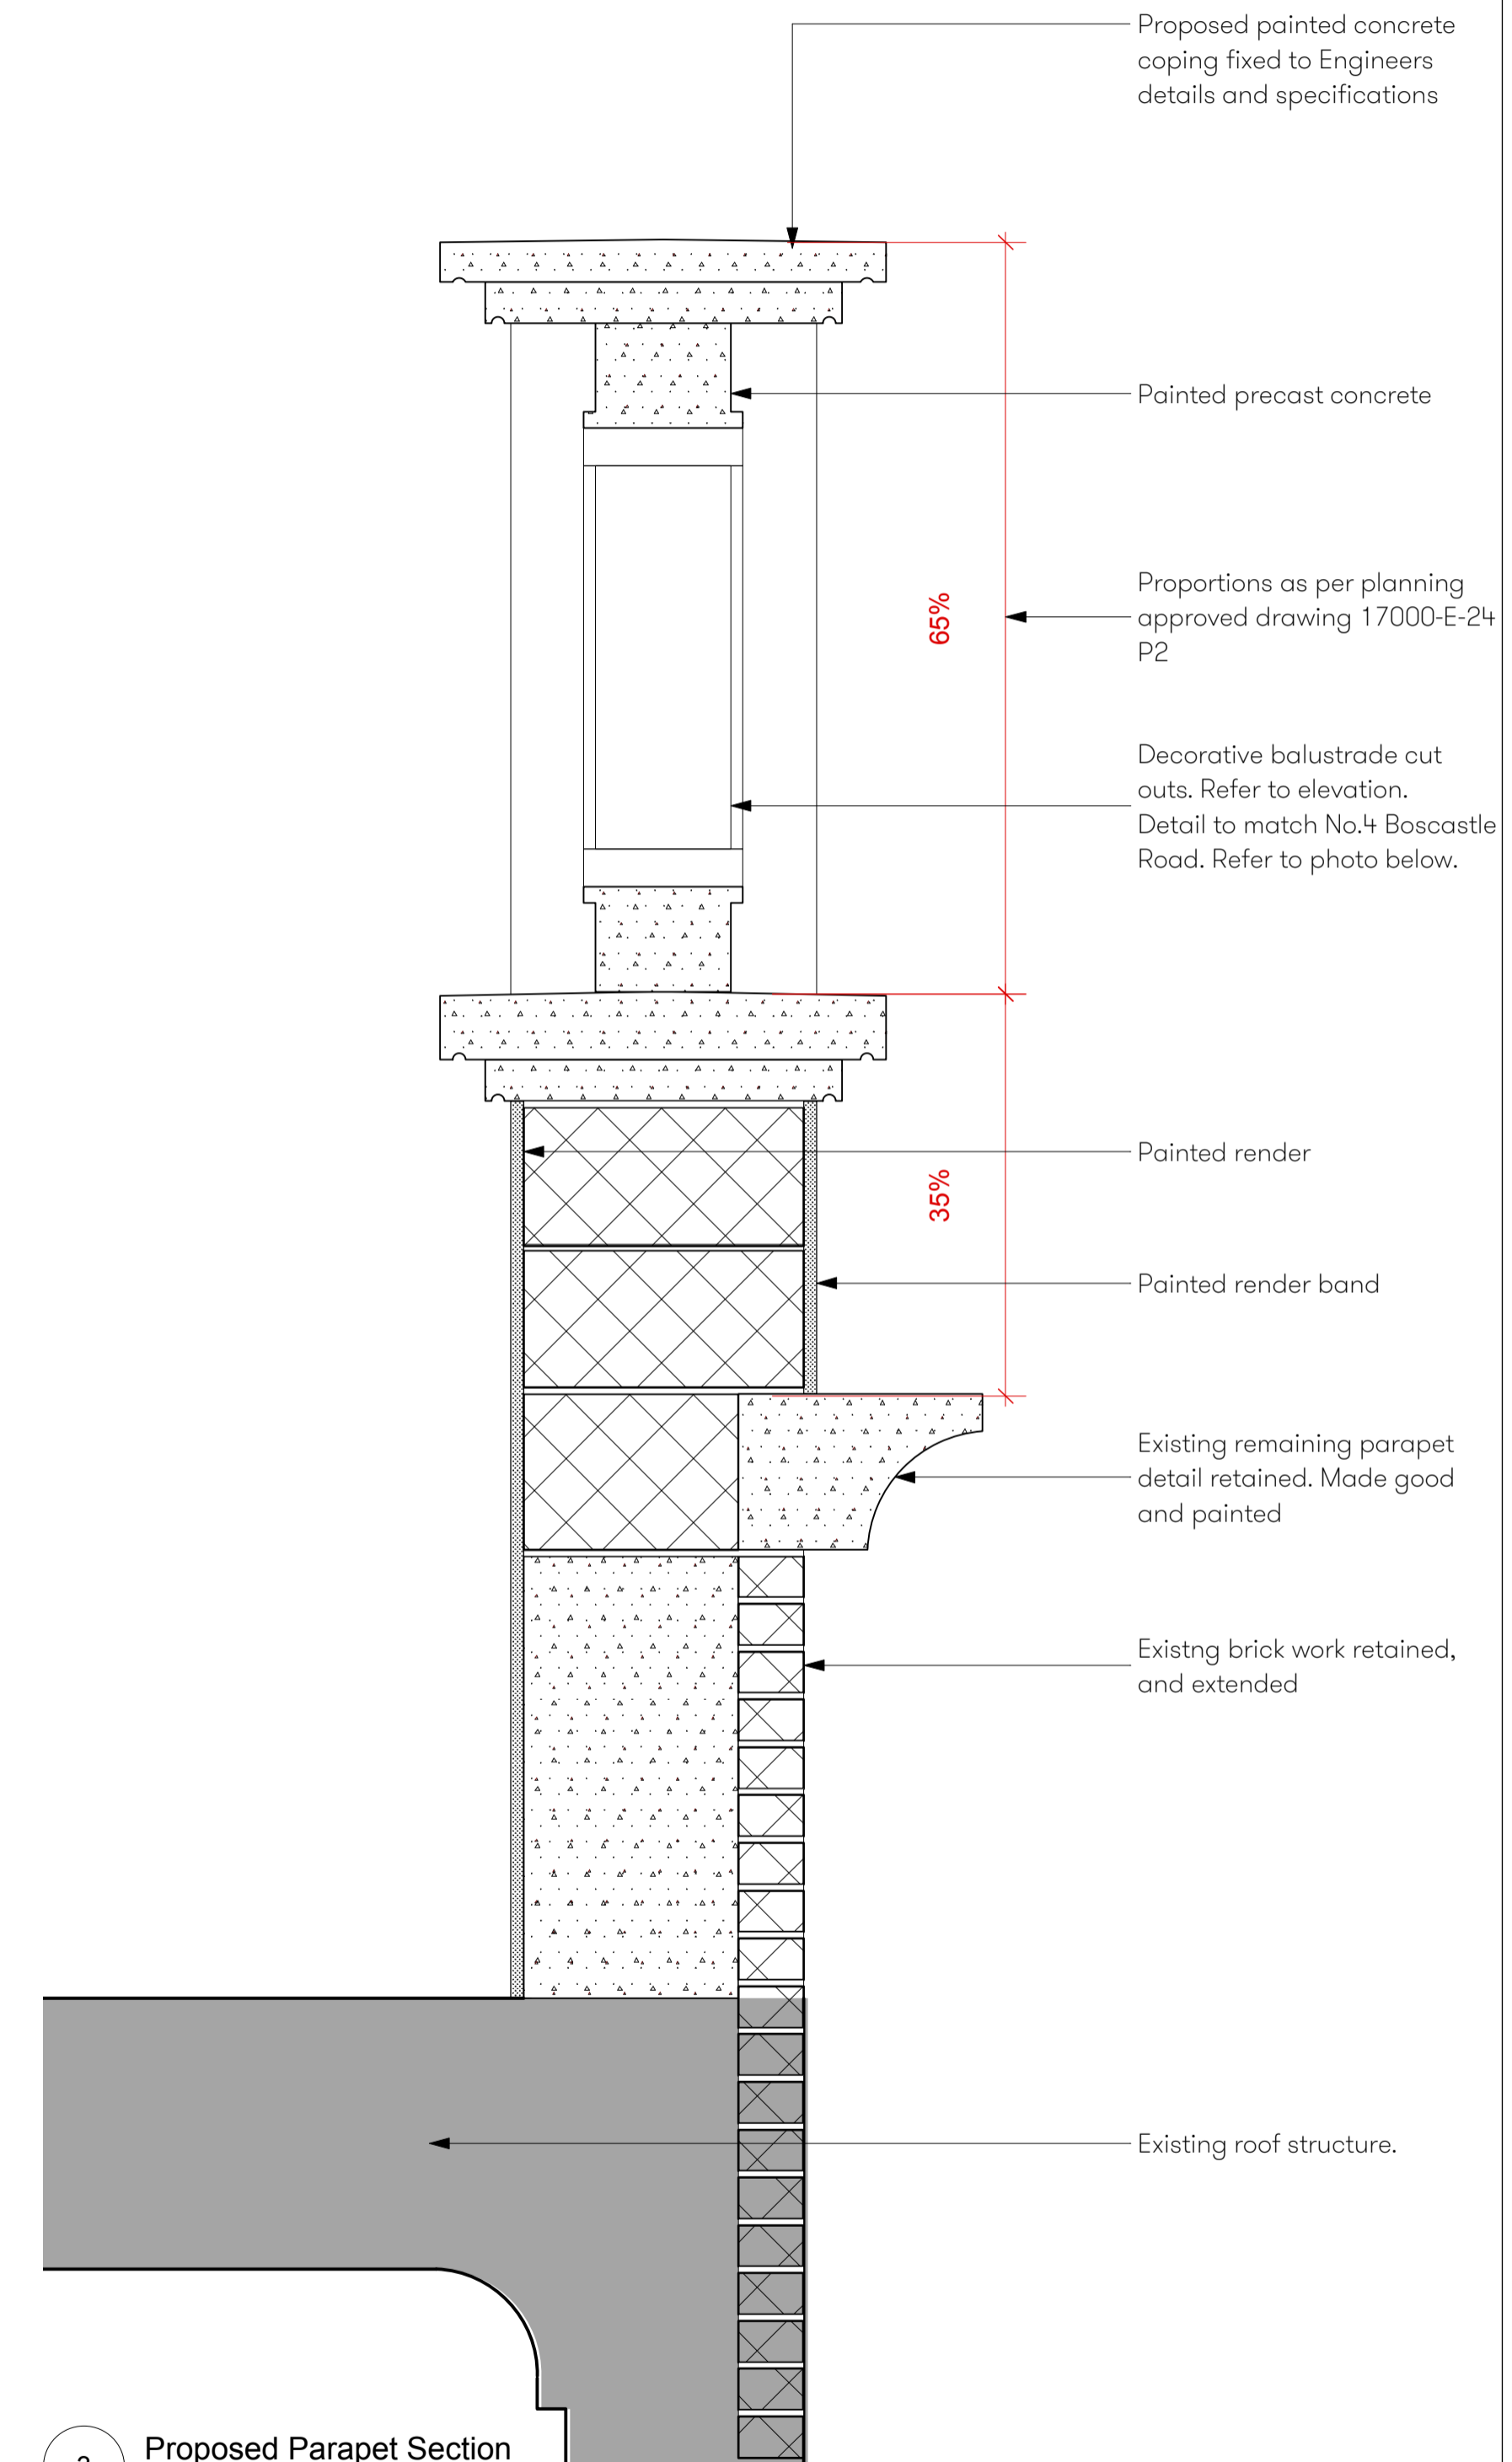

3 Proposed Parapet Section
Scale: 1:10



P1 20/09/17 Issued for Discharge of Condition

Project

1 Boscastle Road

Client

Laila Hegarty

Drawing Title

**Proposed Front Elevation
Parapet Detail**

Scale Date Created

1:10@A1/1:20@A3 09.01.17

Drawing Number

17000-E-500

Revision Revision Date

P1 20.09.17

Drawn By Checked By

PD JL

Do not scale from drawing, all dimensions to be checked on site. Report omissions and discrepancies to the architect immediately



Michaelis Boyd Associates
108 Palace Gardens Terrace
London W8 4RT

44 20 7221 1237
hello@michaelisboyd.com
michaelisboyd.com