




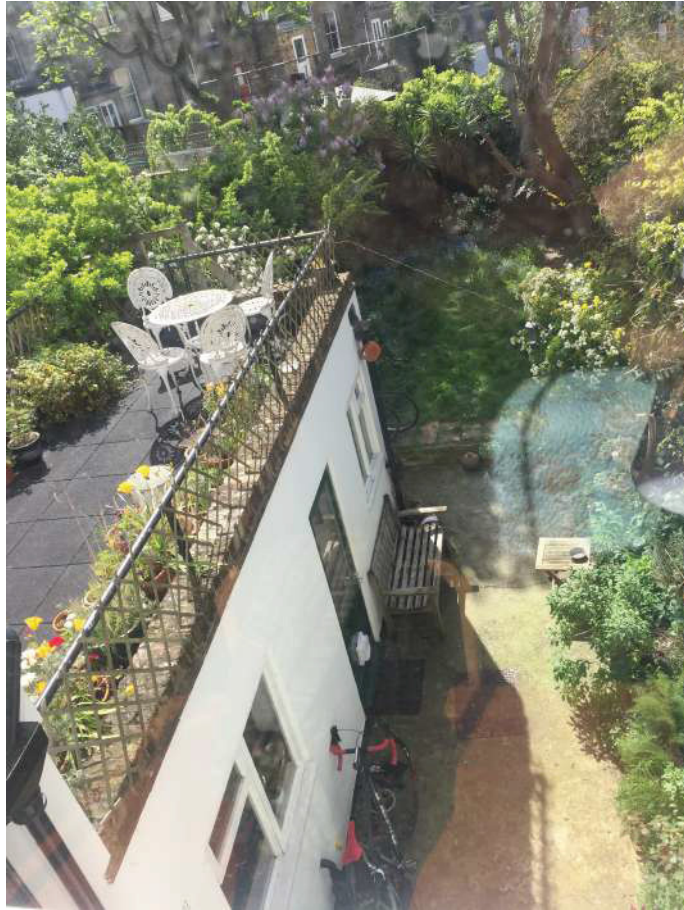


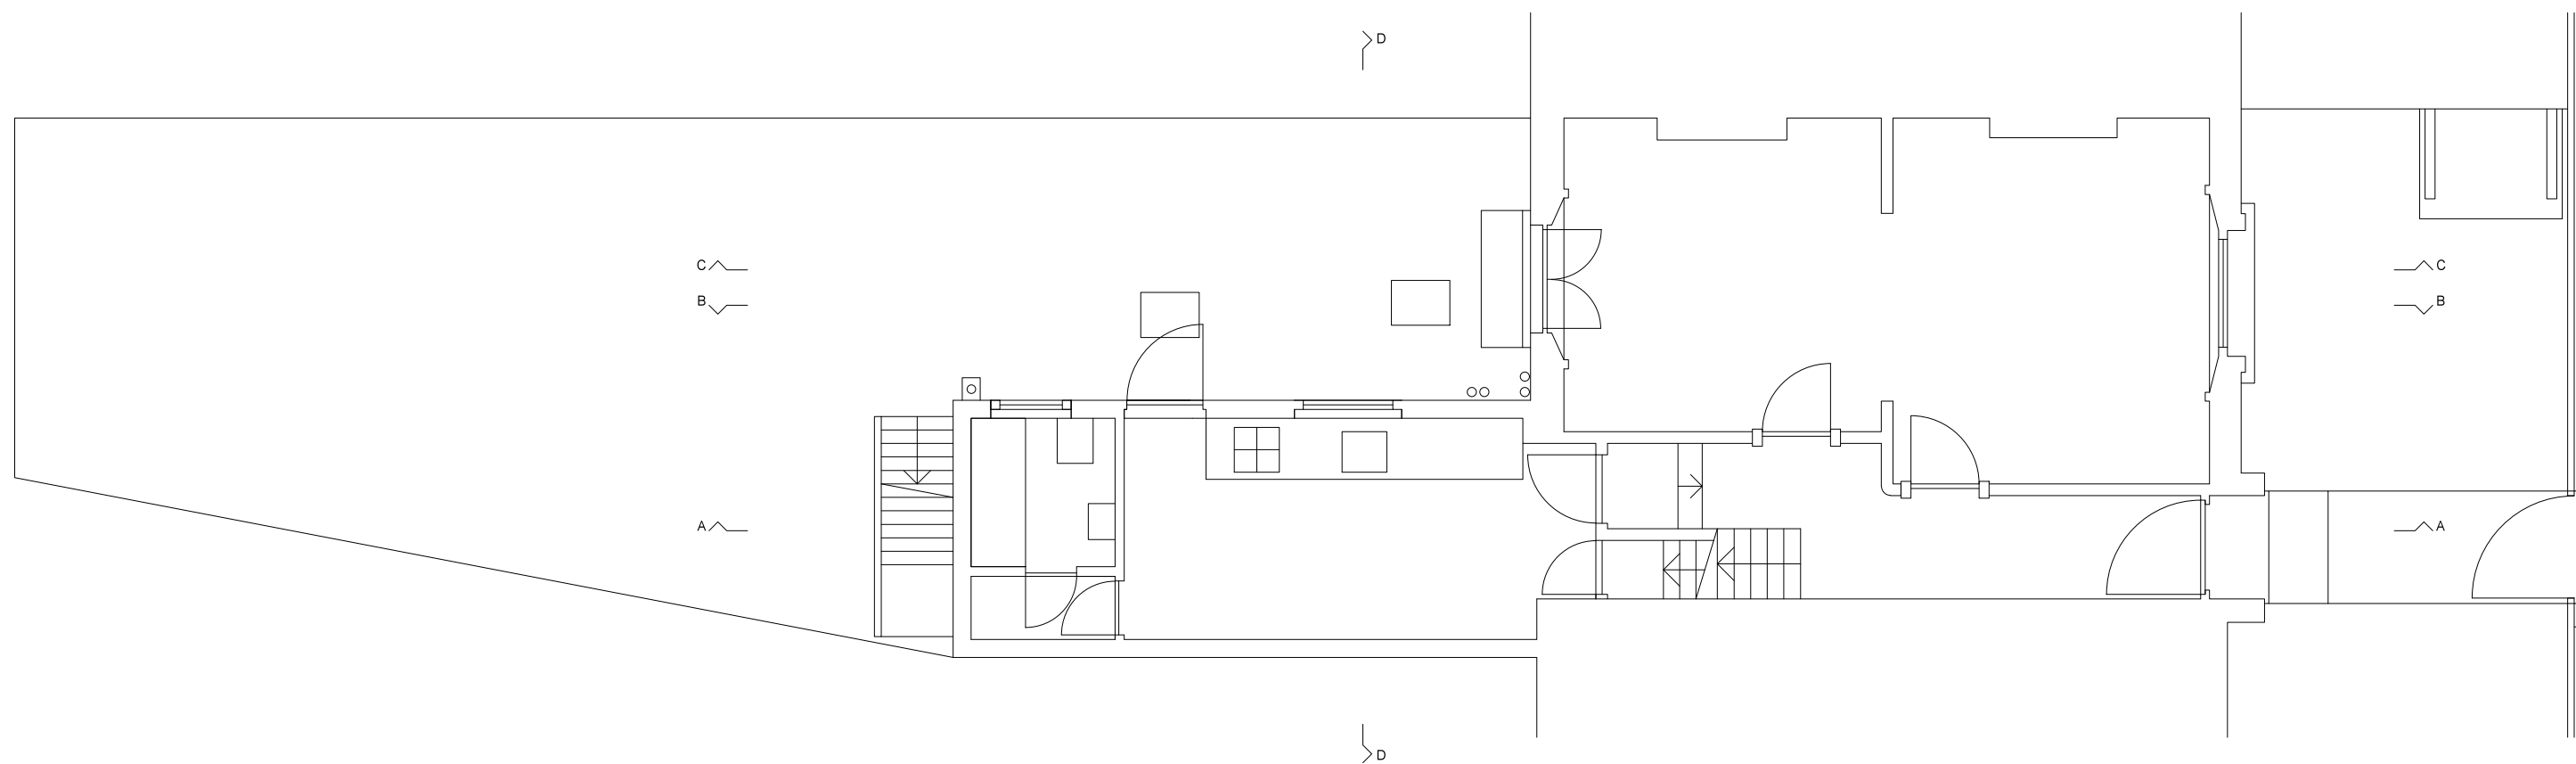


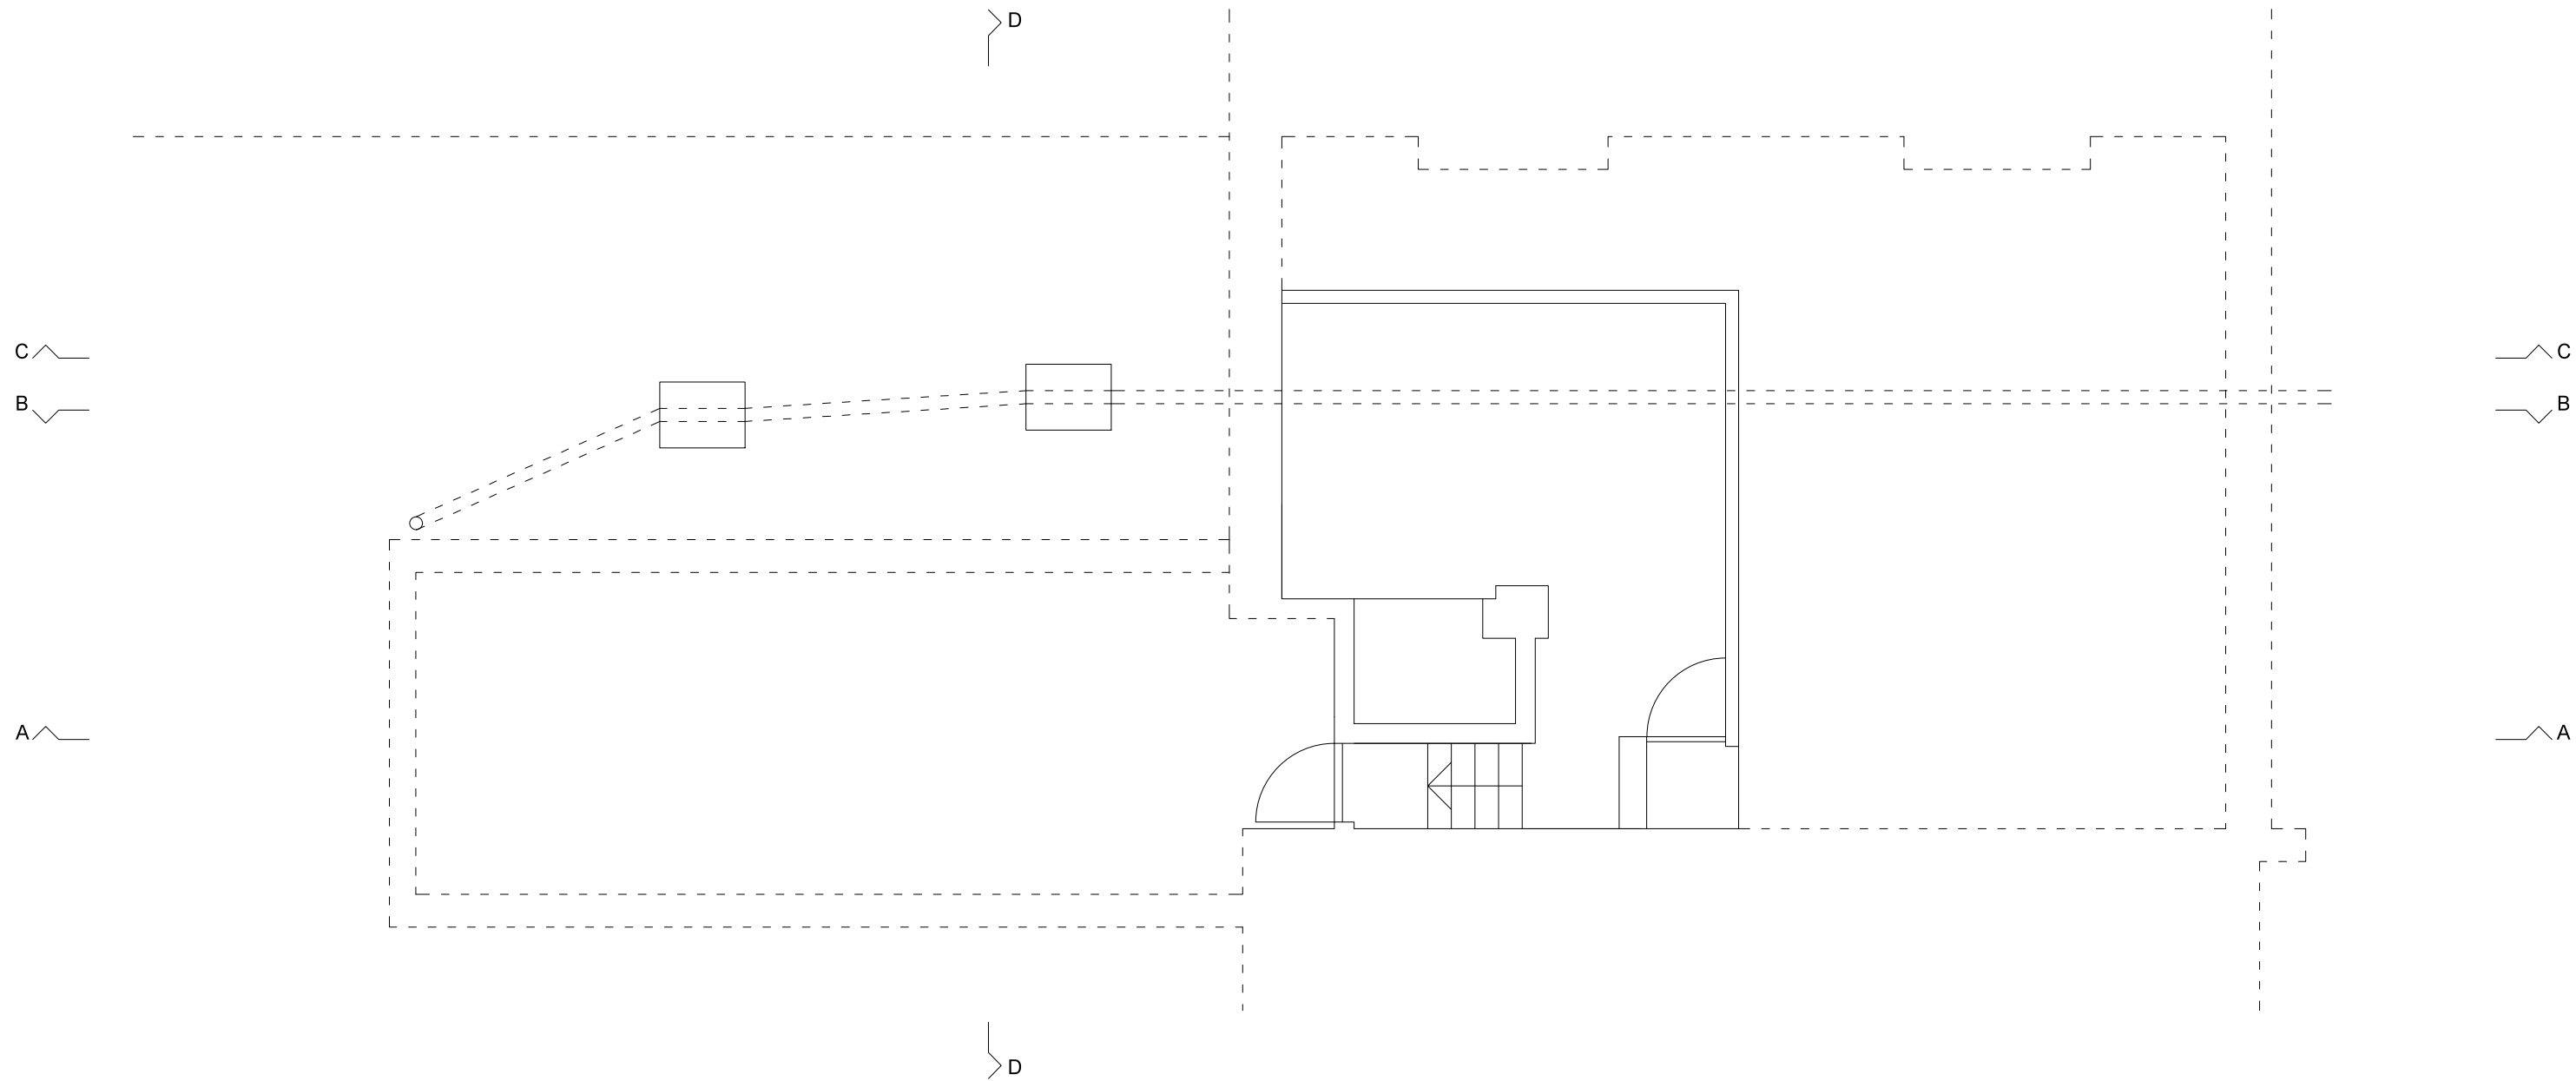








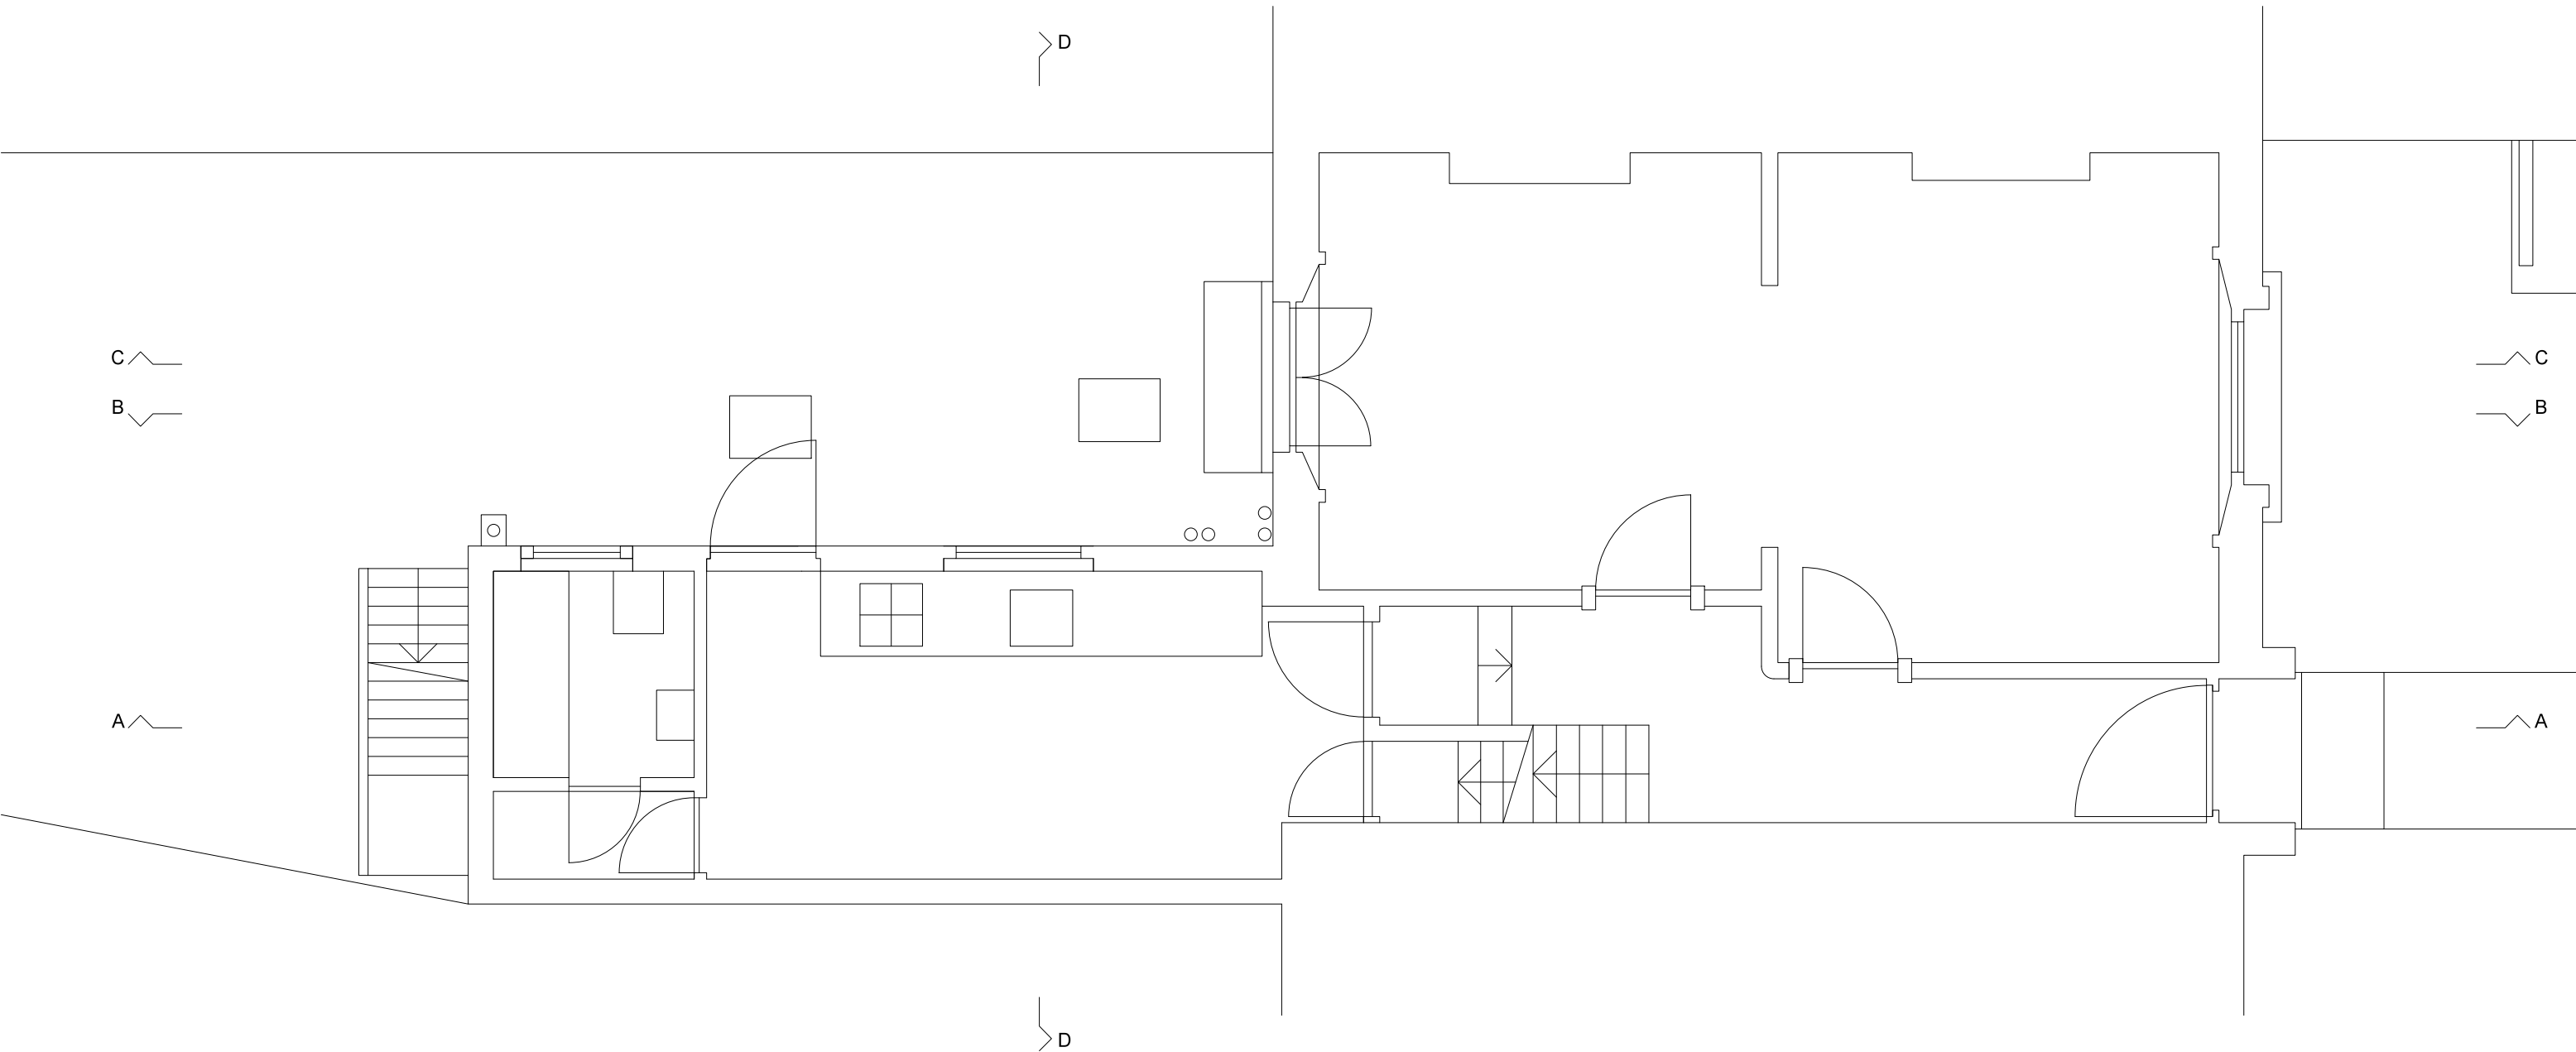


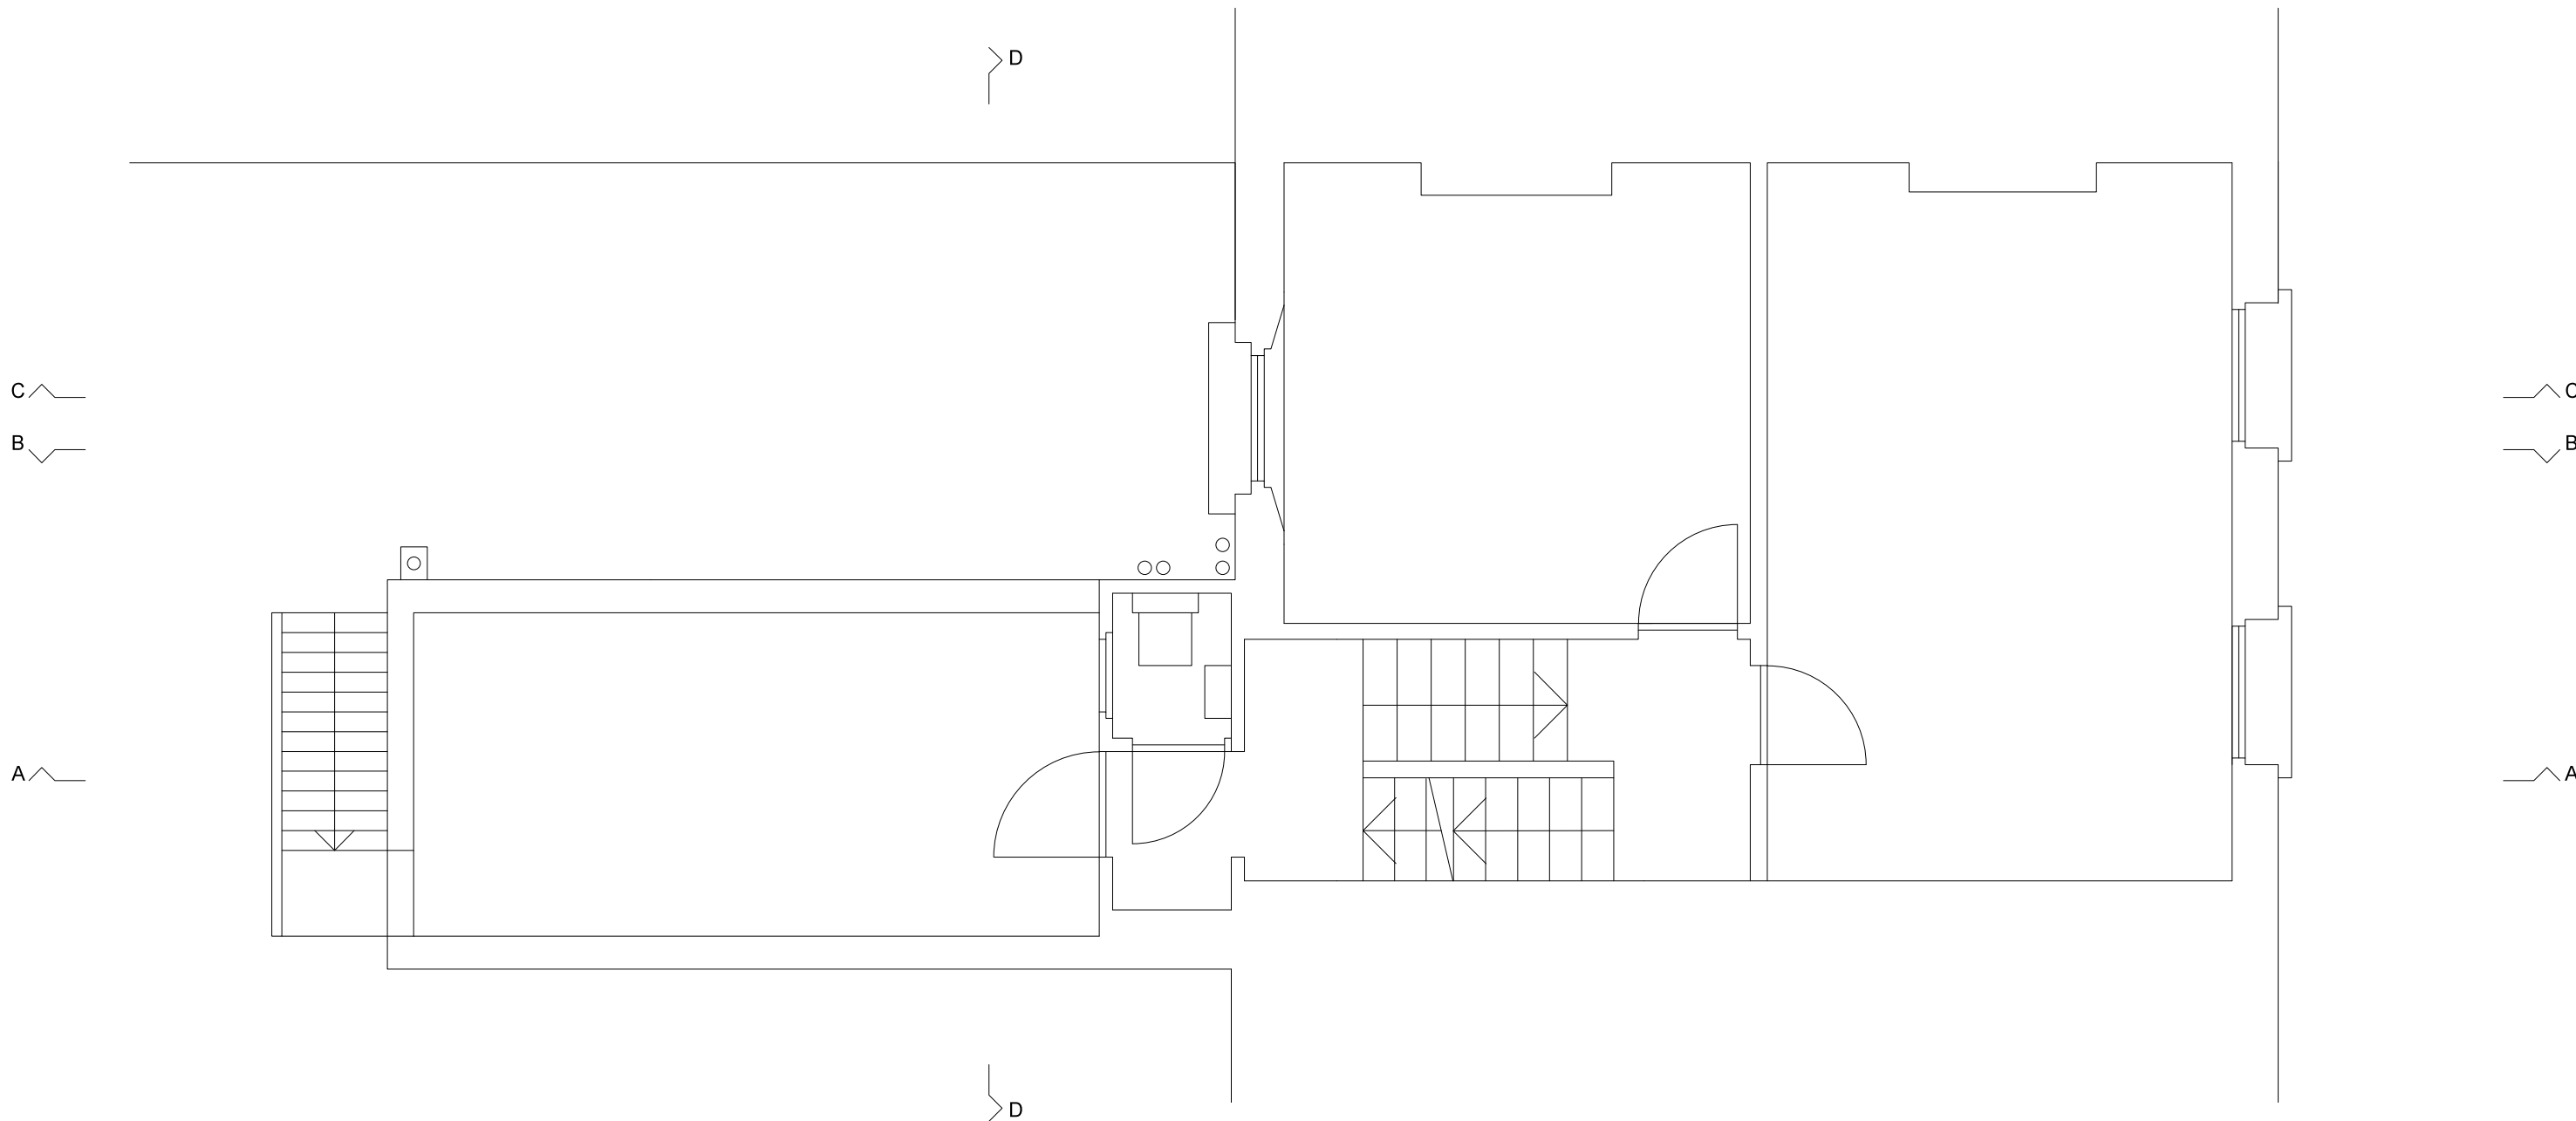


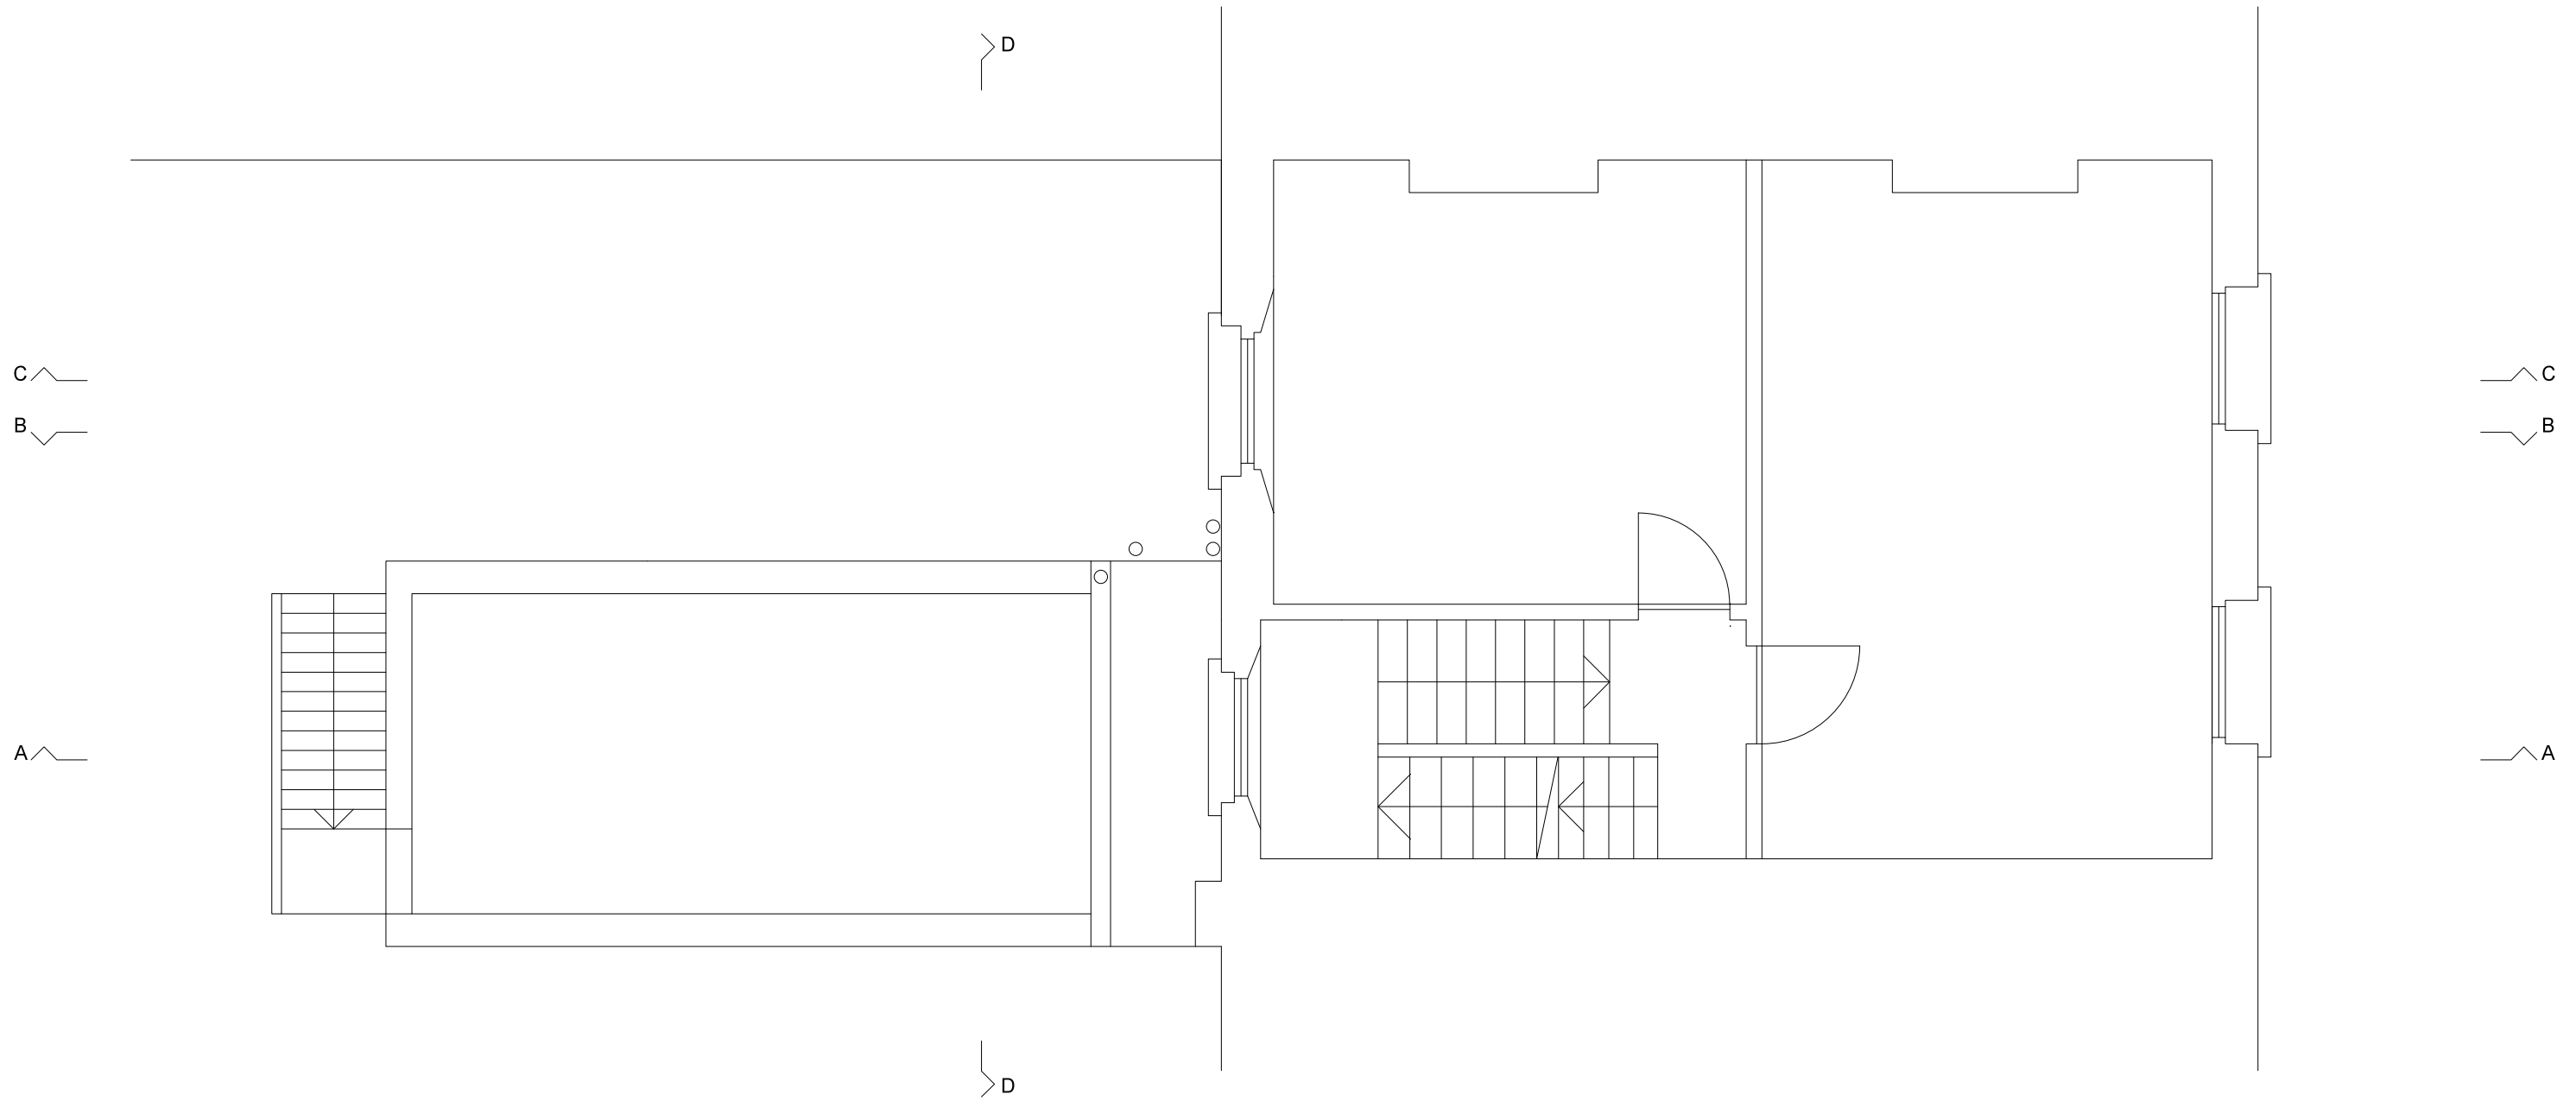


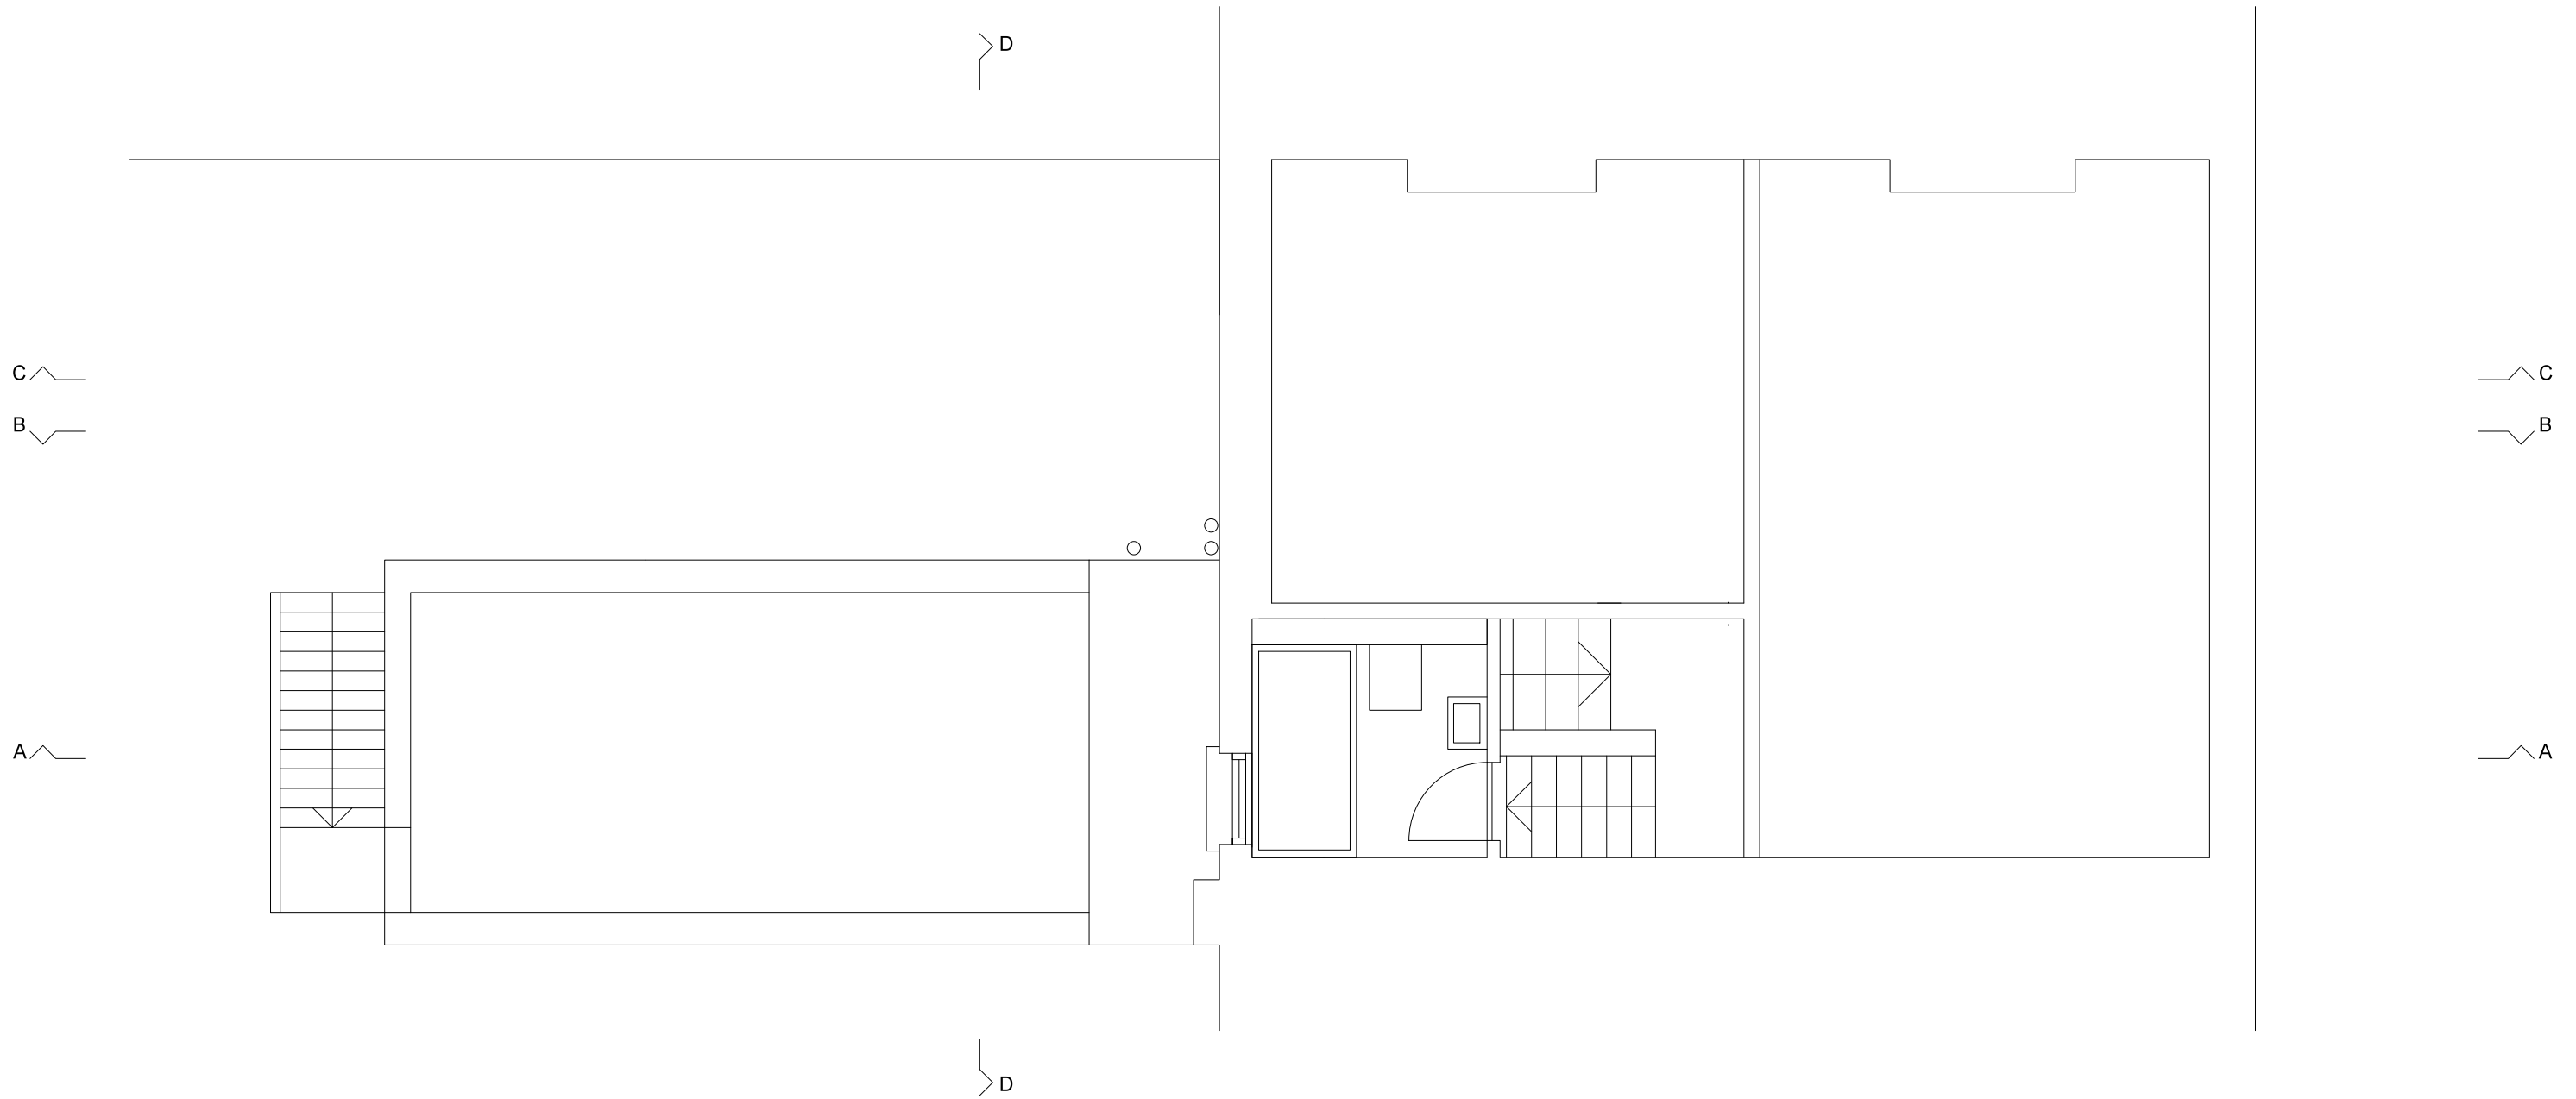

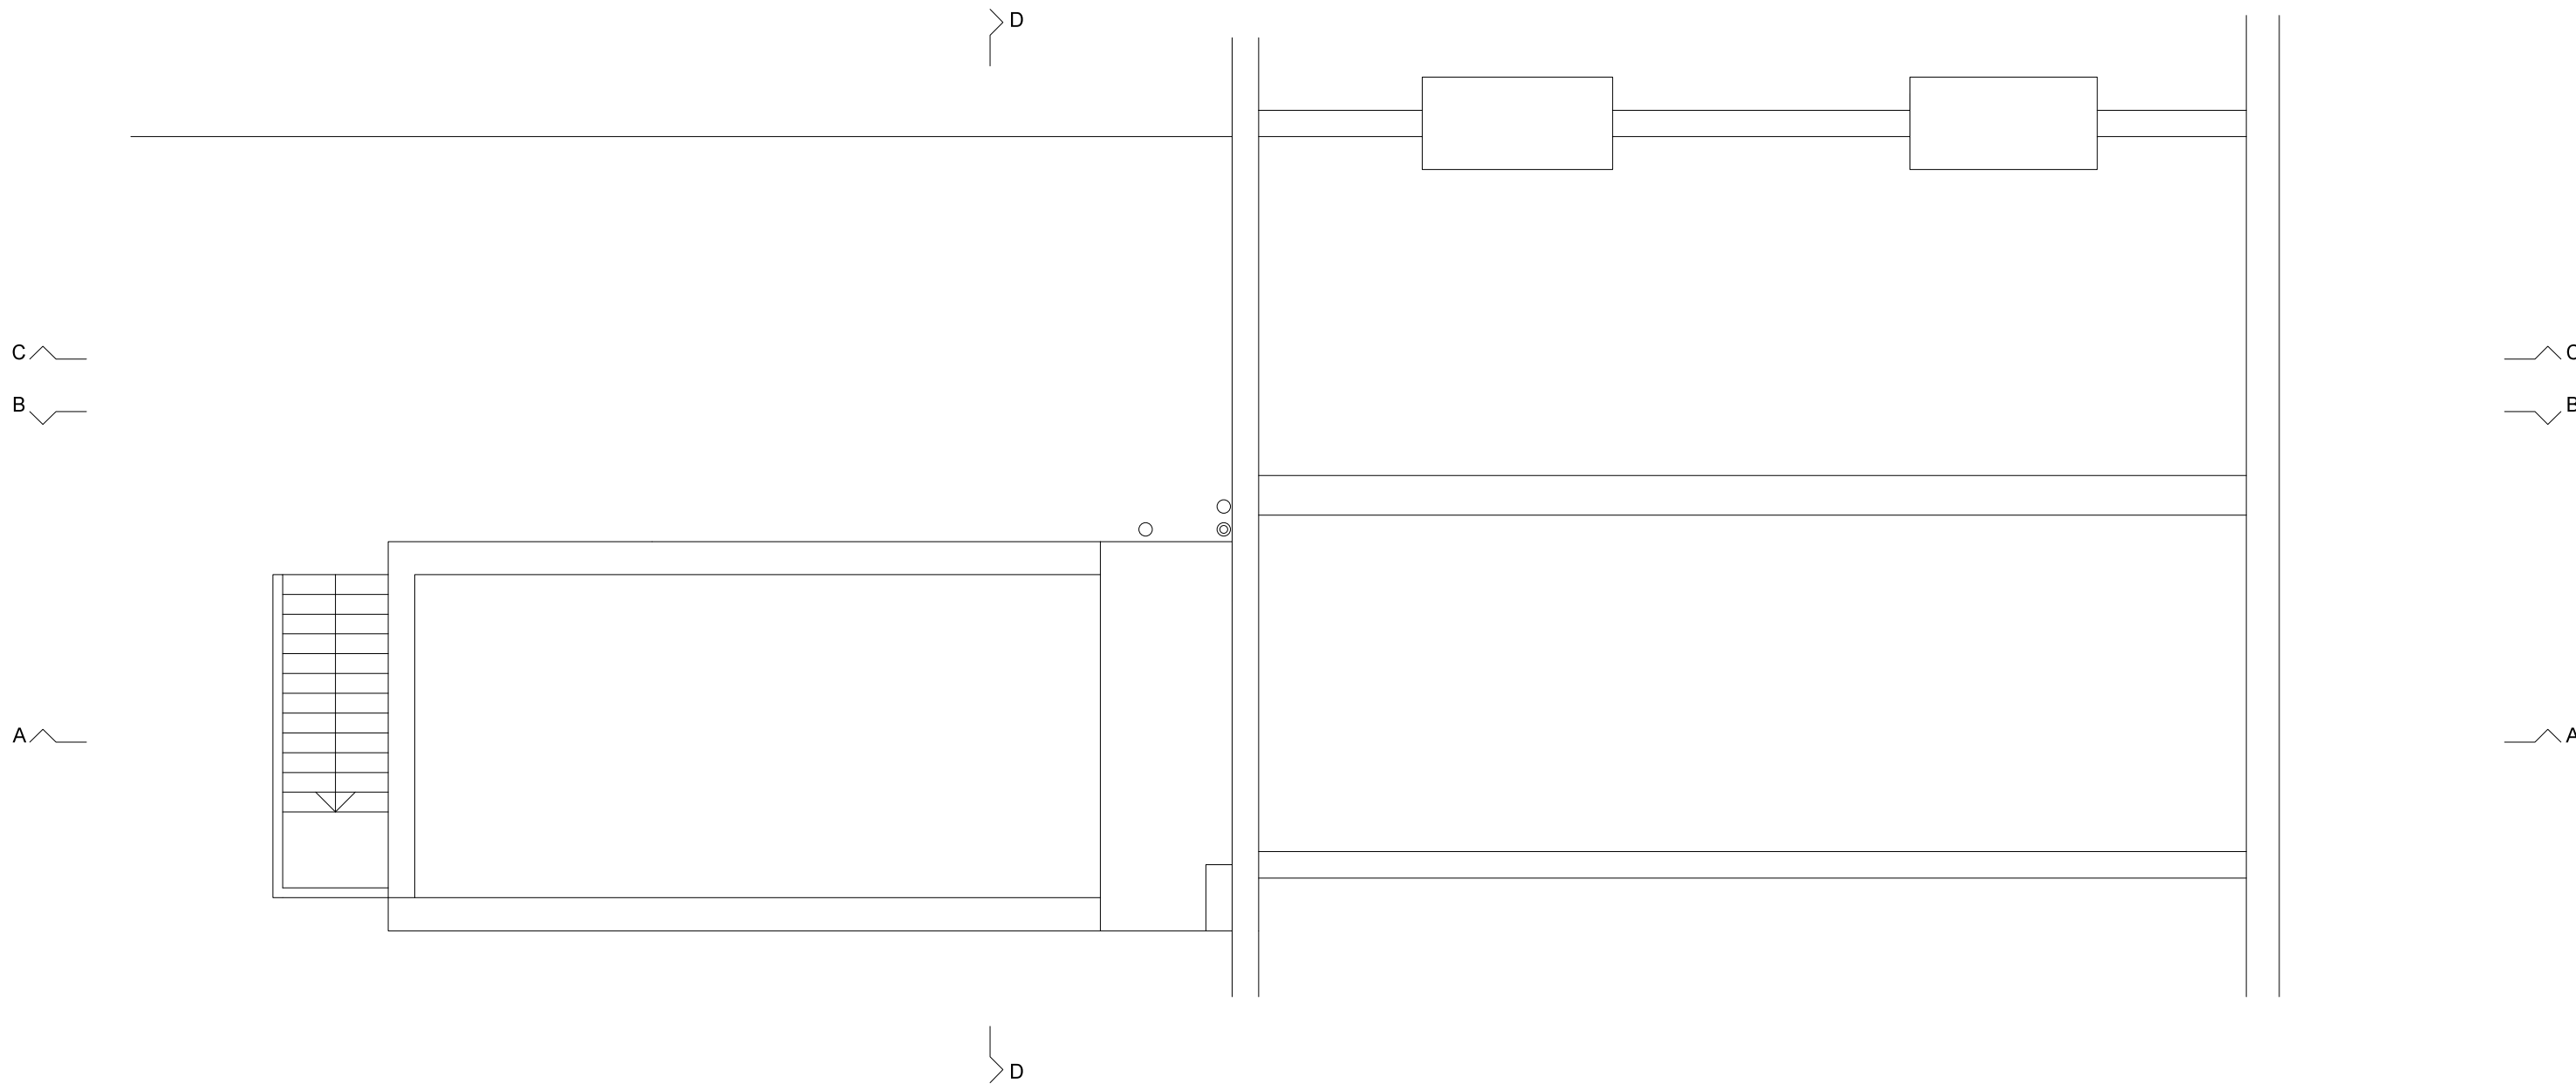

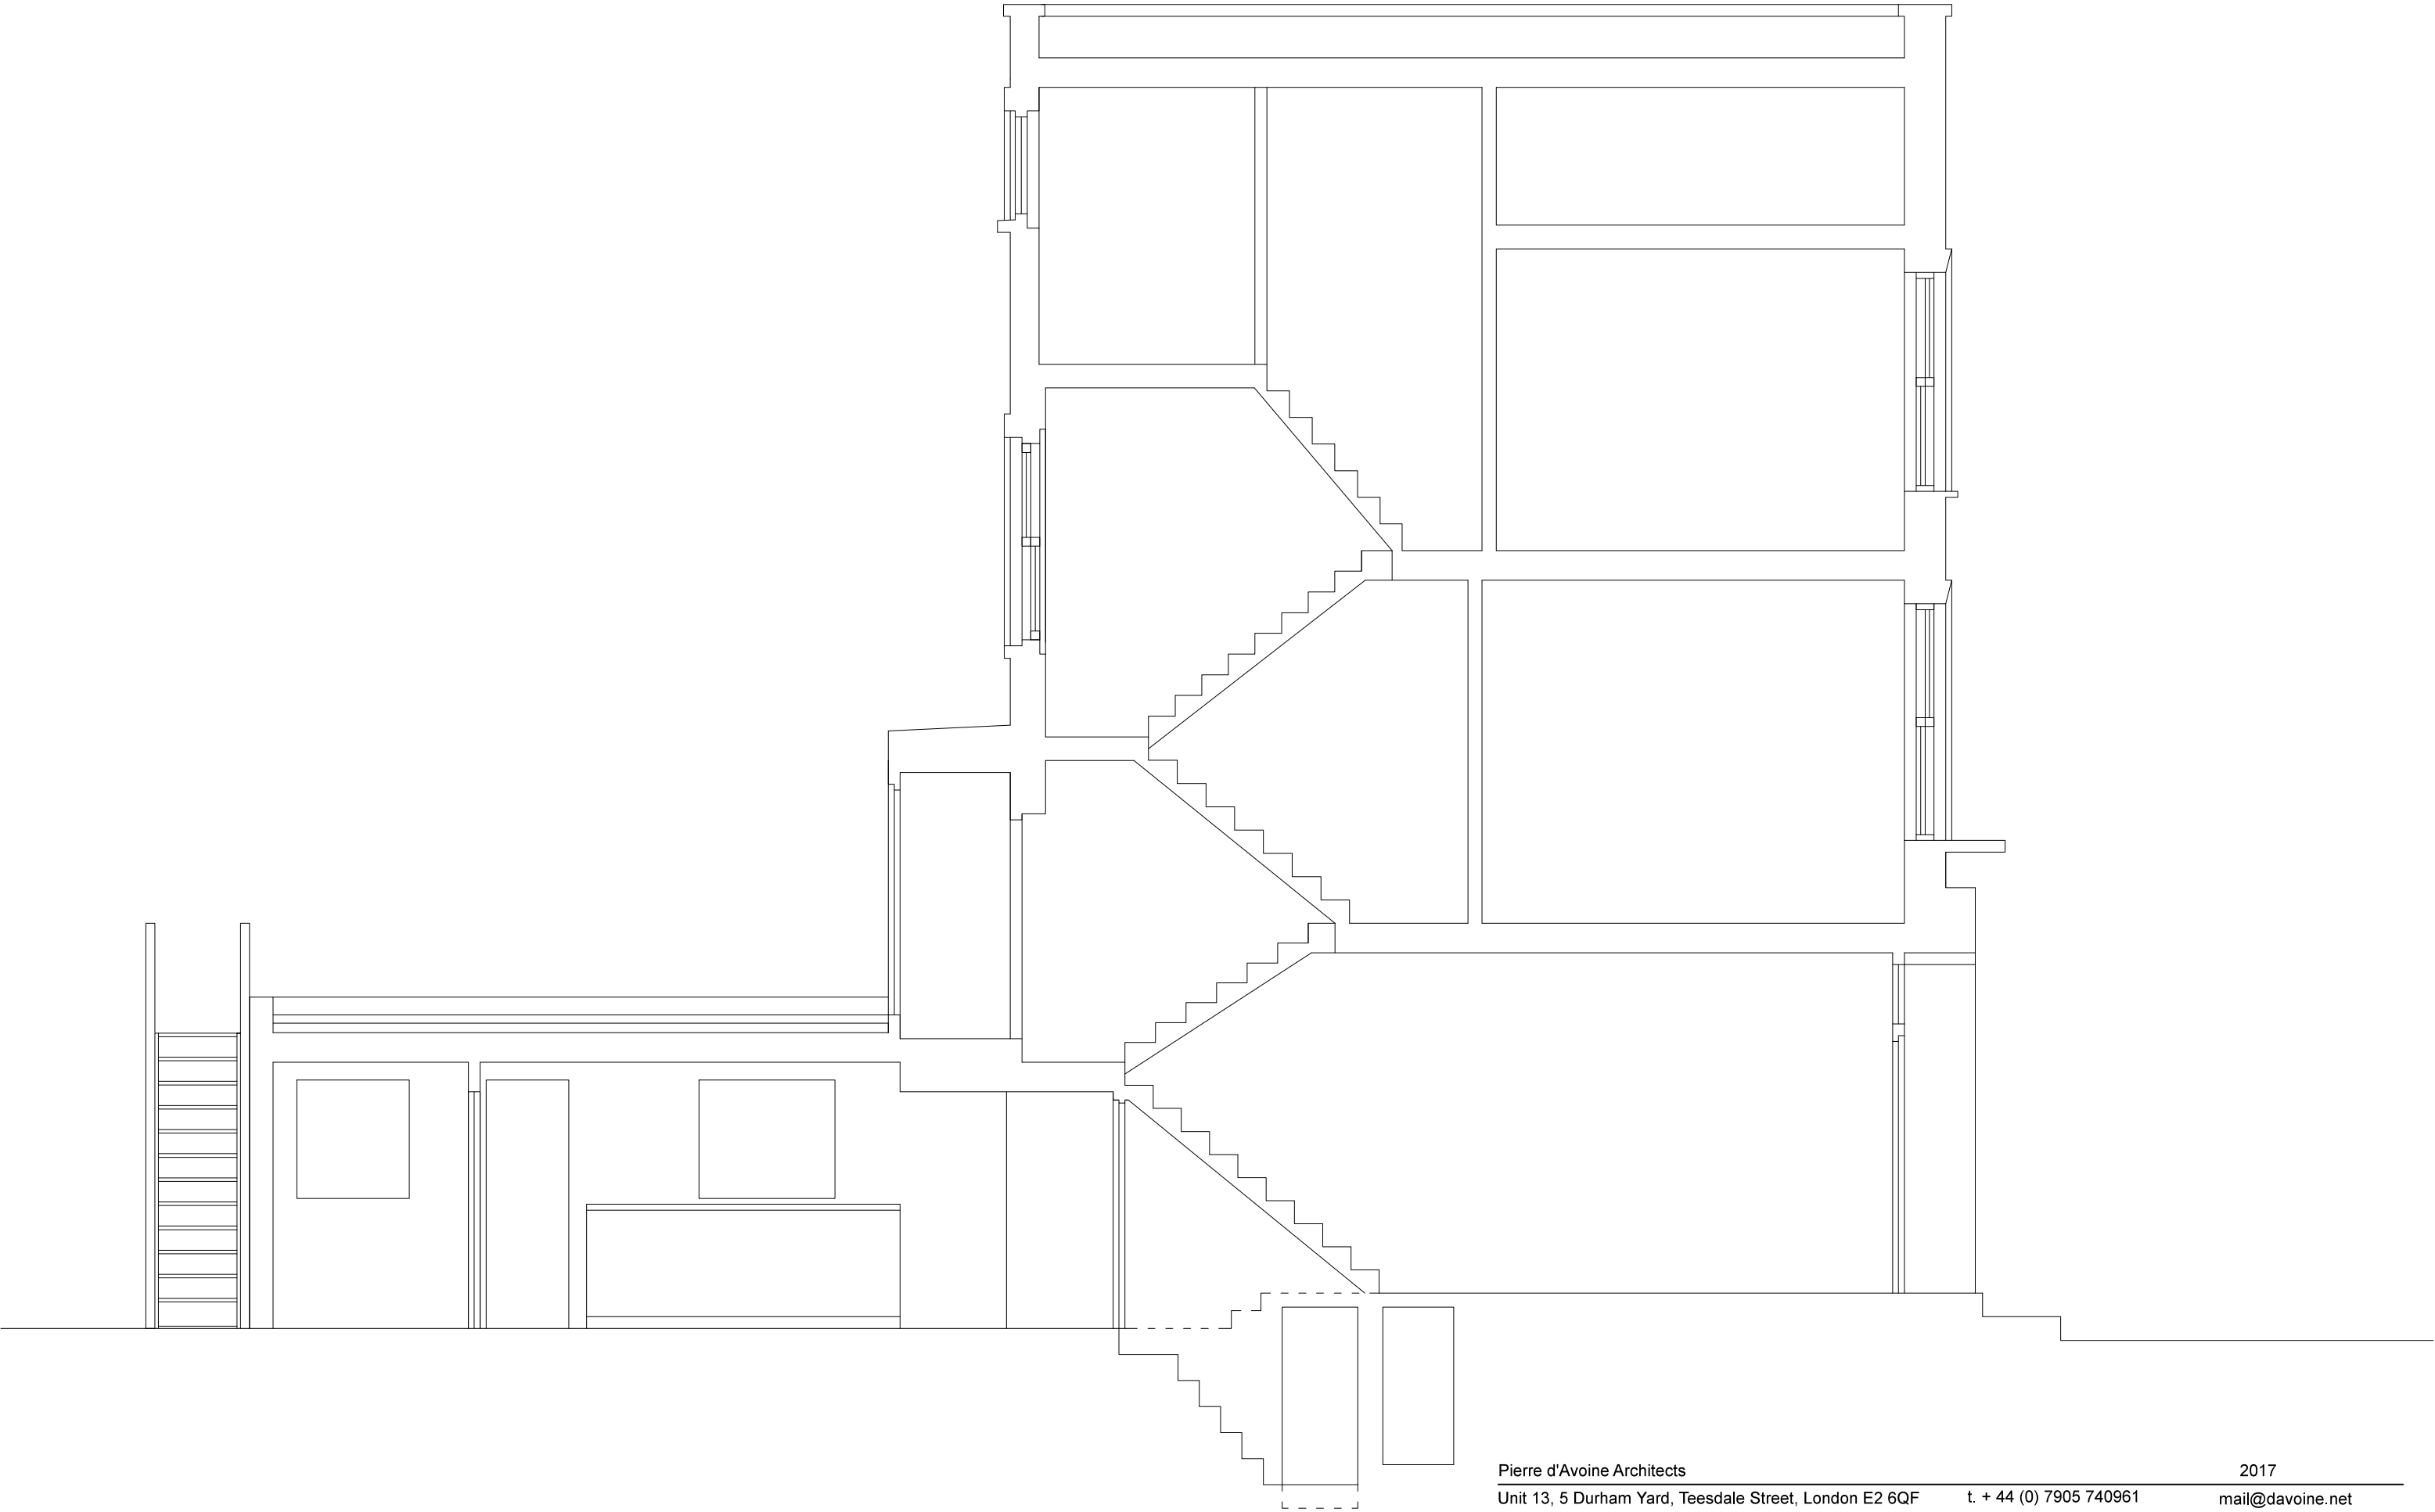

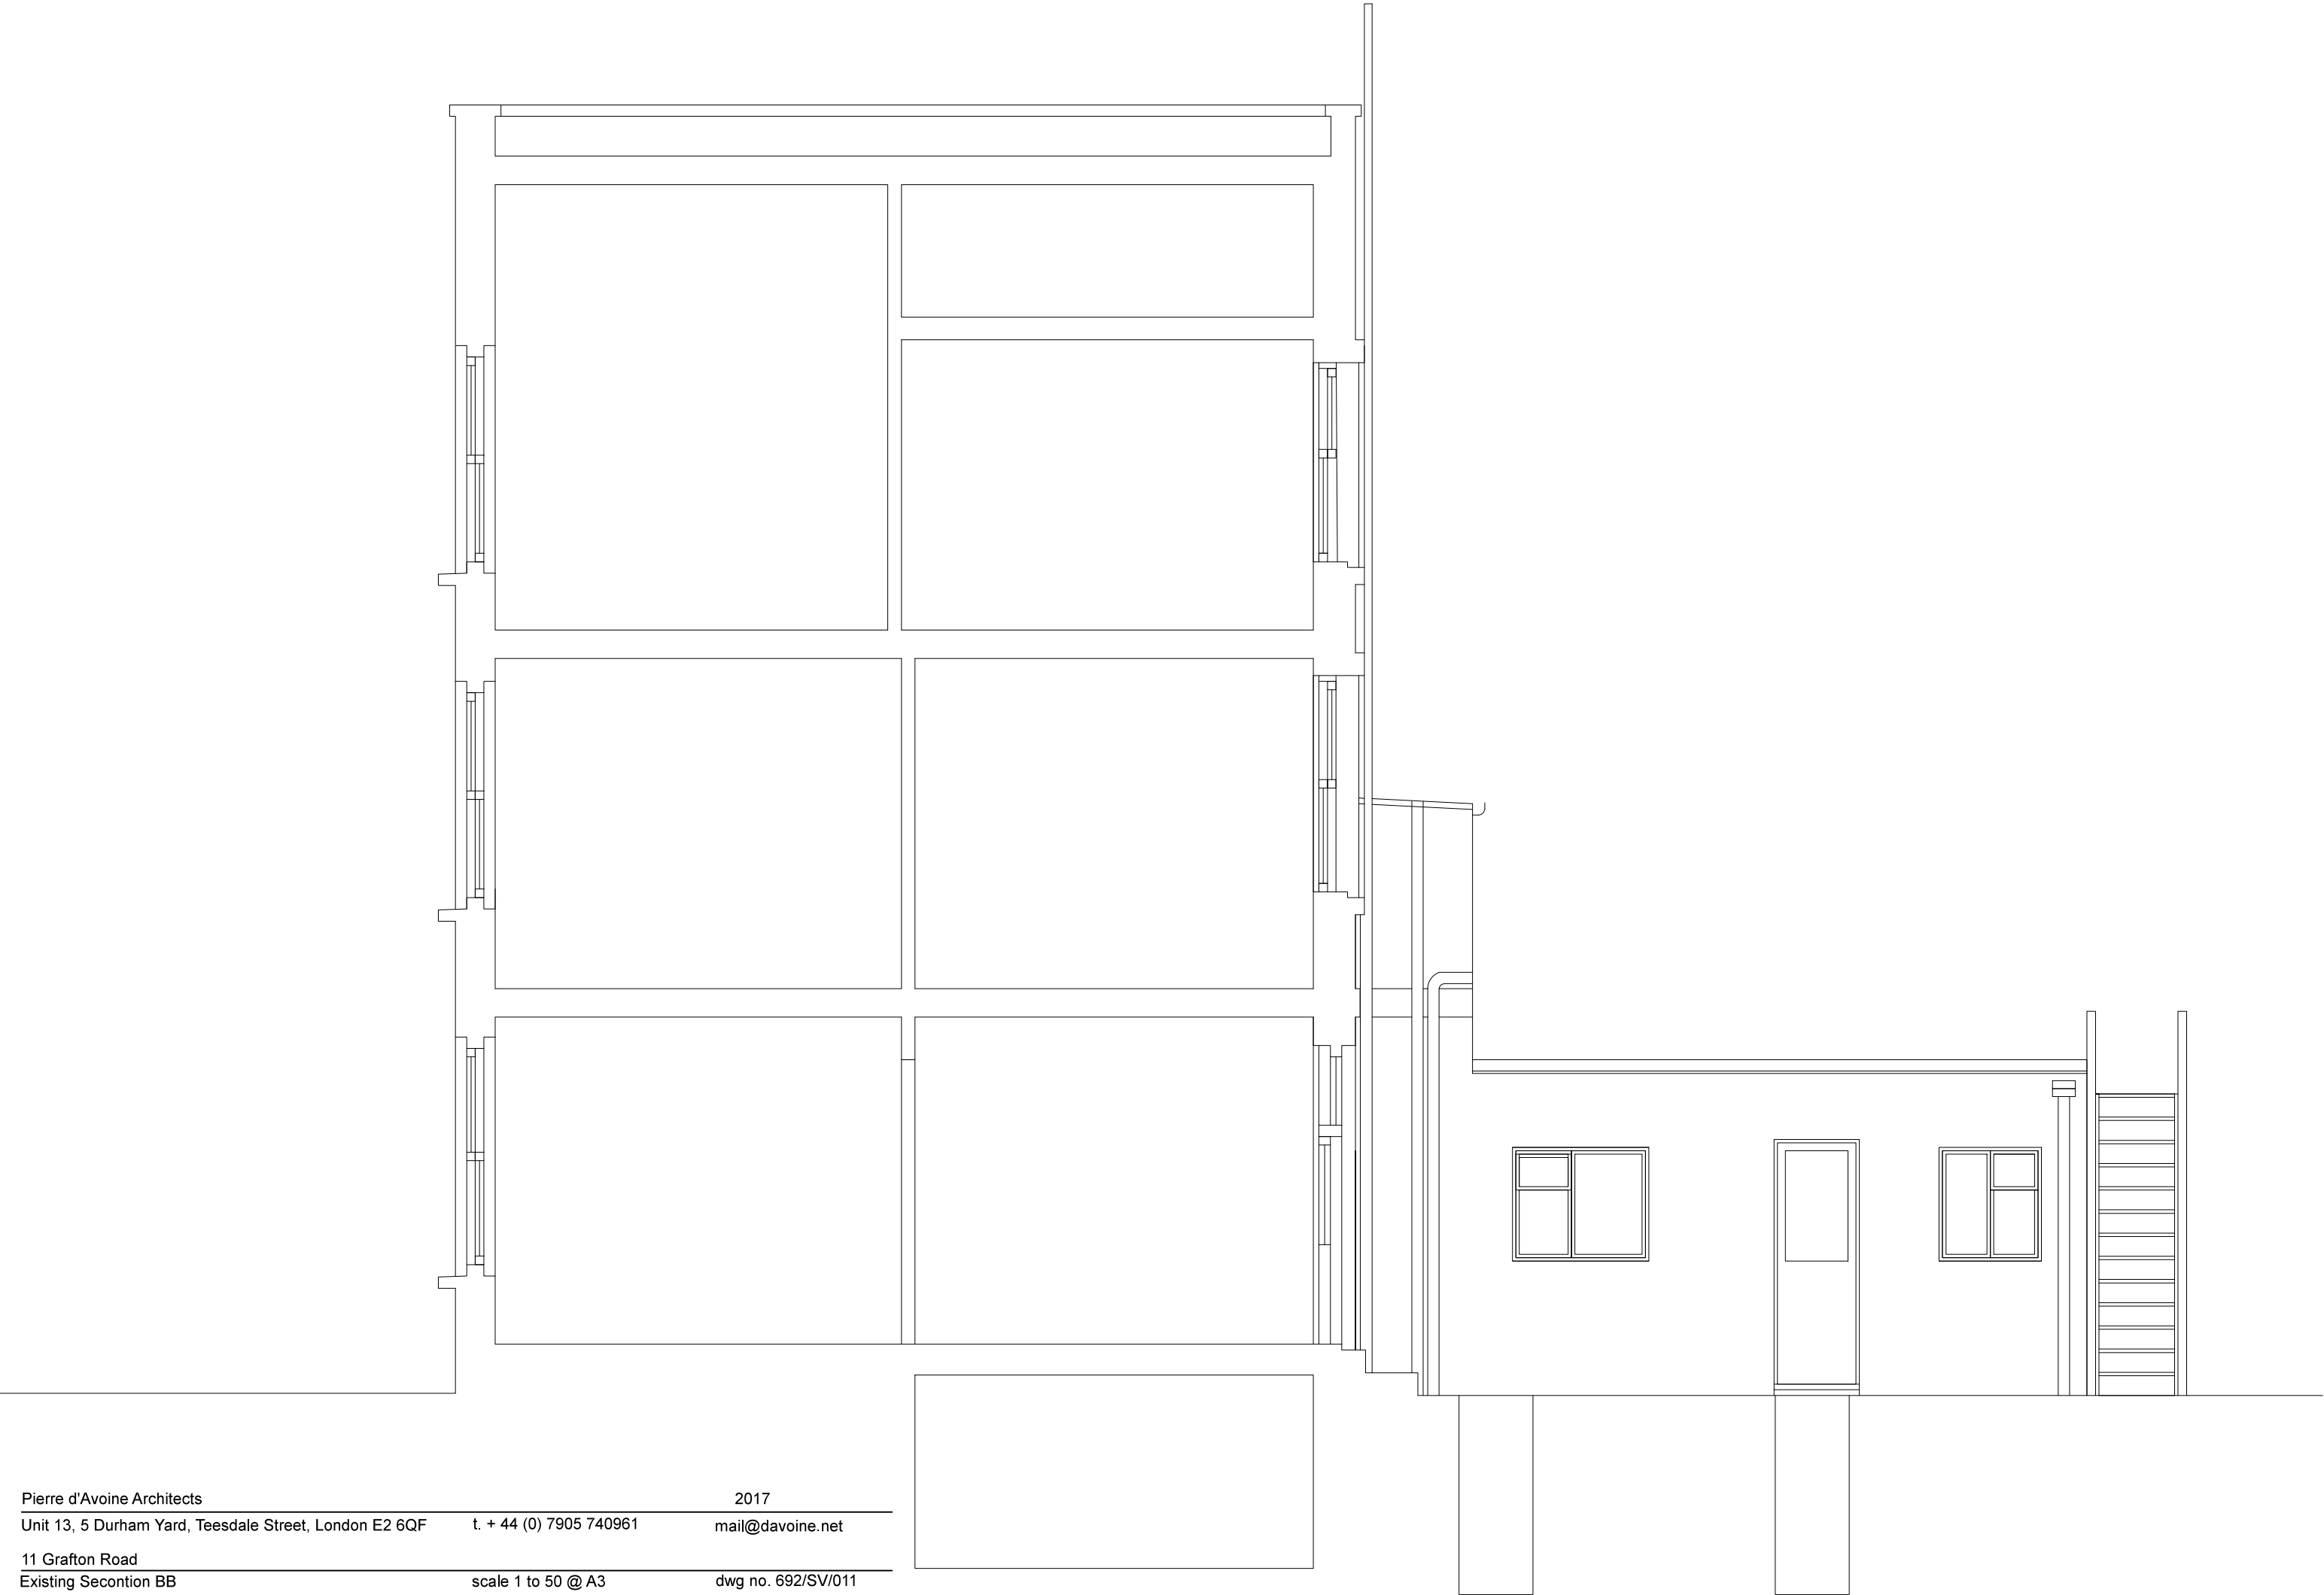

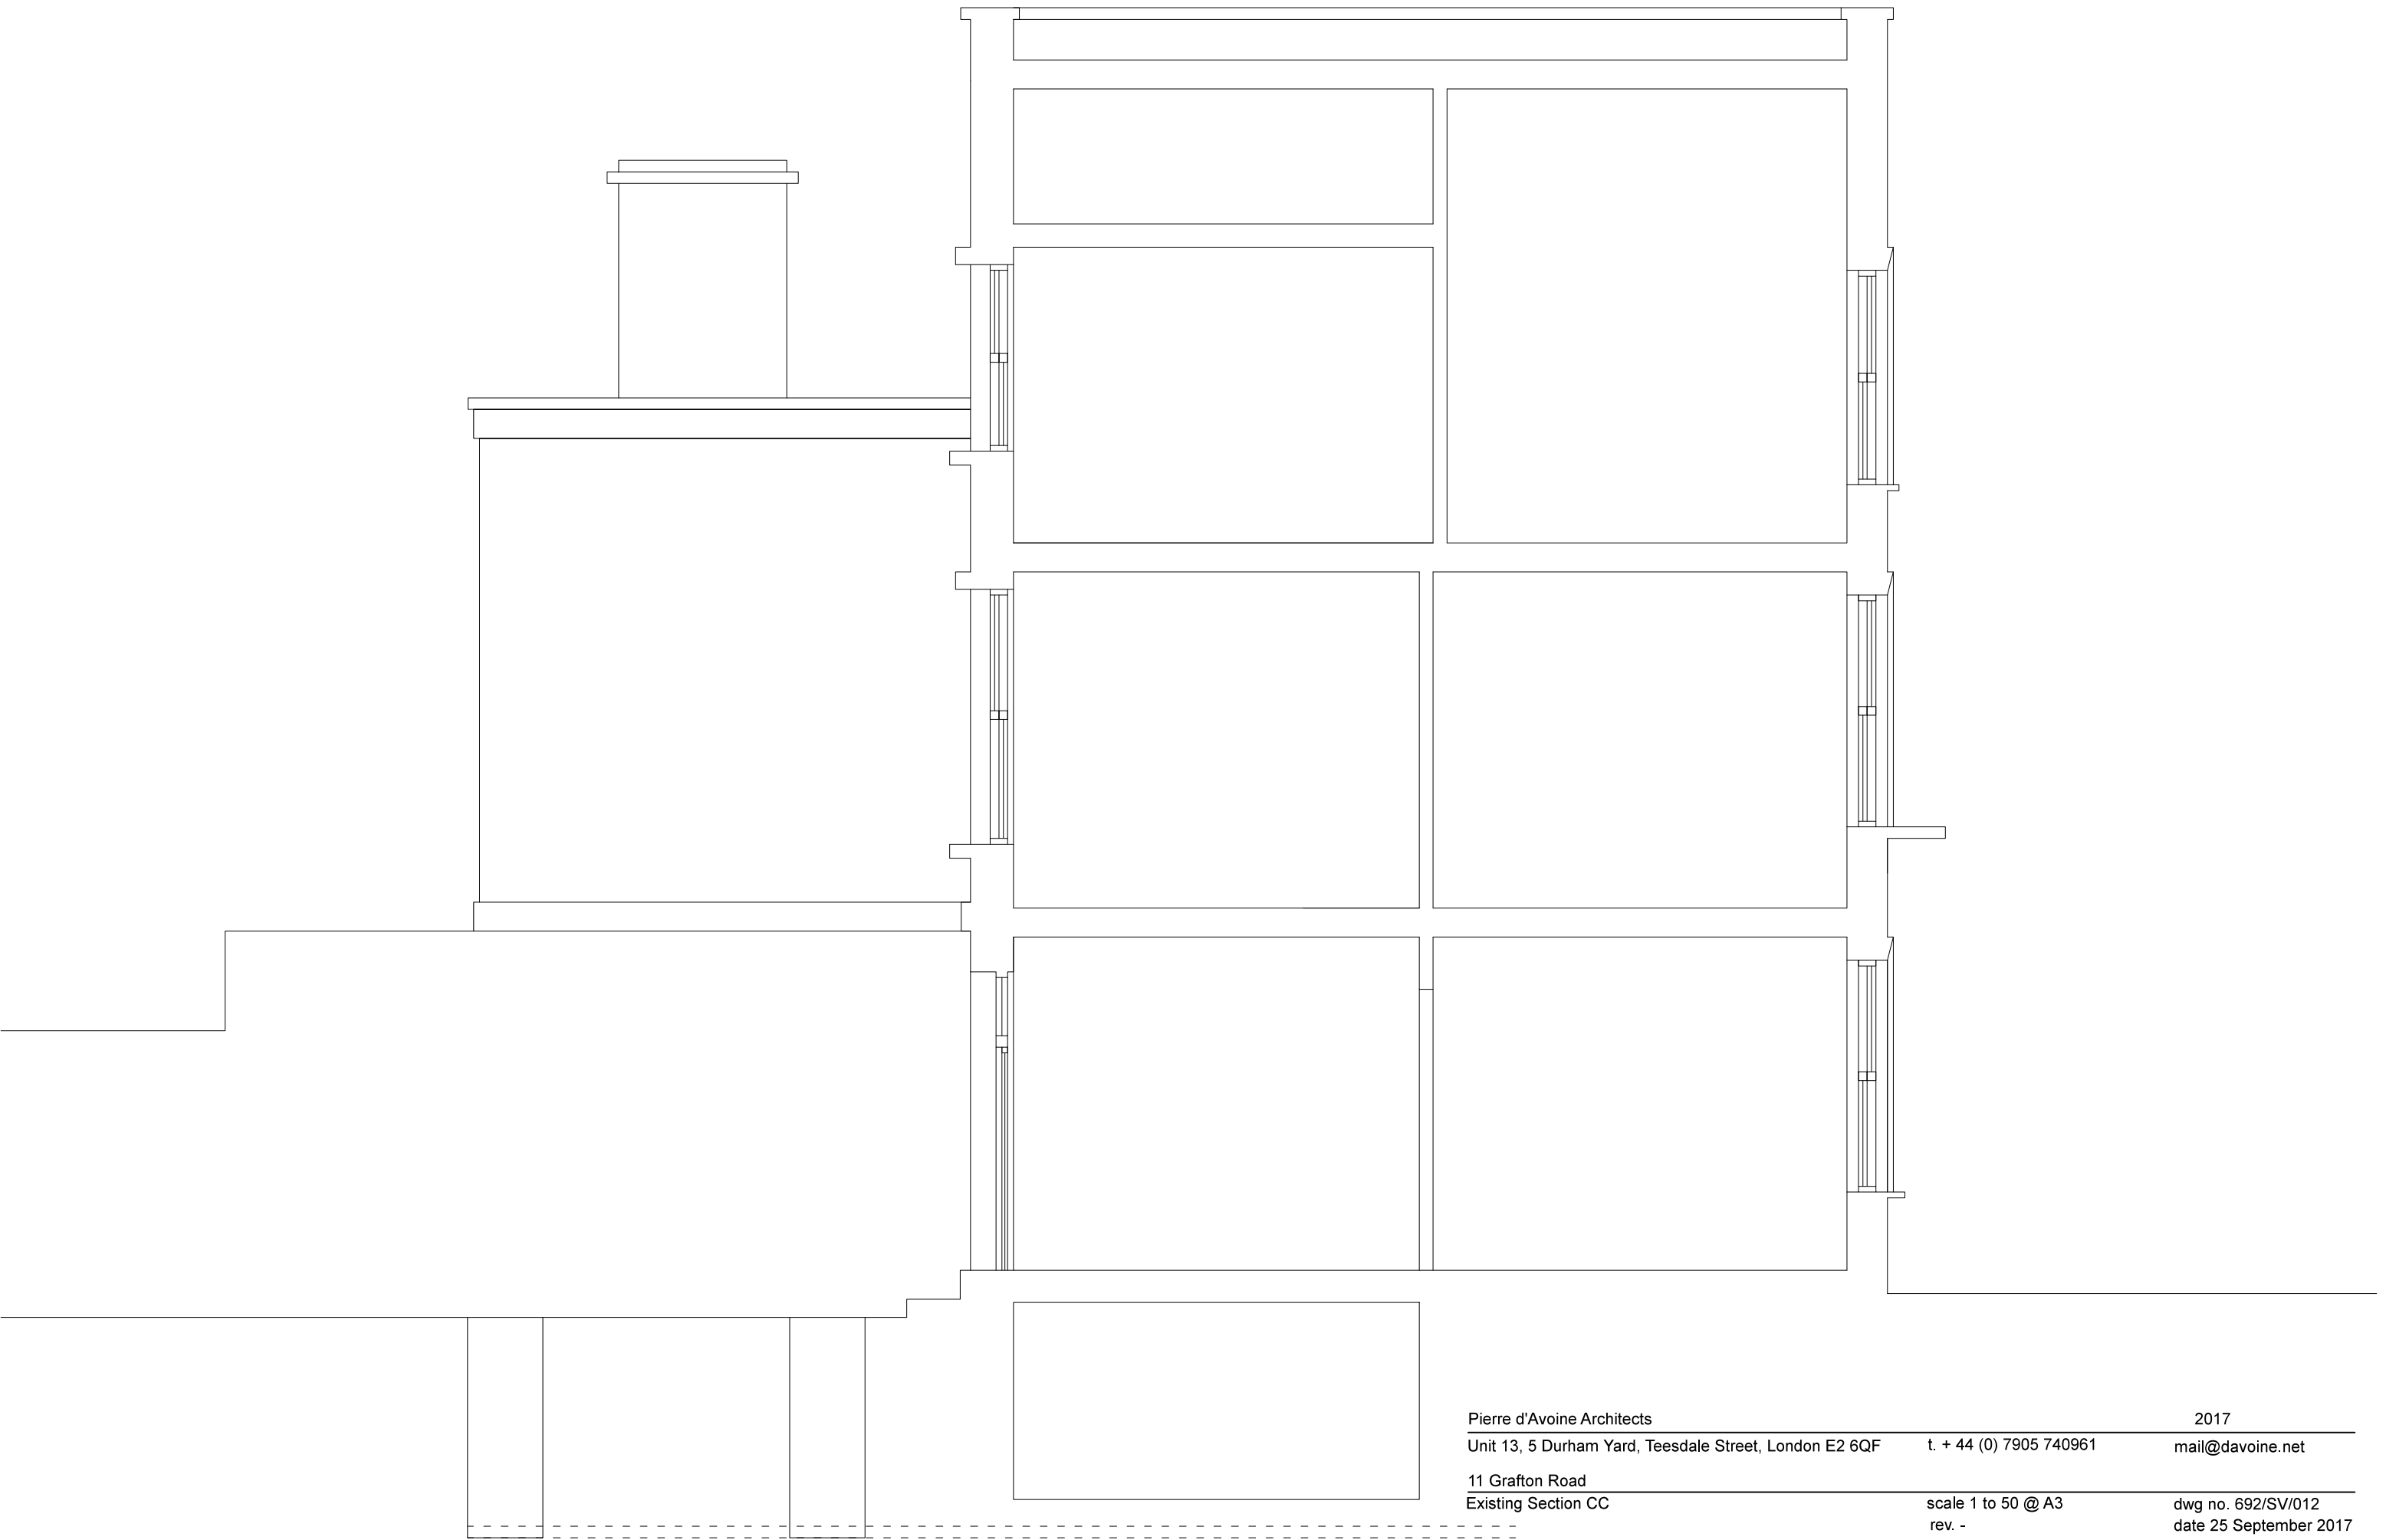



Pierre d'Avoine Architects

Unit 13, 5 Durham Yard, Teesdale Street, London E2 6QF

11 Grafton Road
Existing Section DD

t. + 44 (0) 7905 740961

scale 1 to 50 @ A3
rev. -

2017

mail@davoine.net

dwg no. 692/SV/013
date 25 September 2017



Pierre d'Avoine Architects

Unit 13, 5 Durham Yard, Teesdale Street, London E2 6QF

11 Grafton Road
Existing Rear Elevation

t. + 44 (0) 7905 740961

scale 1 to 50 @ A3
rev. -

2017

mail@davoine.net

dwg no. 692/SV/014
date 25 September 2017