


Rev	Date	Description

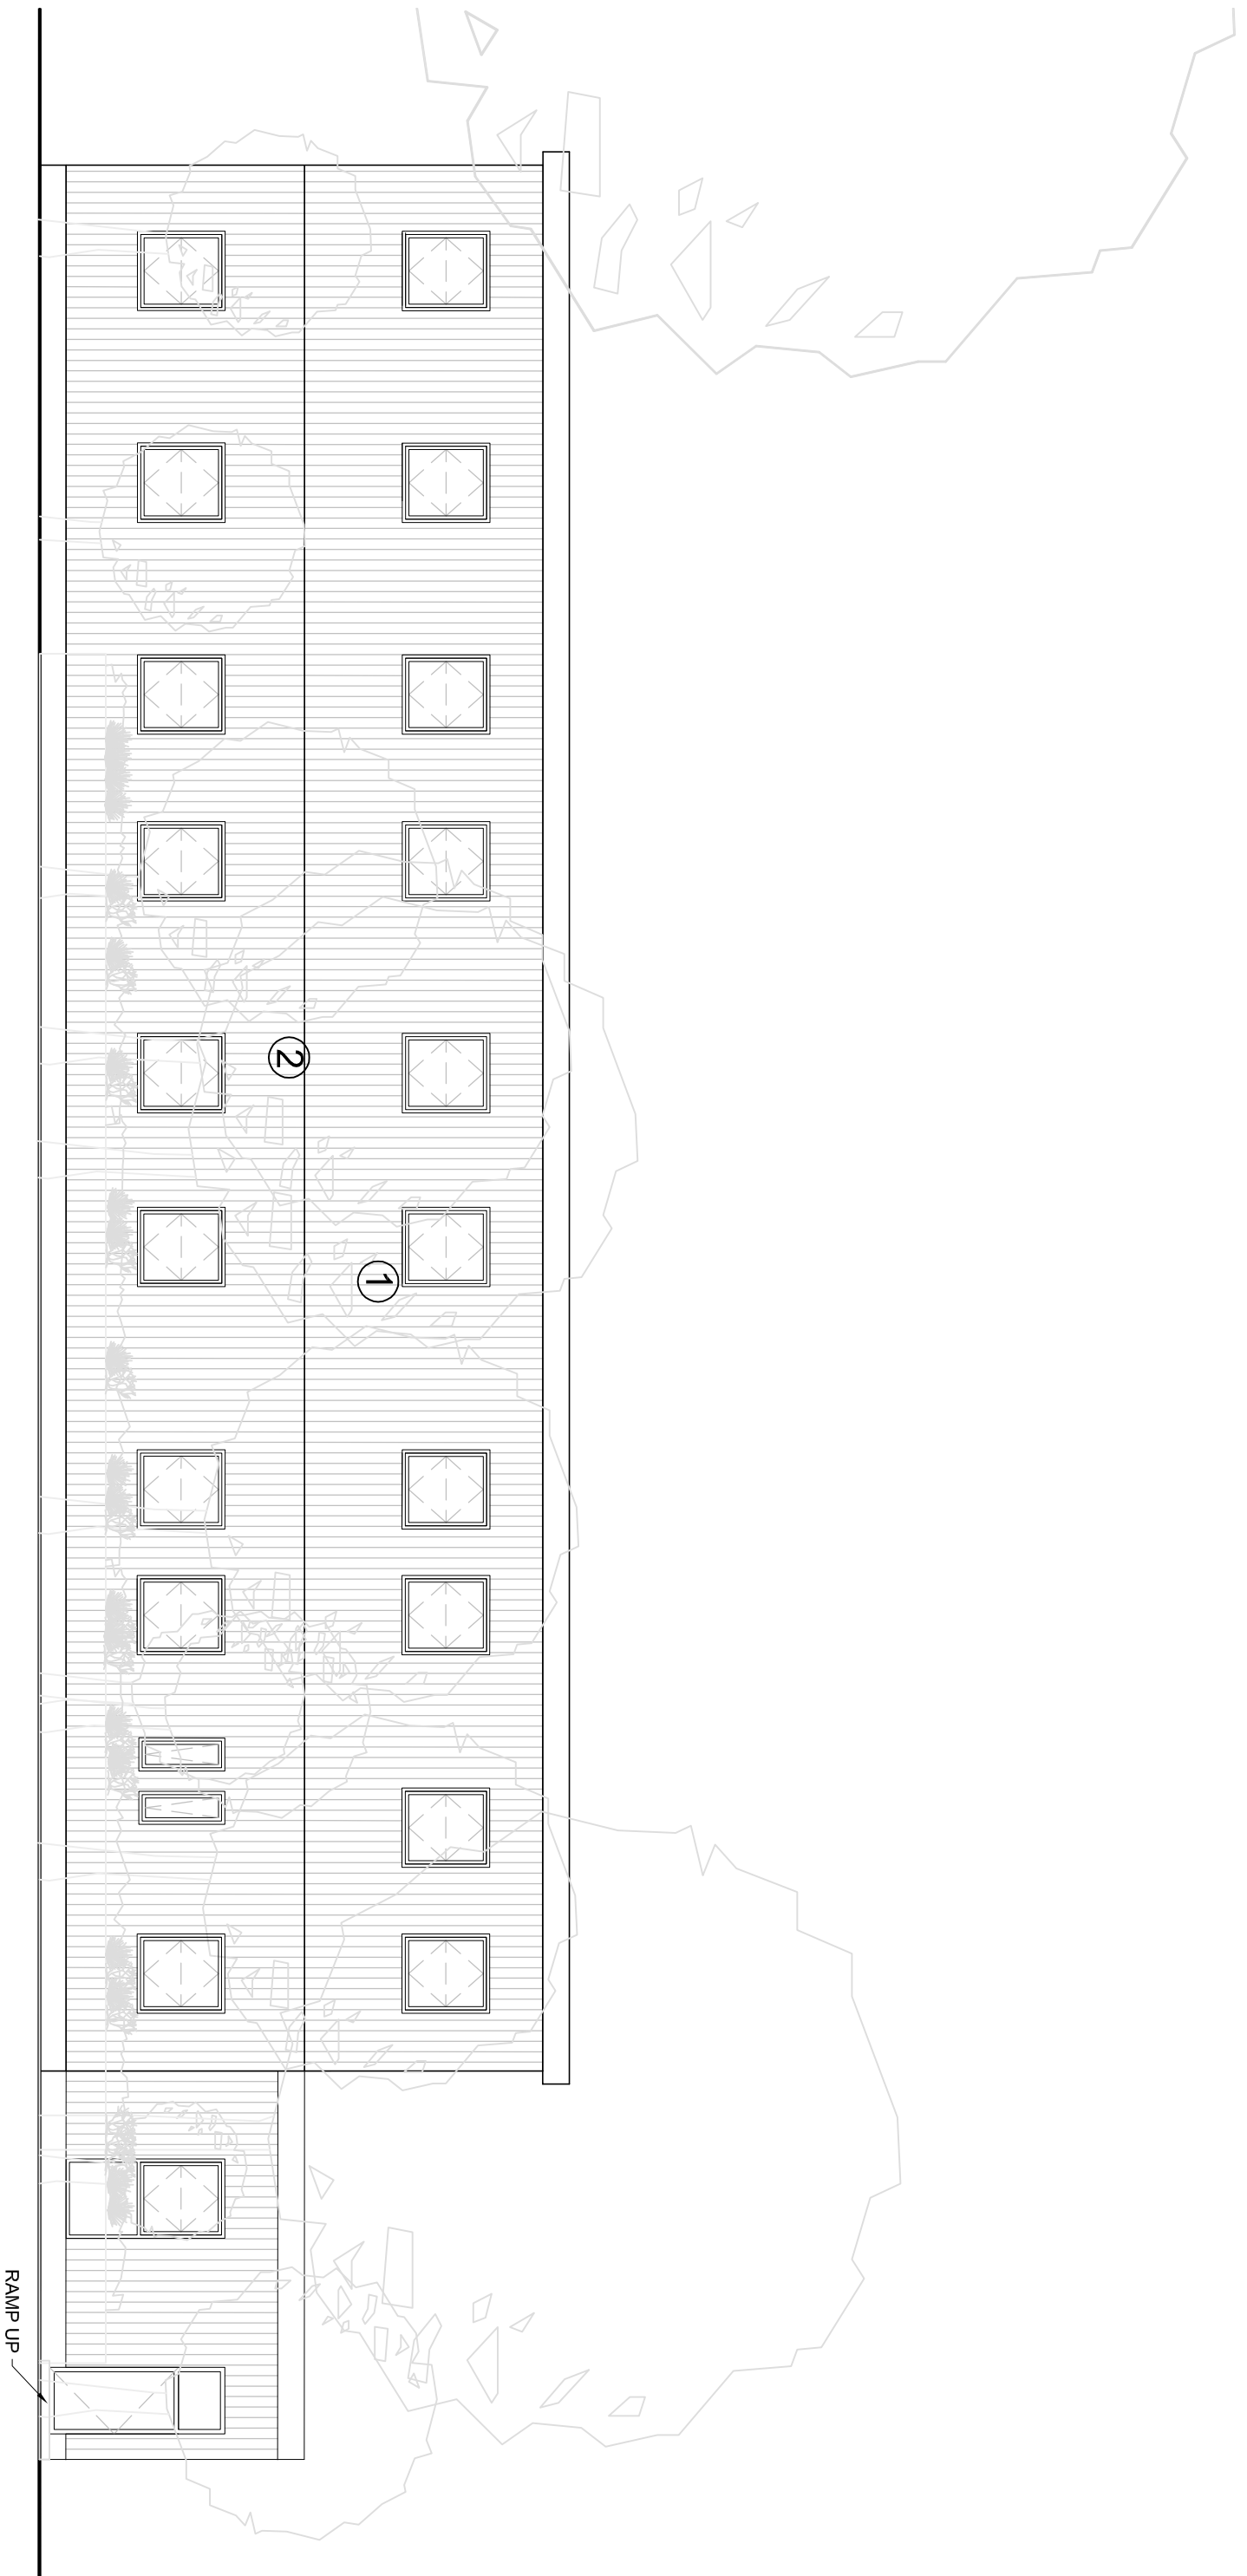

NORTH ELEVATION

- ① ALUMINIUM PPC WINDOWS & DOORS
- ② VERTICAL TIMBER BOARDING LARCH OR SIMILAR
- ③ METAL FASCIA GREY FINISH
- ④ TIMBER DECKING RAMP KEE KLAMP HANDRAIL AND GUARDING 1.2M C/C
- ⑤ STEEL ESCAPE STAIR PAINTED GREY

TAVISTOCK & PORTMAN NHS FT
NEW FNP OFFICES

PROPOSED NORTH ELEVATION

SCALE: 1:100@A3 DATE: 11/2014 JOB NUMBER: 14053 (02)001

