


All dimensions to be checked onsite.  
DO NOT SCALE THIS DRAWING


NOTES

© Copyright CHARLES BRICE LTD

This confidential drawing and the copyright is the property of Charles Brice Ltd and is neither to be copied in any way nor disclosed to any third party without the written consent of Charles Brice Ltd.

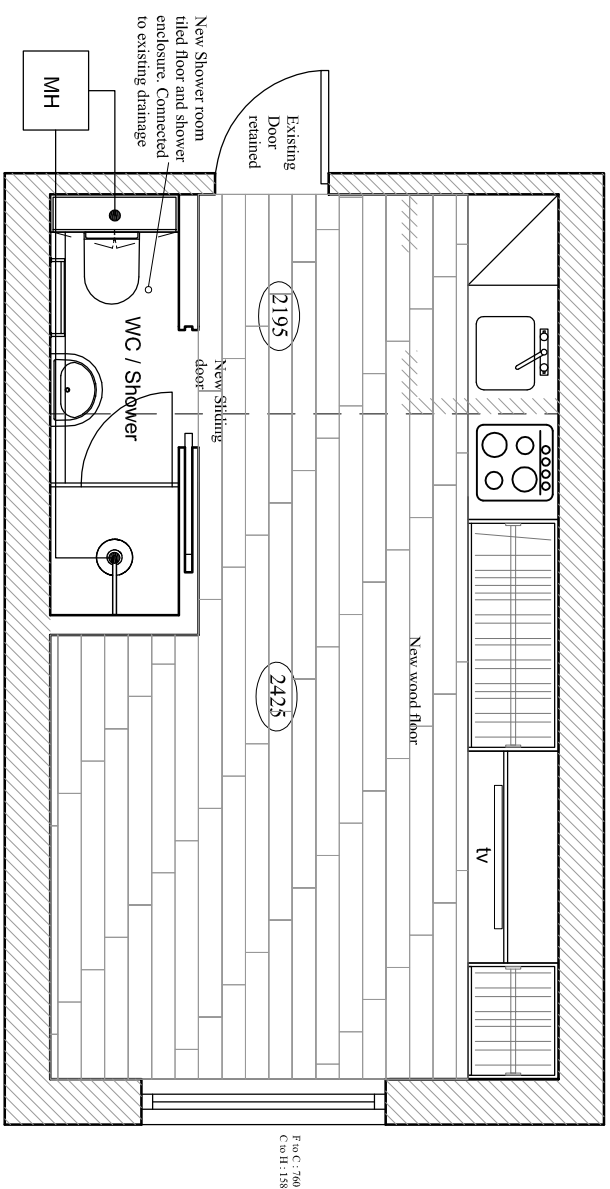

Lower Ground Floor Flat

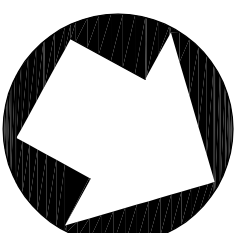

Indicative North



Scale 1:50

REVISIONS	



**CHARLES BRICE LTD**  
95 YORK STREET  
MARYLEBONE  
LONDON W1H 4QG  
Tel: 020 7491 1932 Fax: 020 7491 1952  
Email: info@charlesbrice.co.uk  
www.charlesbrice.co.uk

Title Floor Plan  
- As Proposed

Project Staff facility & rest area  
Cumberland Terrace  
Regent's Park, NW1 4HP

Client Mr Mehdi Moaref

Scale	Date	Drawn By
1:50@A3	July 2017	VB
Job Number	Drawing Number	Revision
917	WD.01	*