


All dimensions to be checked onsite.  
DO NOT SCALE THIS DRAWING

NOTES

© Copyright CHARLES BRICE LTD

This confidential drawing and the copyright is the property of Charles Brice Ltd and is neither to be copied in any way nor disclosed to any third party without the written consent of Charles Brice Ltd.

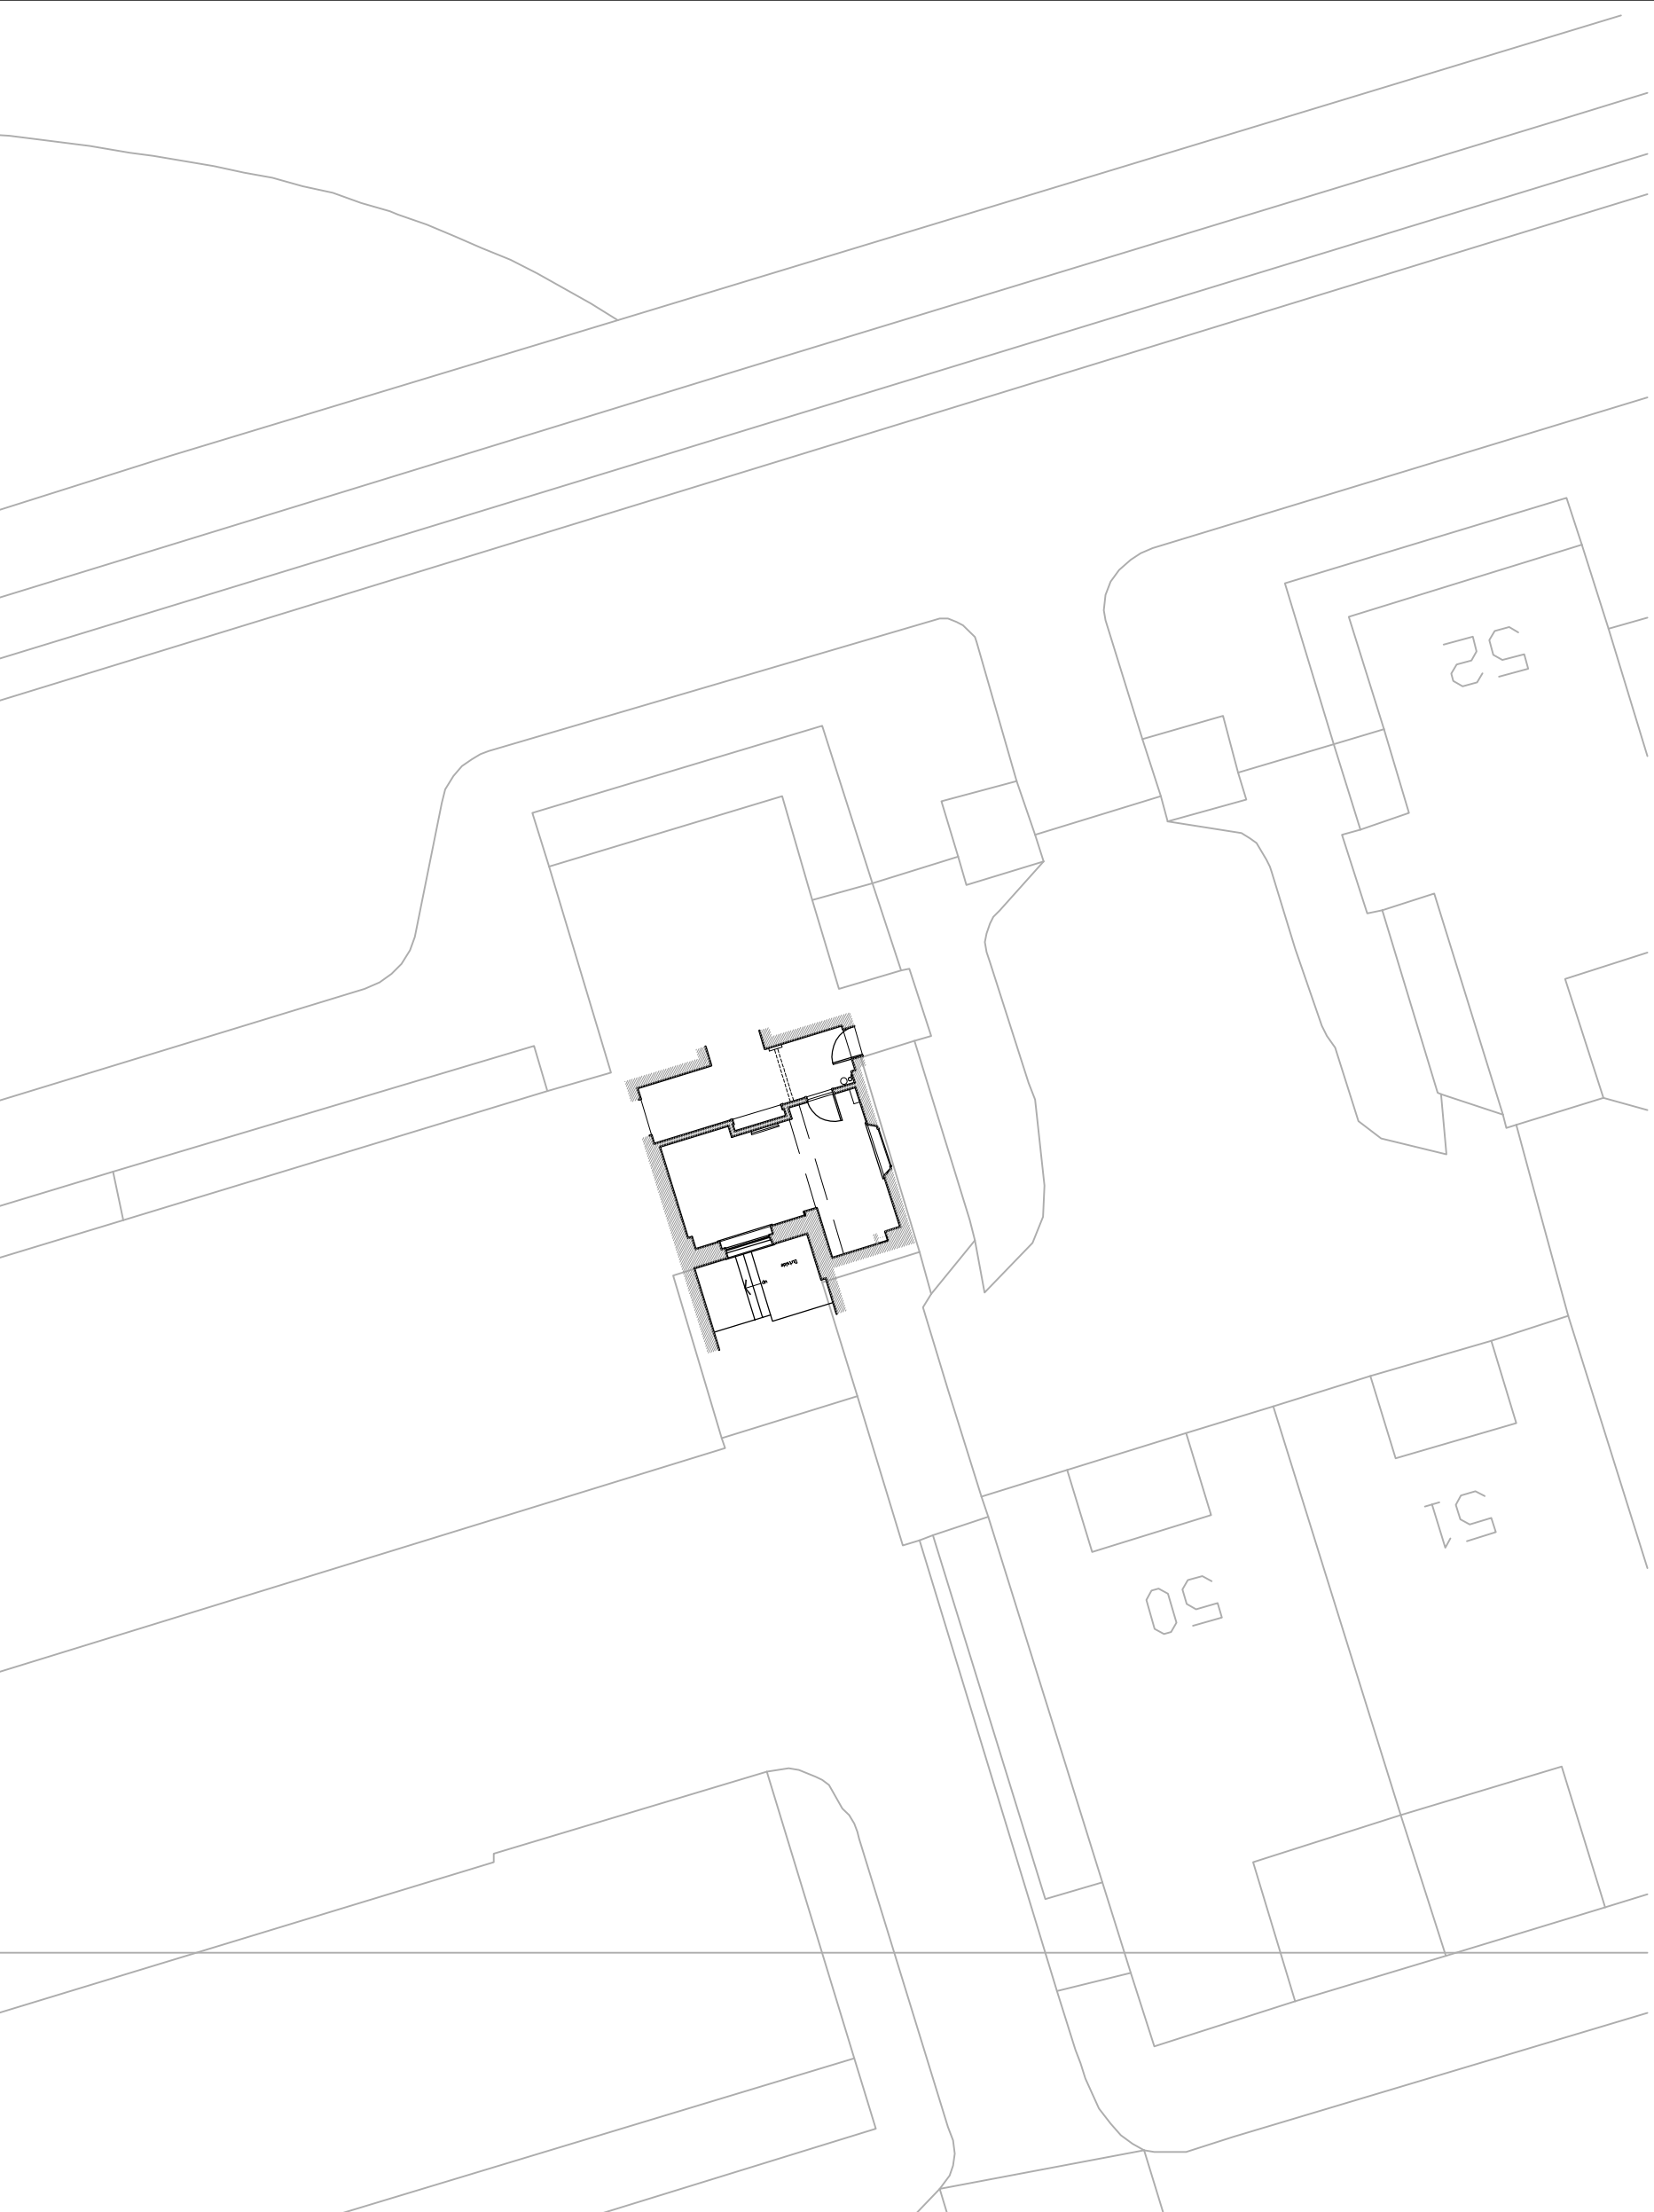

Site Plan @ 1:200

REVISIONS	



**CHARLES BRICE LTD**  
 95 YORK STREET  
 MARYLEBONE  
 LONDON W1H 4QG  
 T: 020 7491 1952 Fax: 020 7491 1952  
 Email: office@charlesbrice.co.uk  
 www.charlesbrice.co.uk

Title **Site Plan**  
 Project **Staff facilities & rest area  
 Cumberland Terrace  
 Regent's Park, NW1 4HP**  
 Client **Mr Mehdi Moaref**

Scale	Date	Drawn By
1:200@A3	Sept. 2017	VB
Job Number	Drawing Number	Revision
921	SP.01	*

