


01 Proposed LGF Plan

Scale 1:50 @ A3

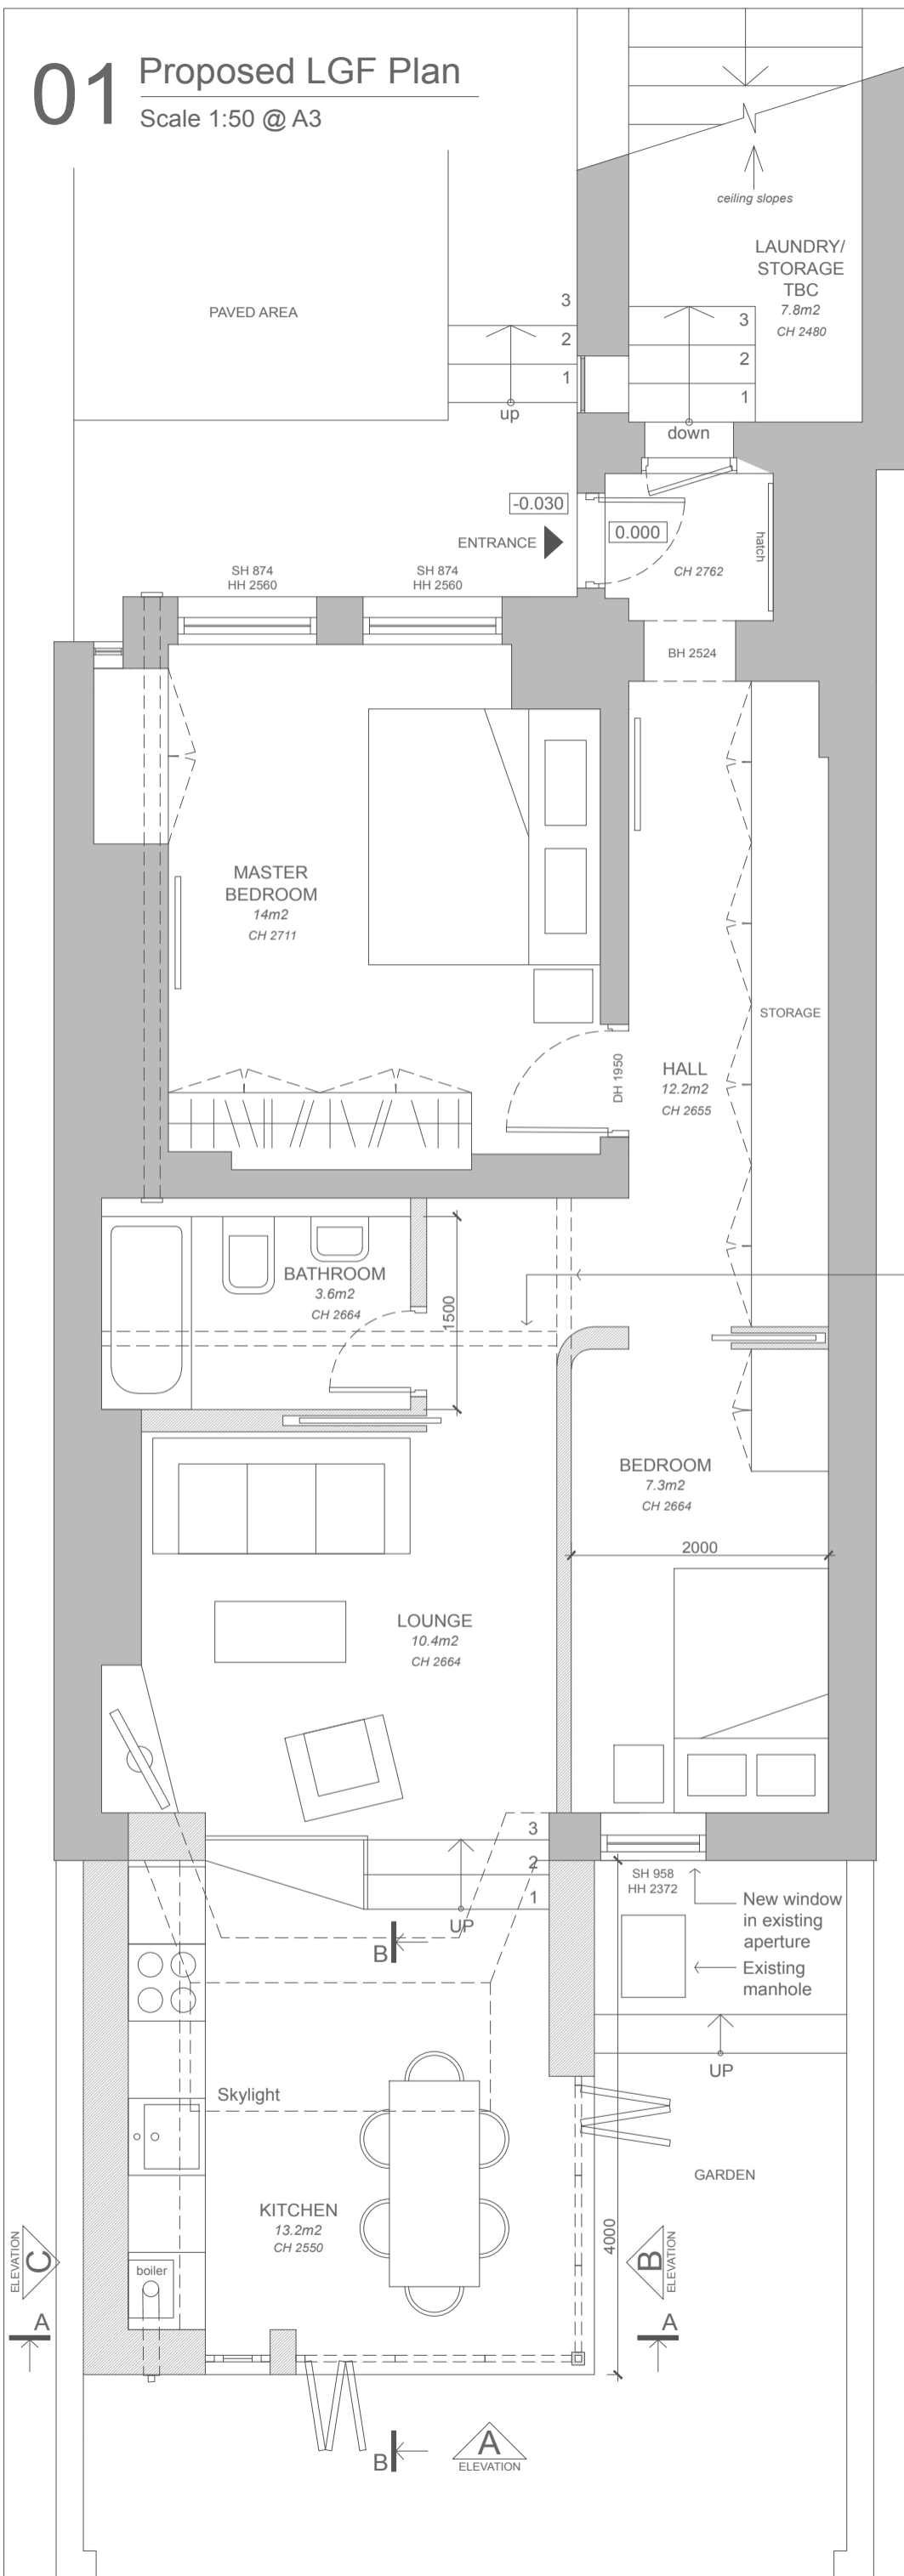

Project	Flat Refurb./Extension	Client	Kelly Hammond	Scale	1:50@A3
Address	15A Ospringe Rd NW5	Date	24.07.17	Status	Pre-tender
		Revision		Revision	G

DWG-03
Proposed Lower Ground Floor & Roof Plans

NB:

Do not scale from this drawing. All dimensions are to be checked on site and any discrepancies noted in writing to the architect. All dimensions are in millimetres unless noted otherwise.

KEY

- Existing structure
- Proposed structure

01 Proposed Extension Roof Plan

Scale 1:50 @ A3

