




North West Elevation
AS PROPOSED PLANNING

- Notes:**
- 1 ALL DIMENSIONS TO BE CHECKED ON SITE BEFORE COMMENCING WORK OR MANUFACTURE OF COMPONENTS. ANY DISCREPANCY OR OMISSION TO BE REPORTED TO THE ARCHITECT IMMEDIATELY.
 - 2 © COPYRIGHT ROBSON WARREN ARCHITECTS LIMITED. ALL RIGHTS RESERVED.

- WALL LEGEND**
- EXISTING STRUCTURE
 - EXISTING STRUCTURE TO BE DEMOLISHED
 - PROPOSED STRUCTURE

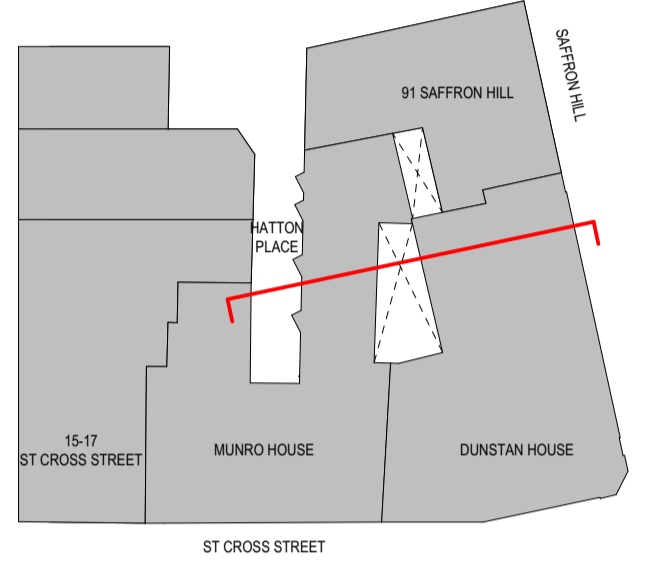

New Roof Plan Ref. Level 38.180
Sixth Floor Finish Floor Ref. Level 35.460
Fifth Floor Ref. Level 31.880
Fifth Floor Finish Floor Ref. Level 32.050
Fourth Floor Ref. Level 29.100
Third Floor Ref. Level 25.950
Second Floor Ref. Level 22.900
First Floor Ref. Level 19.860
Ground Floor Ref. Level 16.910
Lower Ground Ref. Level 13.280

- H 20-09-2017 HANDRAIL ADDED ON BOTH TERRACES AT 5TH FLOOR
G 01-07-2016 MINOR AMENDMENTS
F 13-05-2016 SW CORNER REVISED
E 09-02-2016 REVISED LIGHTWELL
D 02-02-2016 FOR DAYLIGHTING STUDY
C 22-07-2015 GENERAL UPDATE
B 25-06-2015 DUCT ADDED IN LIGHT WELL
A 03-06-2015 FIRST ISSUE
Revised:

ROBSON WARREN
Architects
8 Northfields Prospect
Putney Bridge Road
London SW18 1PE
Telephone: 020-8871 9349
Facsimile: 020-8871 9489
E-mail: architects@robsonwarren.co.uk

Project:
DUNSTAN HOUSE
14A ST CROSS STREET
LONDON EC1N 8XA
FOR: STEEPARCHES LTD
Drawing:
N/W-North West Elevation

AS PROPOSED PLANNING

Drawn by: FE Date: 20/09/2017
Checked: RWA Scale: 1:50 @ A1
Job No: 2394 A 1:100 @ A3
Dwg No: V1/1112 Revision: H

