
 
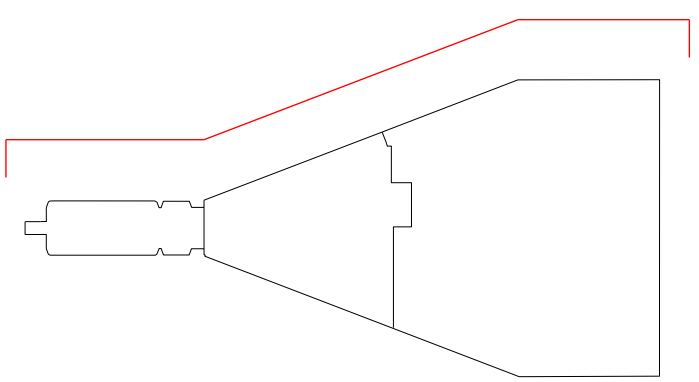


Notes

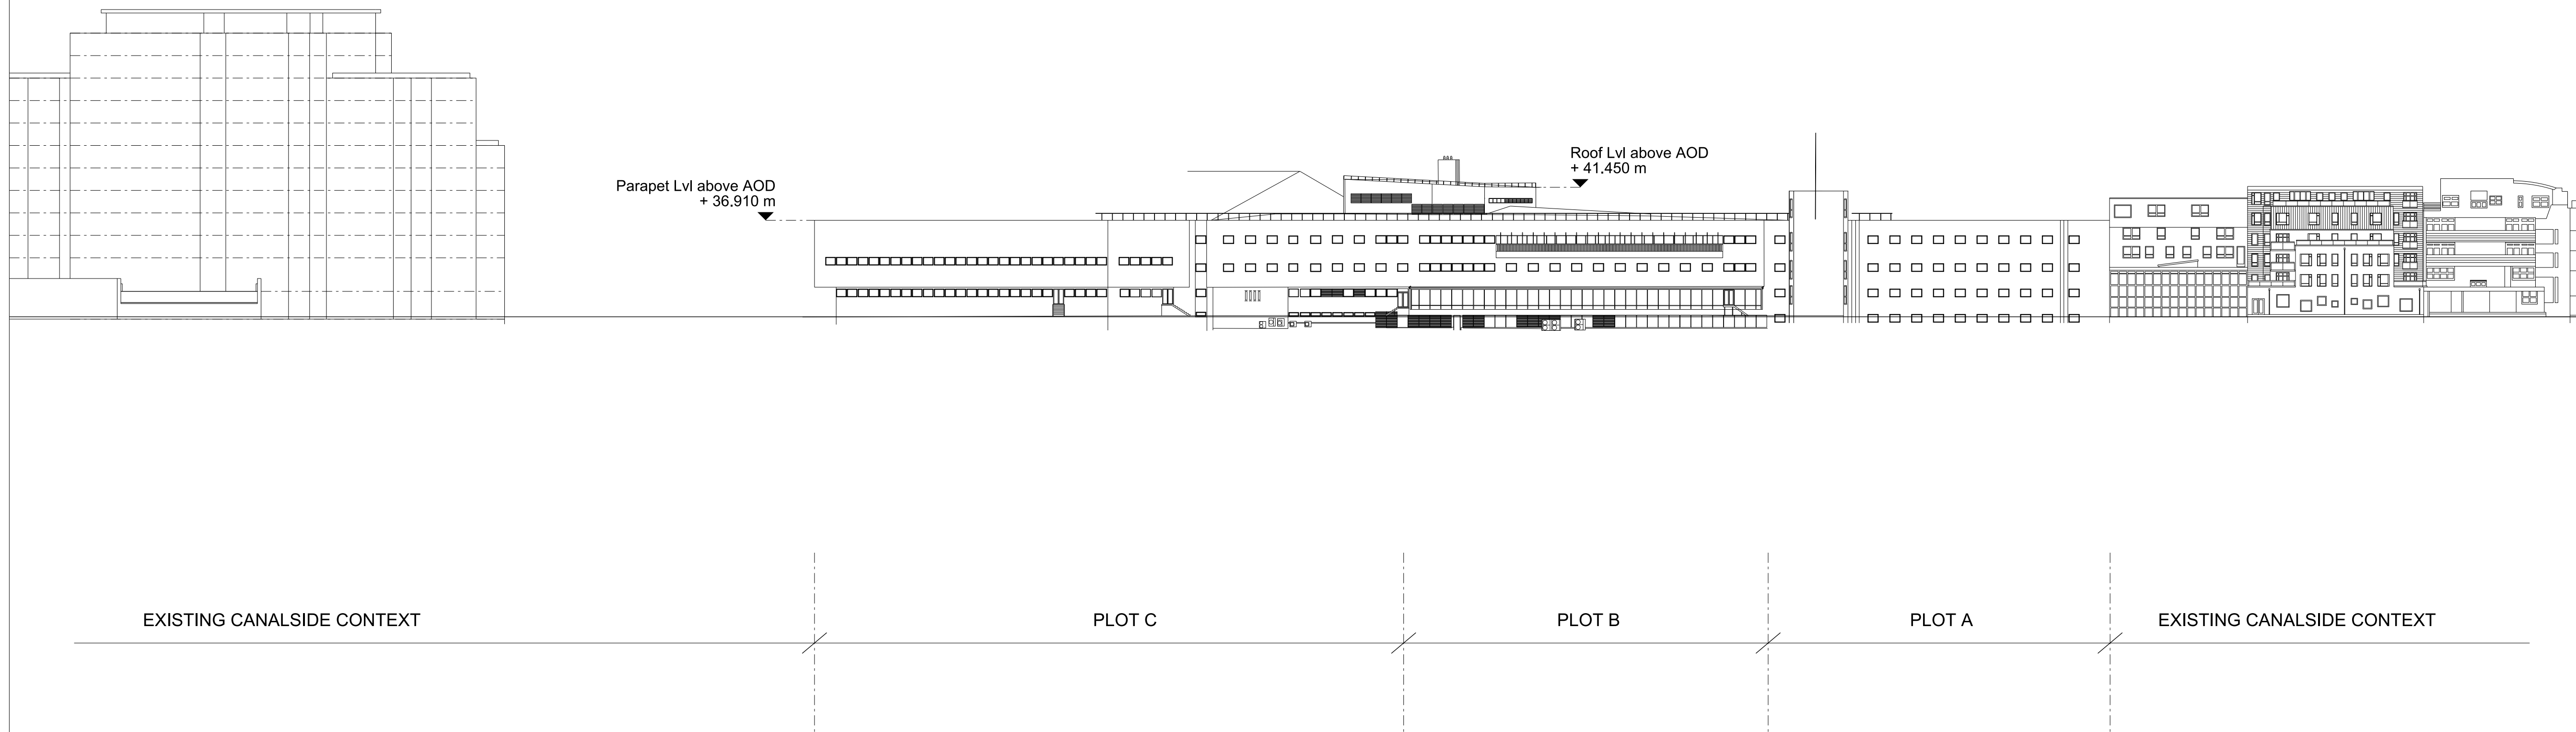

**Bennetts Associates Architects**

1 Rawstorne Place London EC1V 7NL  
T +44 (0)20 7520 3300 F +44 (0)20 7520 3333  
E mail@bennettsassociates.com  
For Bennetts Associates' electronic information issue disclaimer -  
www.bennettsassociates.com/informationanddisclaimer/

Project Project No. 1603  
**The Ugly Brown Building**  
Reef Estates

Drawing Title  
Existing East Elevation

Drawing Number Revision  
1603\_XP\_302 \

Scale @ A3 Scale @A1 Revision Date  
1 : 1000 1 : 500 170511  
YY MM DD