
 
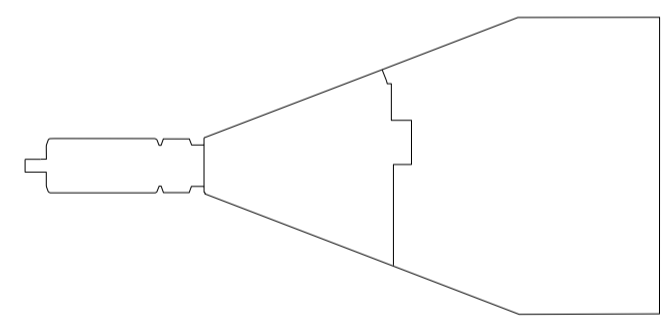


Notes

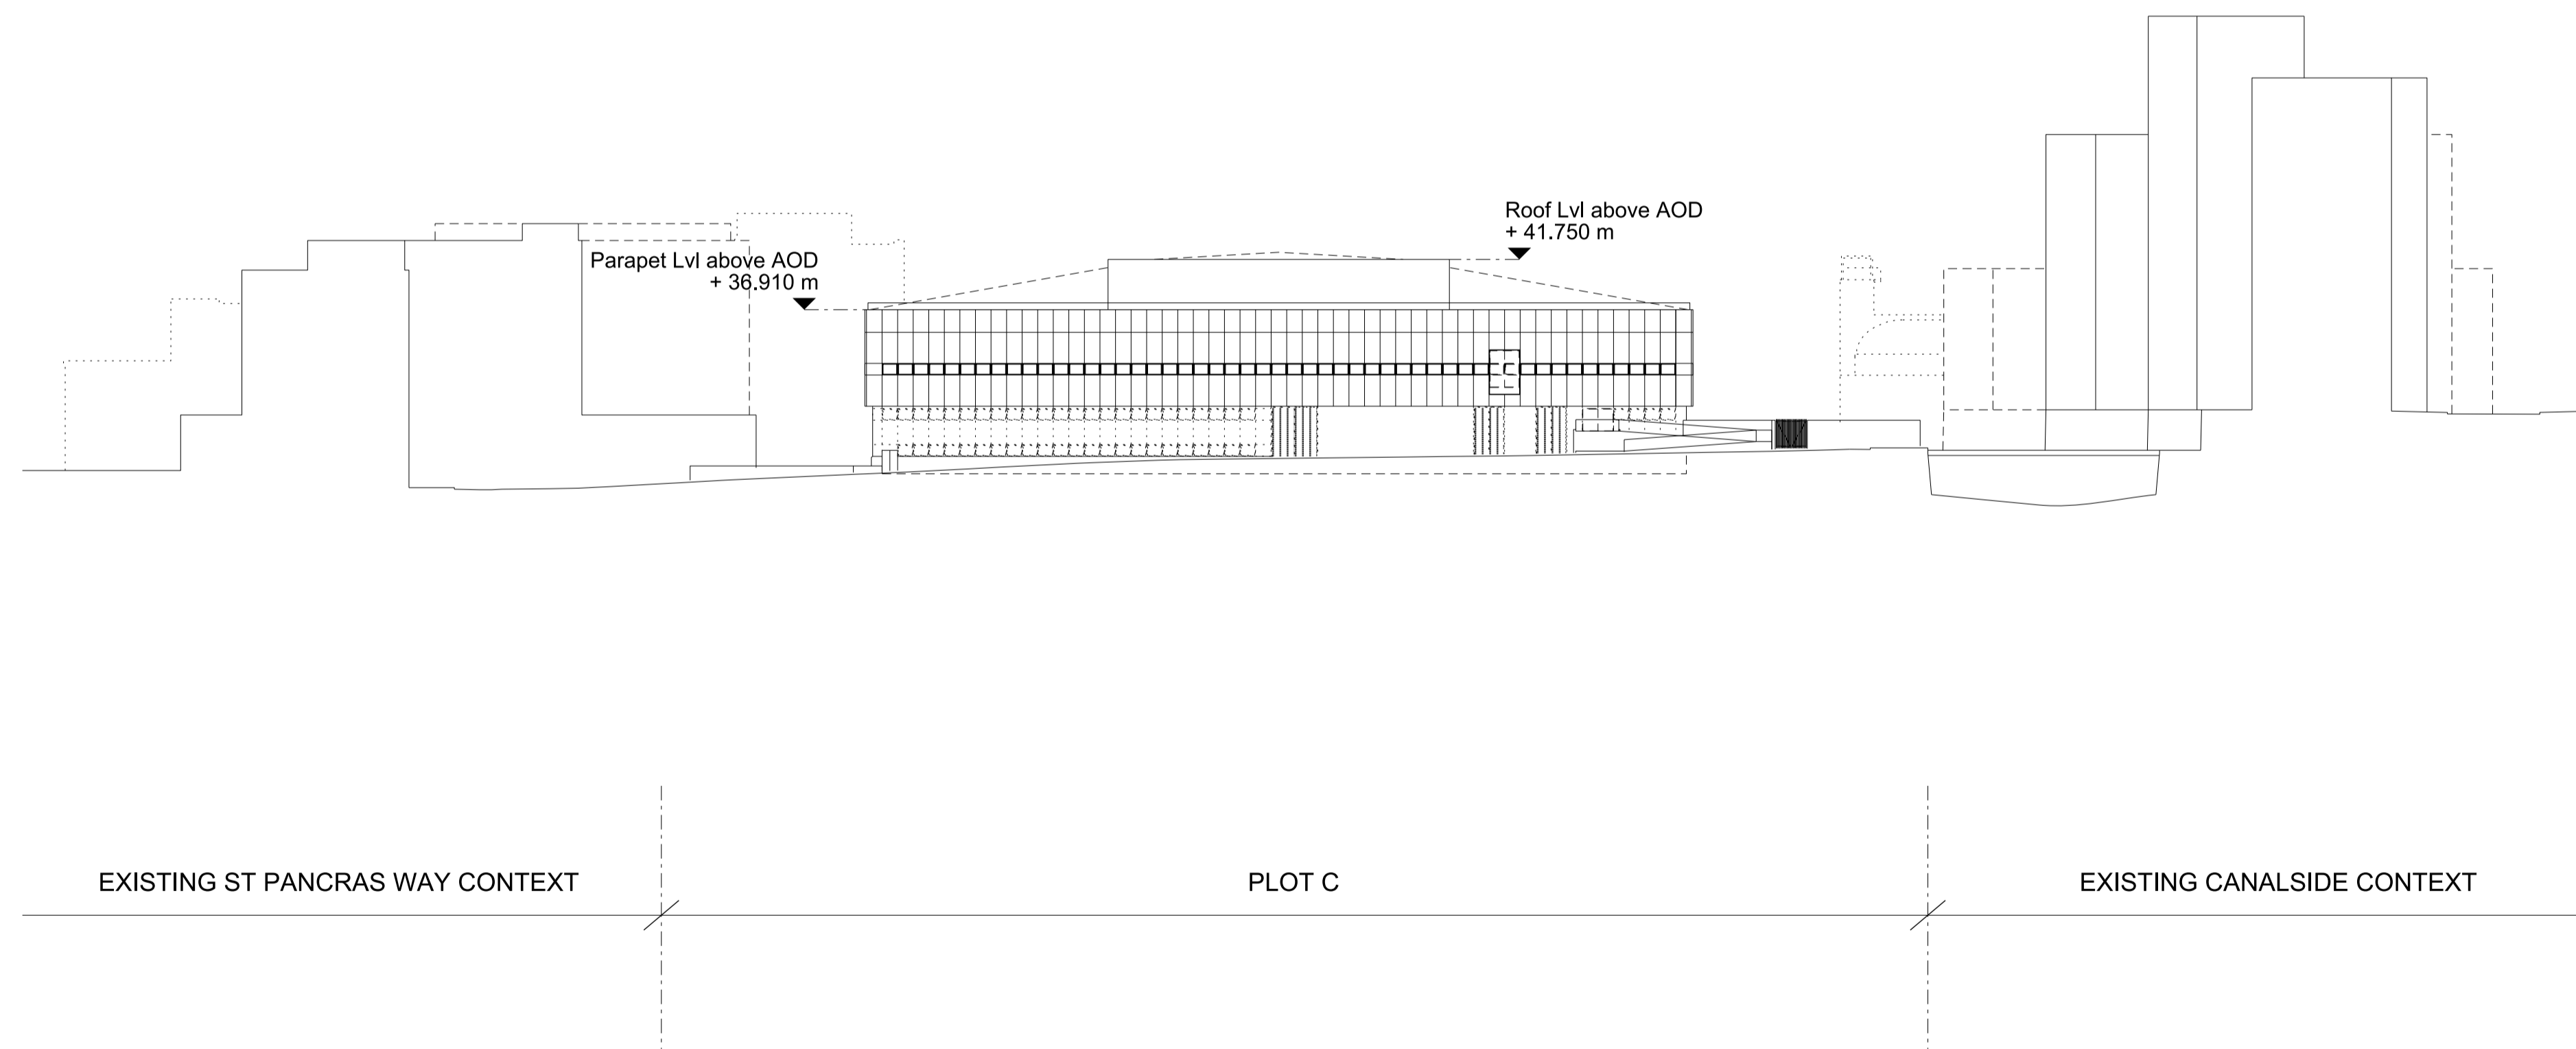

Bennetts Associates Architects

1 Rawstorne Place London EC1V 7NL
T +44 (0)20 7520 3300 F +44 (0)20 7520 3333
E mail@bennettsassociates.com

For Bennetts Associates' electronic information issue disclaimer -
www.bennettsassociates.com/informationanddisclaimer/

Project **The Ugly Brown Building** Project No. 1603
Reef Estates

Drawing Title
Existing South Elevation

Drawing Number
1603_XP_303

Revision
1

Scale @ A3
1 : 1000

Scale @A1
1 : 500

Revision Date
170511
YY MM DD